



Viewpoint 2: Baseline photography 2019




Viewpoint 2: Operation year 15 (2041)- Winter verifiable photomontage

NOT FOR CONSTRUCTION

					HS2 accepts no responsibility for any circumstances which arise from the reproduction of this document after alteration, amendment or abbreviation or if it is issued in part or issued incompletely in any way.	
					© Crown Copyright and database right 2018. All rights reserved. Ordnance Survey Licence number 100049190	
P02	WRAP_Schedule 17 Re-Submission	PB	PB	17/12/19	18/12/19	© Crown Copyright material is reproduced with the permission of Land Registry under delegated authority from the Controller of HMSO.
P03	WRAP_Schedule 17 Re-Submission	MK	WO	18/12/19	18/12/19	This material was last updated on 2018 and may not be copied, distributed, sold or published without the formal permission of Land Registry. Only an official copy of a title plan or register obtained from the Land Registry may be used for legal or other official purposes.
C01	WRAP_Schedule 17 Re-Submission	MK	WO	18/12/19	20/12/19	
Rev	Description	Drawn	Checked	Con App	HS2 App	Scale with caution as distortion can occur.

Legends/Notes:
 1. The design of the remodelled Ruislip Golf Course and the location of the new Ruislip Rifle Club are shown indicatively

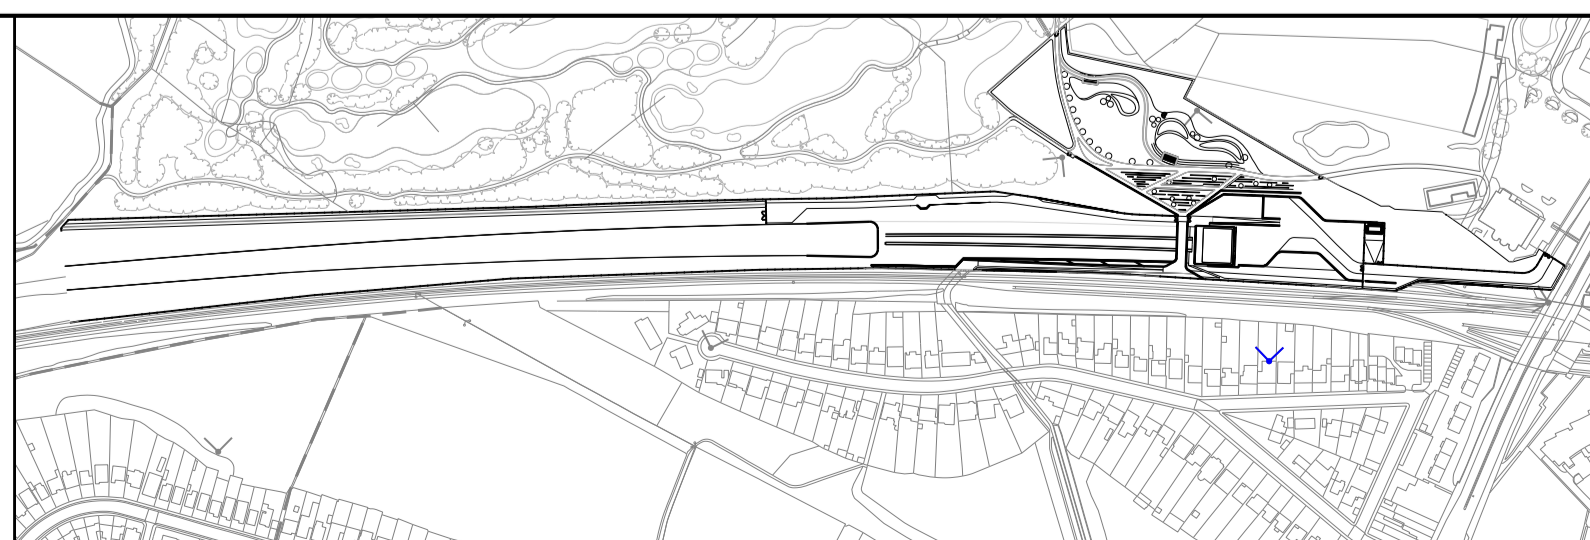

HS2
 Registered in England Registration No. 06791686
 Registered office: 2 Snow Hill, Queensway, Birmingham, B4 6GA

OFFICIAL

Creator/Originator
 SCS JV - Design House

Zone	West Ruislip Portal		Project/Contract	HS2-MWCC SCS Sector S2	
Design Stage	Detailed Design		Discipline/Function	Landscaping	
Drawing Title	West Ruislip Portal Schedule 17 Plans and Specifications Landscape Photomontages View 2 for Information		Drawn	Checked	Approved
			M.Keogh	W.Ombregt	M.Gaby
			Date	Scale	Size
			20/12/19	N/A	A1
			Drawing No.	Rev.	
			1MC04-SCJ_SDH-LS-DPH-SS05_SL07-481102	C01	