




Viewpoint 5: Baseline photography 2019



Viewpoint 5: Operation year 1 - Winter verifiable photomontage

					HS2 accepts no responsibility for any circumstances which arise from the reproduction of this document after alteration, amendment or abbreviation or if it is issued in part or issued incompletely in any way.
					© Crown Copyright and database right 2018. All rights reserved. Ordnance Survey Licence number 100049190
P01	WRAP Schedule 17 Submission	MG	WO	25/10/19	25/10/19
P02	WRAP_Schedule 17 Re-Submission	MK	WO	15/11/19	15/11/19
C01	WRAP_Schedule 17 Re-Submission	MK	WO	LN	15/11/19 15/11/19 20/12/19
Rev	Description	Drawn	Checked	Con App	HS2 App
					Scale with caution as distortion can occur.

Legends/Notes:
 1. The design of the remodelled Ruislip Golf Course and the location of the new Ruislip Rifle Club are shown indicatively

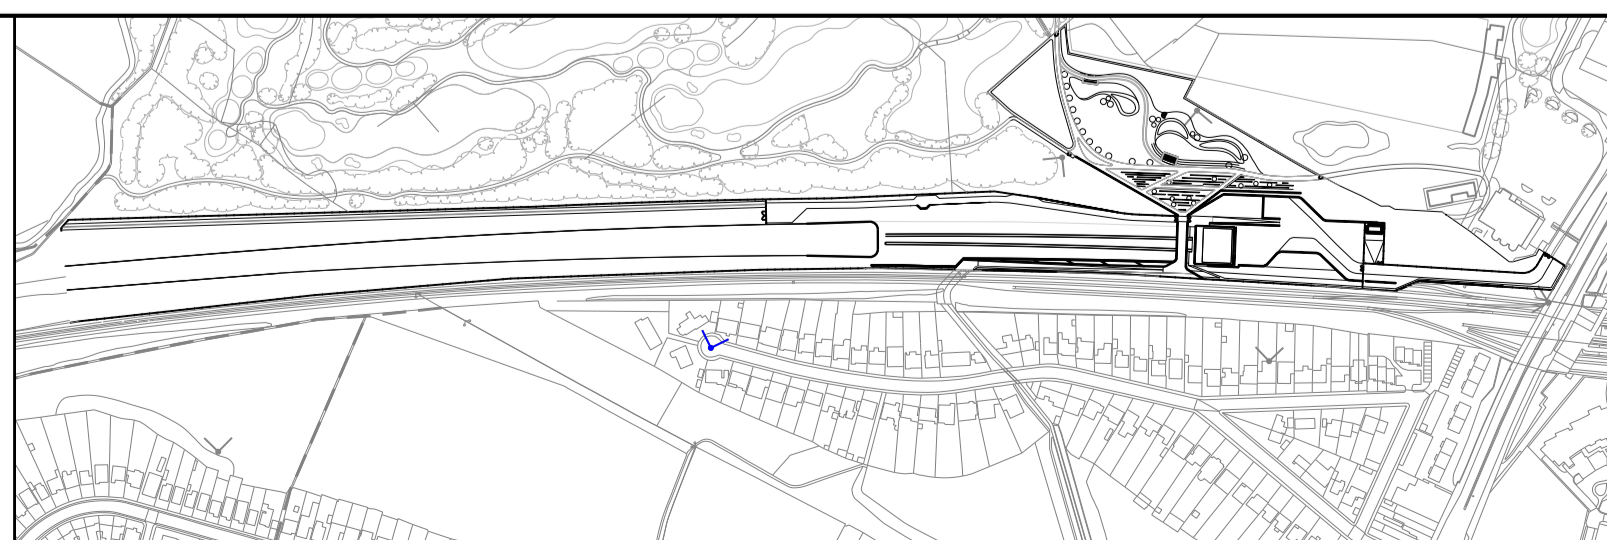

HS2
 Registered in England Registration No. 06791686
 Registered office: 2 Snow Hill, Queensway, Birmingham, B4 6GA
OFFICIAL
 Creator/Originator
 SCS JV - Design House

Zone	West Ruislip Portal			Project/Contract	HS2-MWCC SCS Sector S2		
Design Stage	Detailed Design			Discipline/Function	Landscaping		
Drawing Title	West Ruislip Portal Schedule 17 Plans and Specifications Landscape Photomontages View 5 for Information			Drawn	Checked	Approved	
				M.Keogh	W.Ombregt	M.Gaby	
				Date	Scale	Size	
				20/12/19	N/A	A1	
				Drawing No.	Rev.		
				1MC04-SCJ_SDH-LS-DPH-SS05_SL07-481105	C01		