




Viewpoint 6: Baseline photography 2019



Viewpoint 6: Operation year 15 (2041)- Winter verifiable photomontage

					HS2 accepts no responsibility for any circumstances which arise from the reproduction of this document after alteration, amendment or abbreviation or if it is issued in part or issued incompletely in any way.	
					© Crown Copyright and database right 2018. All rights reserved. Ordnance Survey Licence number 100049190	
P01	WRAP Schedule 17 Submission	MG	WO	25/10/19	© Crown Copyright material is reproduced with the permission of Land Registry under delegated authority from the Controller of HMSO.	
P02	WRAP_Schedule 17 Re-Submission	MK	WO	15/11/19	This material was last updated on 2018 and may not be copied, distributed, sold or published without the formal permission of Land Registry. Only an official copy of a title plan or register obtained from the Land Registry may be used for legal or other official purposes.	
C01	WRAP_Schedule 17 Re-Submission	MK	WO	LN	15/11/19	20/12/19
Rev	Description	Drawn	Checked	Con App	HS2 App	Scale with caution as distortion can occur.

Legends/Notes:
 1. The design of the remodelled Ruislip Golf Course and the location of the new Ruislip Rifle Club are shown indicatively

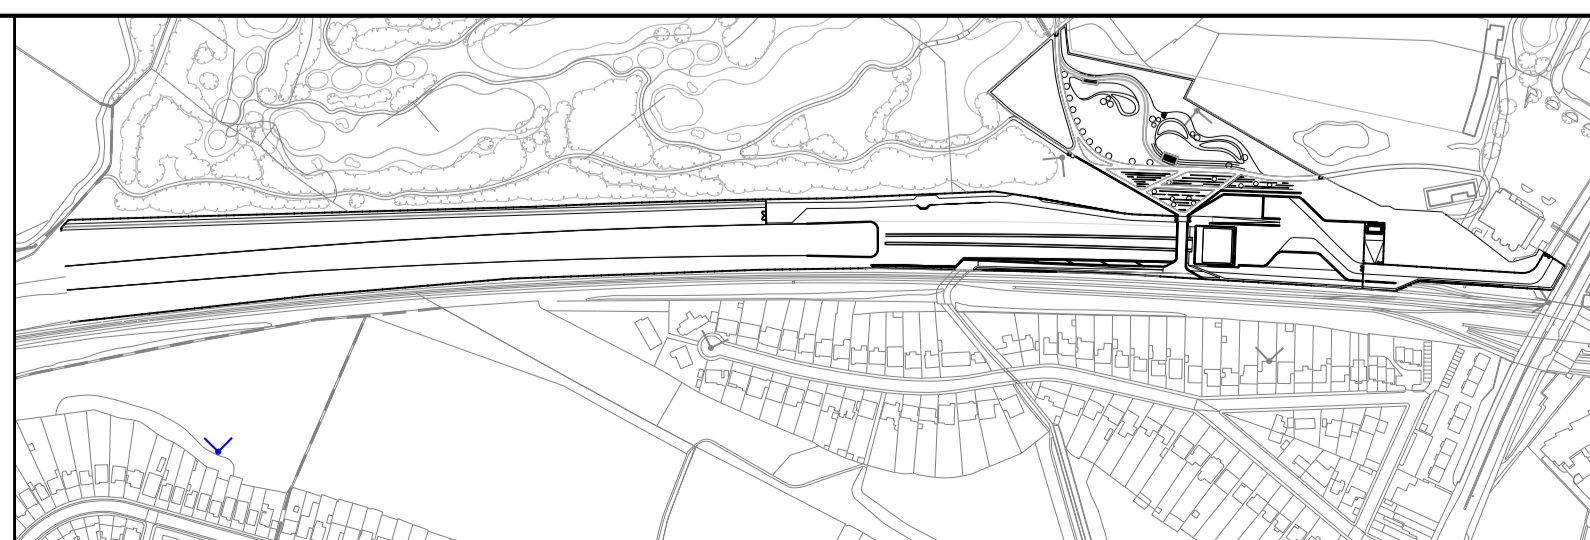

HS2
 Registered in England Registration No. 06791686
 Registered office: 2 Snow Hill, Queensway, Birmingham, B4 6GA

OFFICIAL

Creator/Originator
 SCS JV - Design House

Zone	West Ruislip Portal			Project/Contract	HS2-MWCC SCS Sector S2				
Design Stage	Detailed Design			Discipline/Function	Landscaping				
Drawing Title	West Ruislip Portal Schedule 17 Plans and Specifications Landscape Photomontages View 6 for Information			Drawn	M.Keogh	Checked	W.Ombregt	Approved	M.Gaby
	Date	20/12/19	Scale	N/A	Size	A1			
	Drawing No.	1MC04-SCJ_SDH-LS-DPH-SS05_SL07-481106			Rev.	C01			