


Key plan (Scale 1:2500)

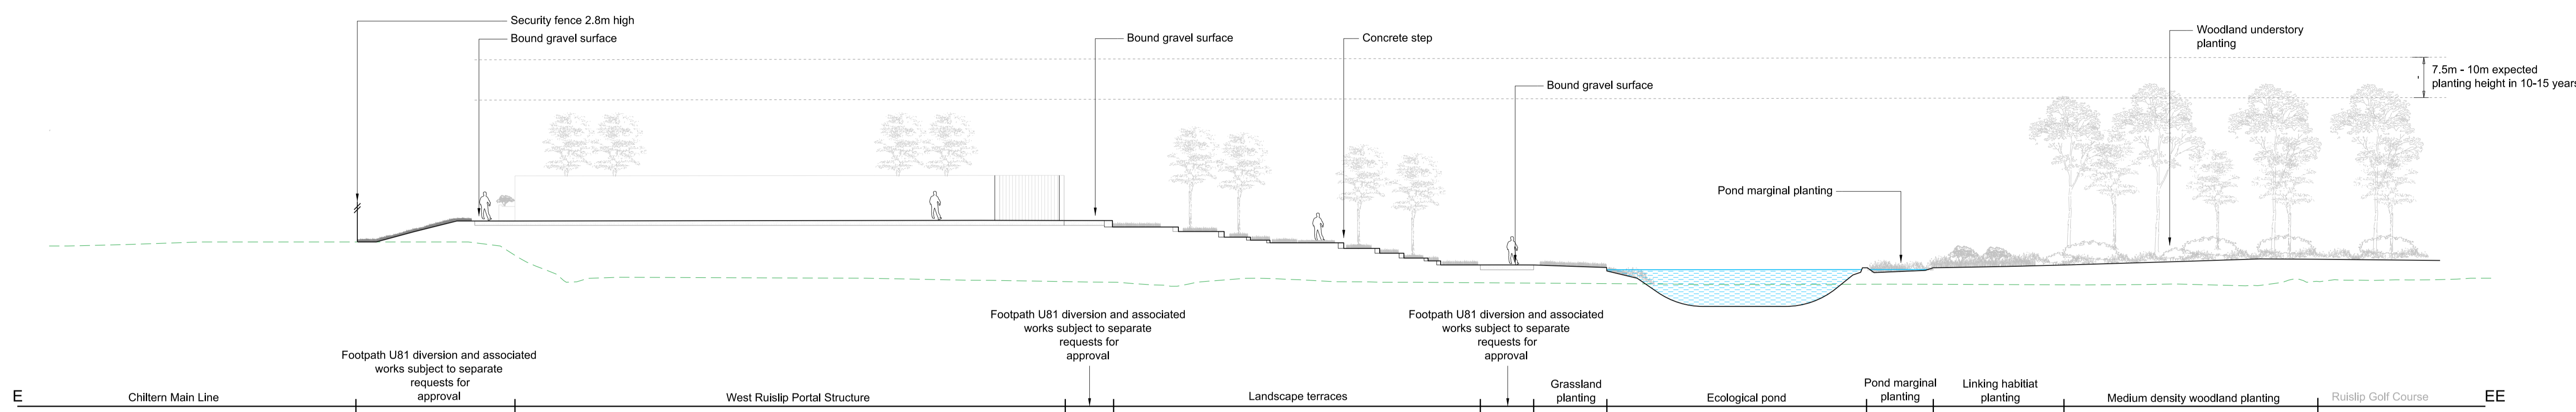

Section E-EE: South to north cross section through West Ruislip Portal  
 1:200

Chiltern Main Line | West Ruislip Portal Structure | Landscape terraces | Ecological pond | Ruislip Golf Course

West Ruislip Portal Schedule 17 Submission | Ruislip Golf Course remodelling (subject to separate TCPA application)




Section F-FF: South to north cross section through West Ruislip Portal  
 1:200

Chiltern Main Line | West Ruislip Portal Structure | Maintenance access track | Landscape terraces | Ecological ponds | Ruislip Golf Course

West Ruislip Portal Schedule 17 Submission | Ruislip Golf Course remodelling (subject to separate TCPA application)

**NOT FOR CONSTRUCTION**

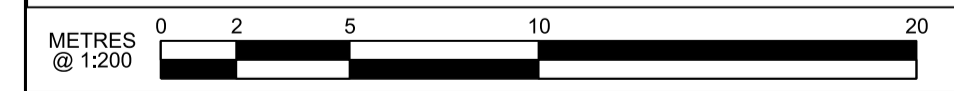

HS2 accepts no responsibility for any circumstances which arise from the reproduction of this document after alteration, amendment or abbreviation or if it is issued in part or issued incompletely in any way.				
© Crown Copyright and database right 2018. All rights reserved. Ordnance Survey Licence number 100049190				
© Crown Copyright material is reproduced with the permission of Land Registry under delegated authority from the Controller of HMSO.				
This material was last updated on 2018 and may not be copied, distributed, sold or published without the formal permission of Land Registry. Only an official copy of a title plan or register obtained from the Land Registry may be used for legal or other official purposes.				
P01	WRAP_Schedule 17 Re-Submission	MK	WO	
		17/12/19	17/12/19	
C01	WRAP_Schedule 17 Re-Submission	MK	WO	LN
		17/12/19	17/12/19	20/12/19
Rev	Description	Drawn	Checked	Con App
				HS2 App
Scale with caution as distortion can occur.				

**Legends/Notes:**

- All dimensions are in millimetres unless noted otherwise.
- All levels are in metres relative to OD (Ordnance Datum, Newlyn) unless noted otherwise.
- Chainages are expressed in metres and measured from Euston HS2 Station.
- Global coordinates are indicated by Eastings (E) and Northings (N) to the project snake grid.
- All angles are in degrees (0°-360°) unless noted otherwise.
- Dimensions are not to be scaled from the drawing.
- For details of plant species see plan 1MC04-SCJ-EV-DSH-SS05\_SL07-126001
- All planting proposals form indicative mitigation.

Registered in England Registration No. 06791686  
 Registered office: 2 Snow Hill, Queensway, Birmingham, B4 6GA

Creator/Originator  
**SCS JV - Design House**

Zone	West Ruislip Portal			Project/Contract	HS2-MWCC SCS Sector S2		
Design Stage	Detailed Design			Discipline/Function	Landscaping		
Drawing Title	West Ruislip Portal Schedule 17 Plans and Specifications Earthworks Cross Sections Sheet 3 of 5 - For Approval			Drawn	Checked	Approved	
				M.Keogh	W.Ombregt	M.Gaby	
				Date	Scale	Size	
				20/12/19	1:200	A1	
				Drawing No.	Rev.		
				1MC04-SCJ_SDH-LS-DSE-SS05_SL07-482003	C01		