





1 PROPOSED REAR ELEVATION
1 : 100

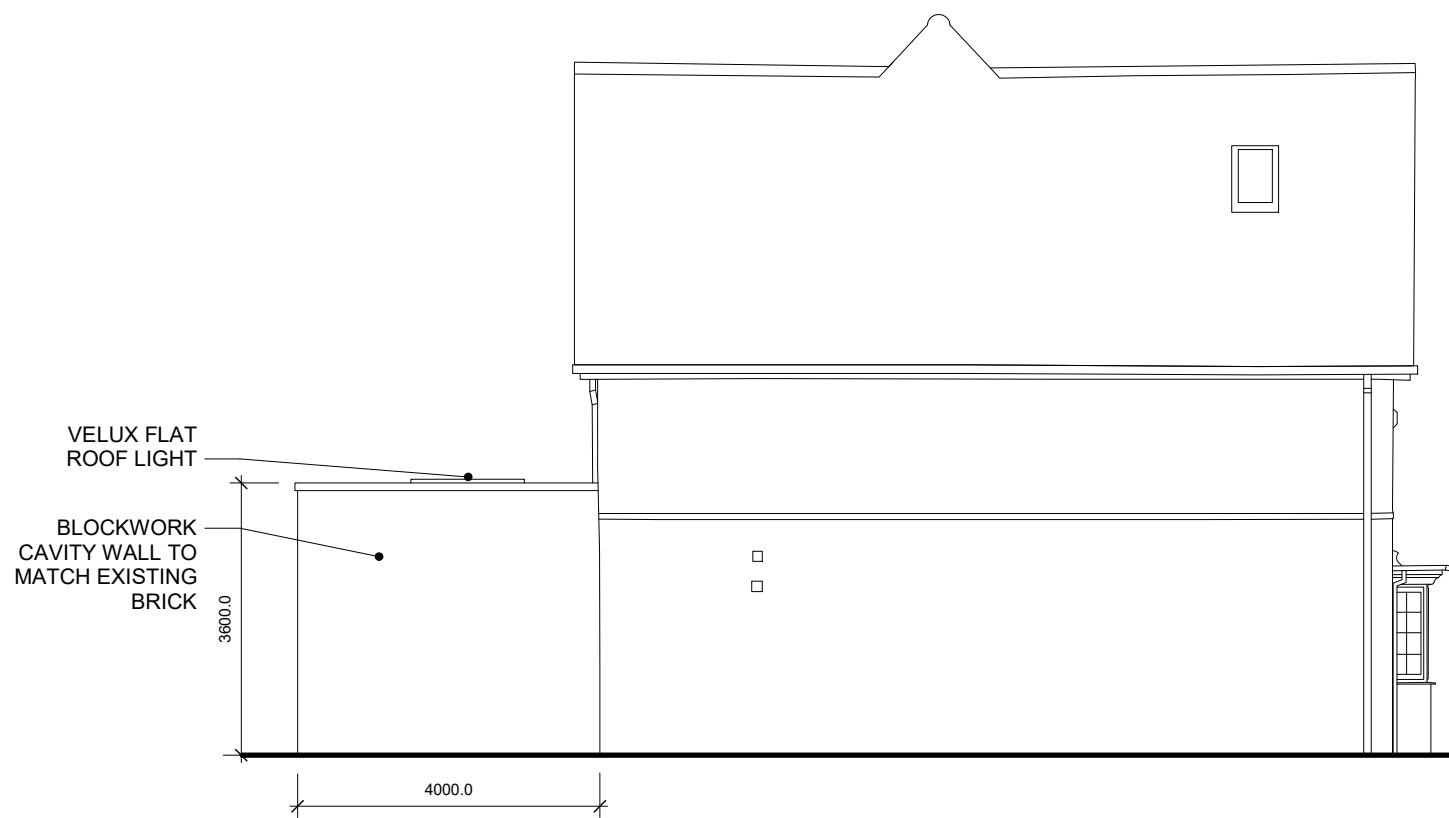

2 PROPOSED NORTH SIDE ELEVATION
1 : 100

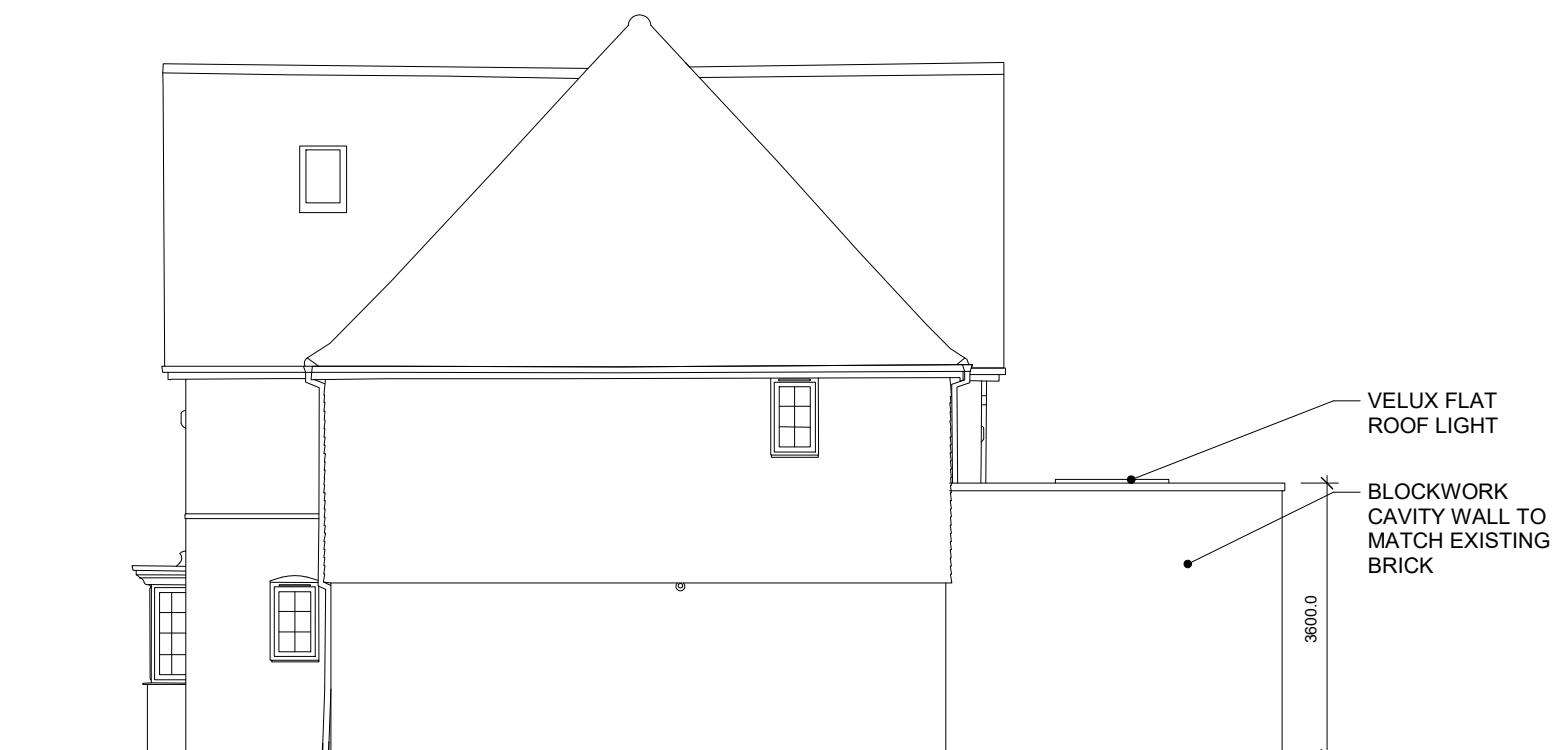

3 PROPOSED SOUTH SIDE ELEVATION
1 : 100