





1 PROPOSED REAR ELEVATION  
1 : 100

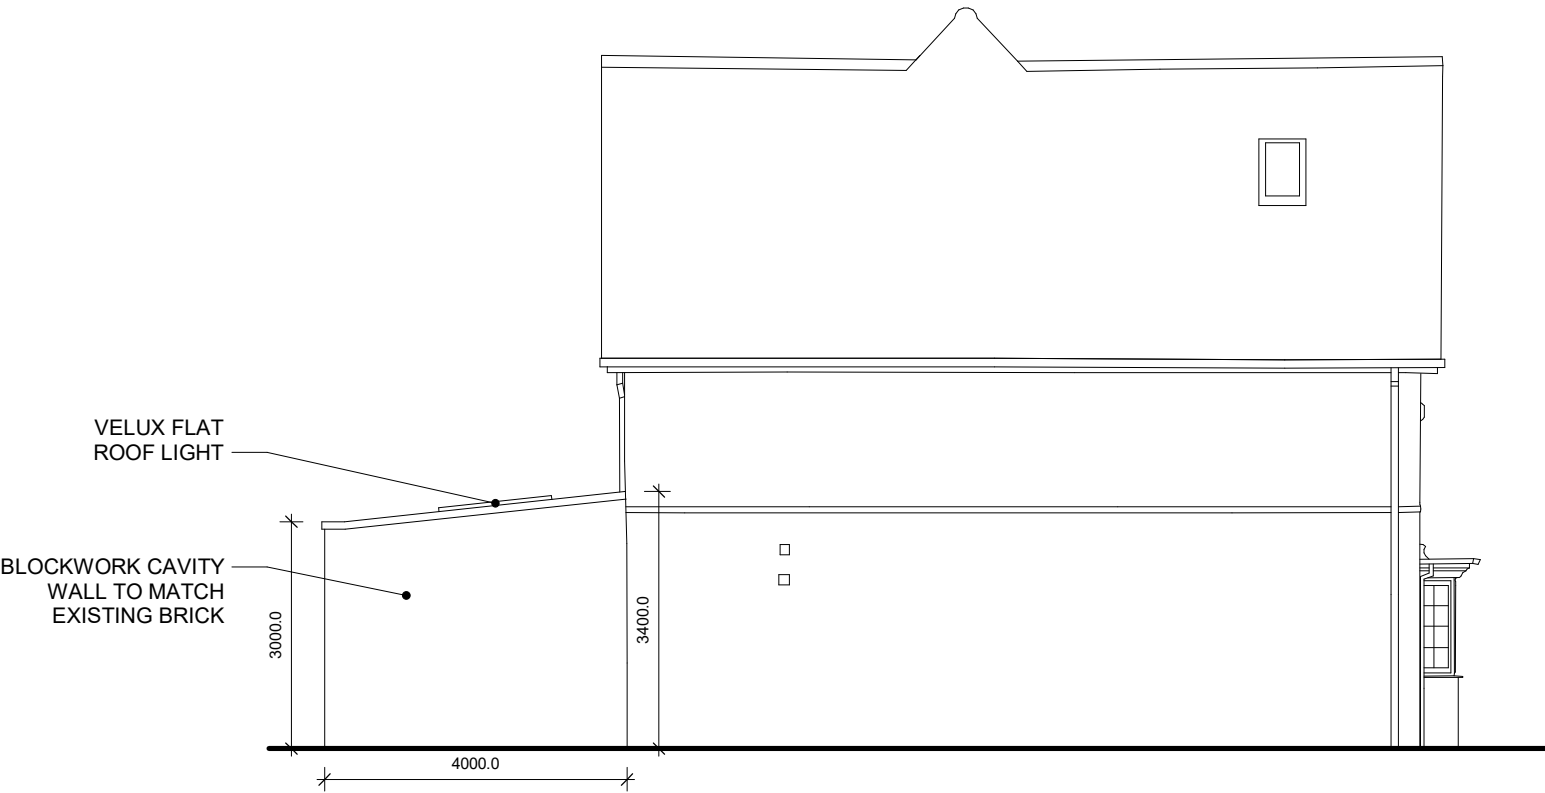

2 PROPOSED NORTH SIDE ELEVATION  
1 : 100

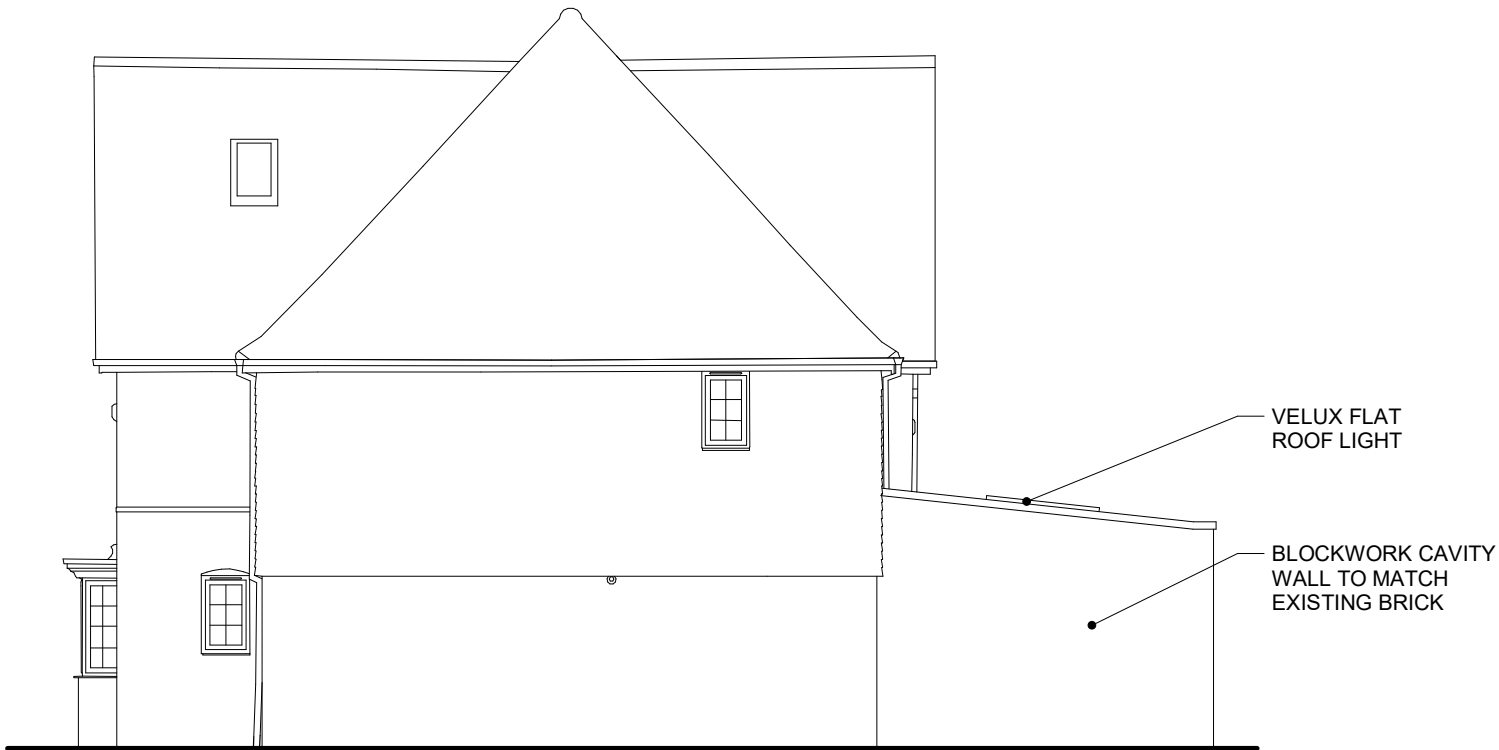

3 PROPOSED SOUTH SIDE ELEVATION  
1 : 100

revision	date	drawn	description
1	10/05/22	RLI	PLANNING APPLICATION SUBMISSION

Notes: -  
1. This drawing is copyright of REN DESIGN. This drawing must be read in conjunction with the Designer's Risk Assessment, specification and all other relevant documentation and drawings.  
2. REN DESIGN accept no liability for any expense, loss or damage of whatsoever nature and however arising from any variation made to this drawing or in the execution of the work to which it relates which has not been referred to them and their approval obtained.  
3. Areas are based on unchecked survey and are approximate only.  
4. Check all dimensions on site prior to carrying out any works and advise any discrepancy

0m 1m 2m 3m 4m 5m

PROPOSED ELEVATIONS  
3 BISHOP RAMSEY CLOSE

BRC001-REN-A-DR-0201

number 1 revision

1:100 @ A3 scale BRC001 job reference RLI drawn

REN DESIGN LTD  
London

