



Existing E elevations

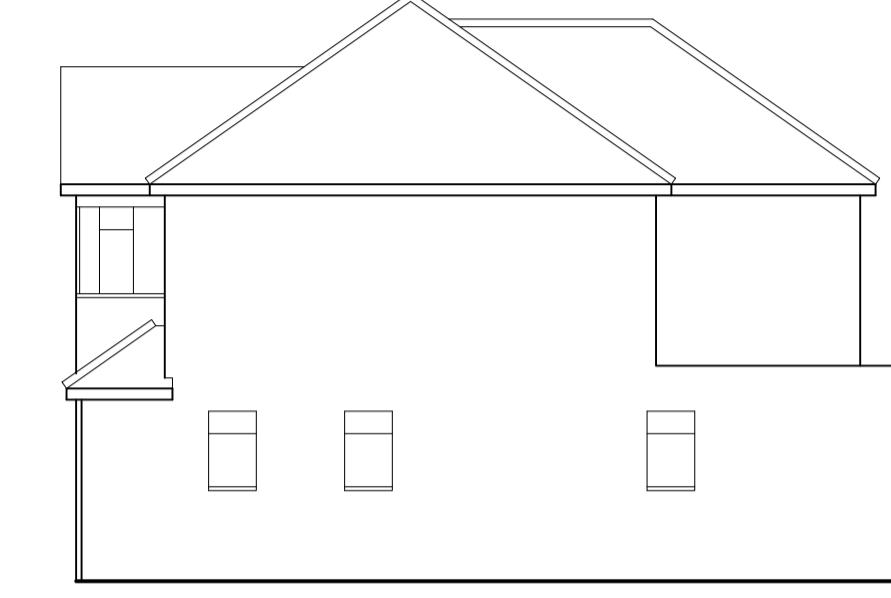


Existing E



Existing N

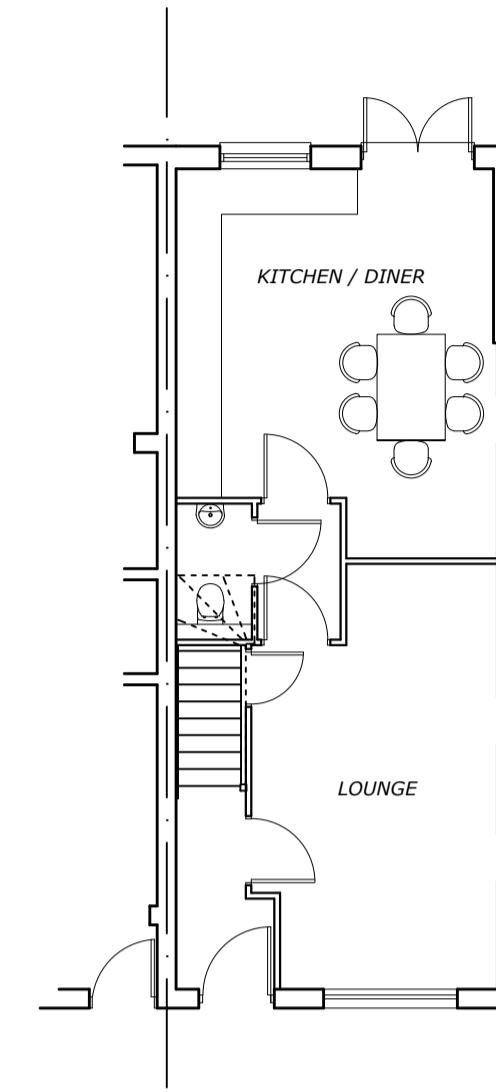


Existing Ground Floor

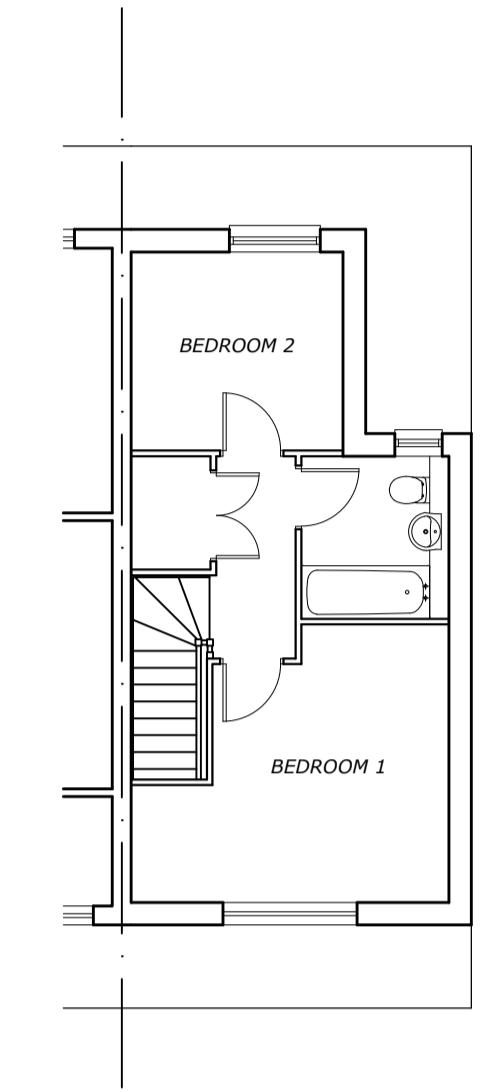

Existing First Floor




Proposed E elevations

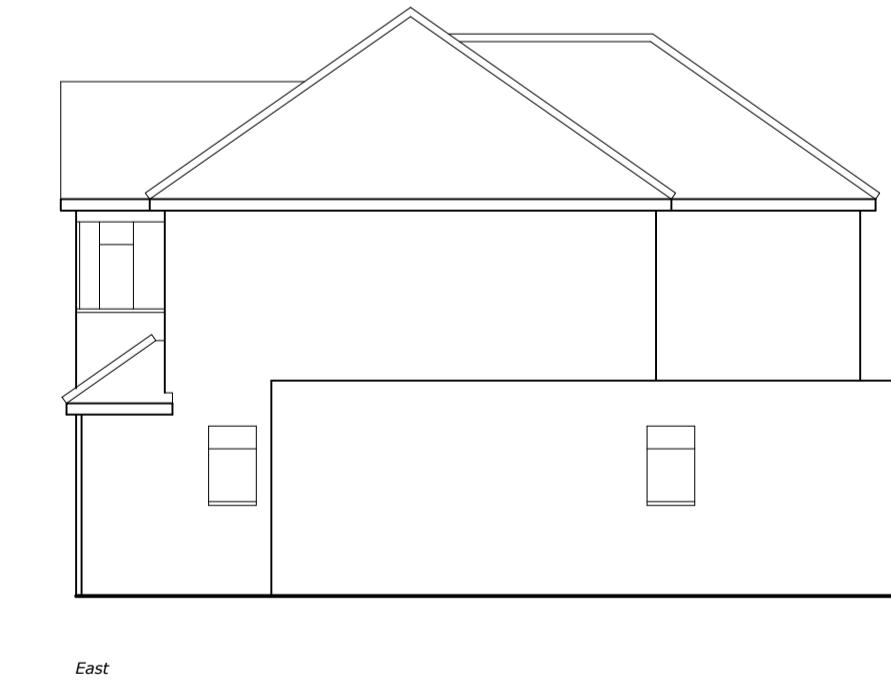


Proposed E



Proposed N

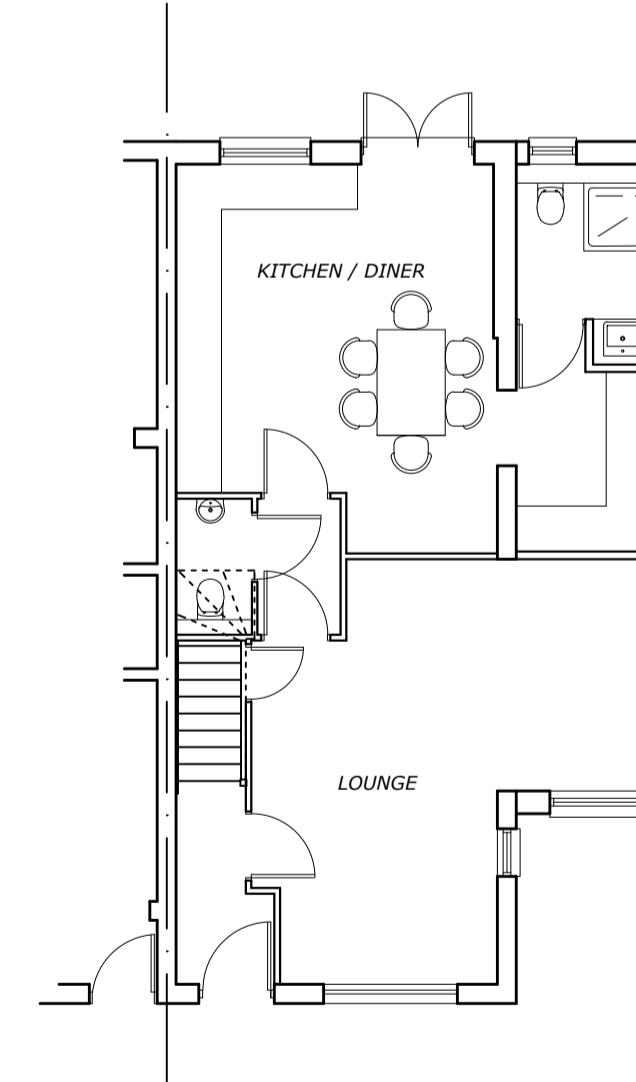

Proposed Ground Floor

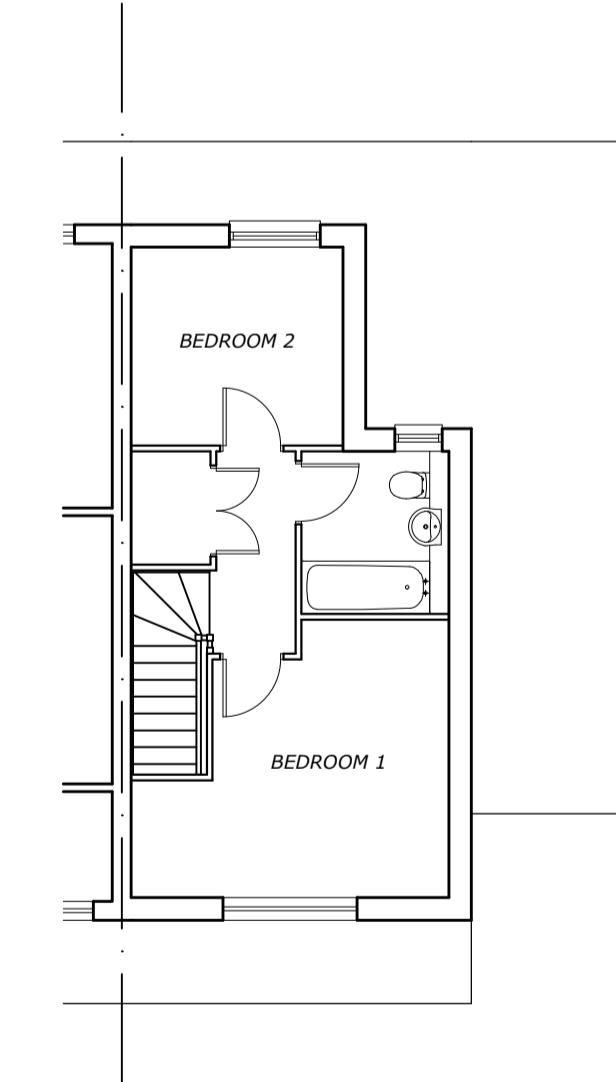

Proposed First Floor

Existing & Proposed Plans & Elevations

0	5m	10m
W J Macleod	Drawing Number 19 / 3497 / 2	Revision
Architect	Date 20 / 12 / 19	
70b High Street, Northwood Middlesex HA6 1BL phone 01923 840600	Scale 1:100@A1	

67A DARTMOUTH ROAD, RUSLIP.