

All work to comply with current building regulations and codes of practice


Do not scale from drawings
all dimensions to be checked on site before the start of any work

All Proposed External Materials to Match Existing External Materials


Any Proposed Windows to Flank wall to be Obscure Glazed and Non-Opening below 1.7m from FFL



Location Plan Scale 1:1250

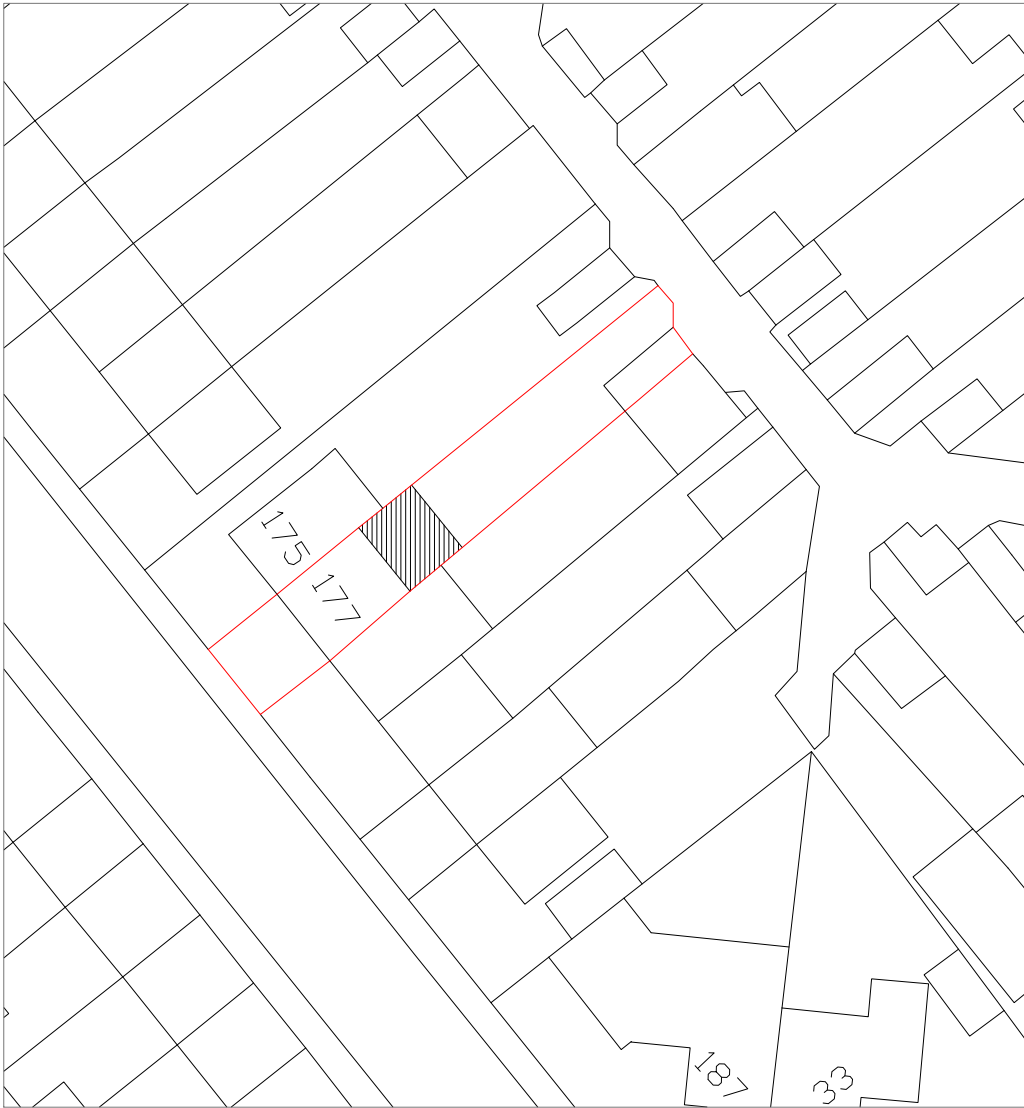

Block Plan Scale 1:500

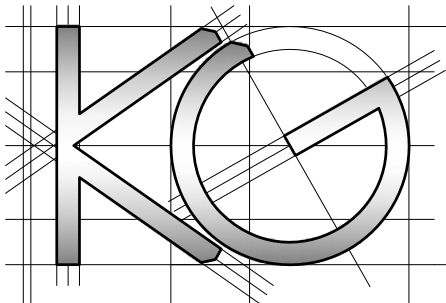

<u>Site Address:</u>	<u>Drawing Content:</u>	<u>Drawings No:</u>	<u>Date Drawn:</u>	Planning Issue								
177 Grosvenor Crescent Hillingdon UB10 9EY	Location Plan	177grosvenorcrescent/2023/05	3	24th June 2023	5	7						
1	Block Plan	2	<u>Drawings Scale:</u>	<u>Drawn By:</u>	6	<u>Revision:</u>						