
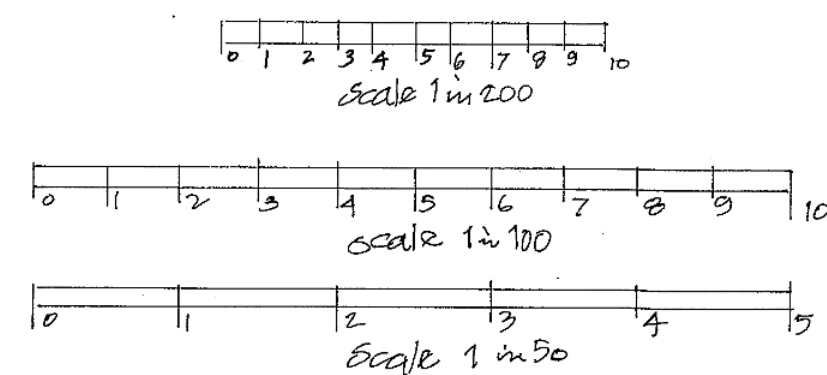
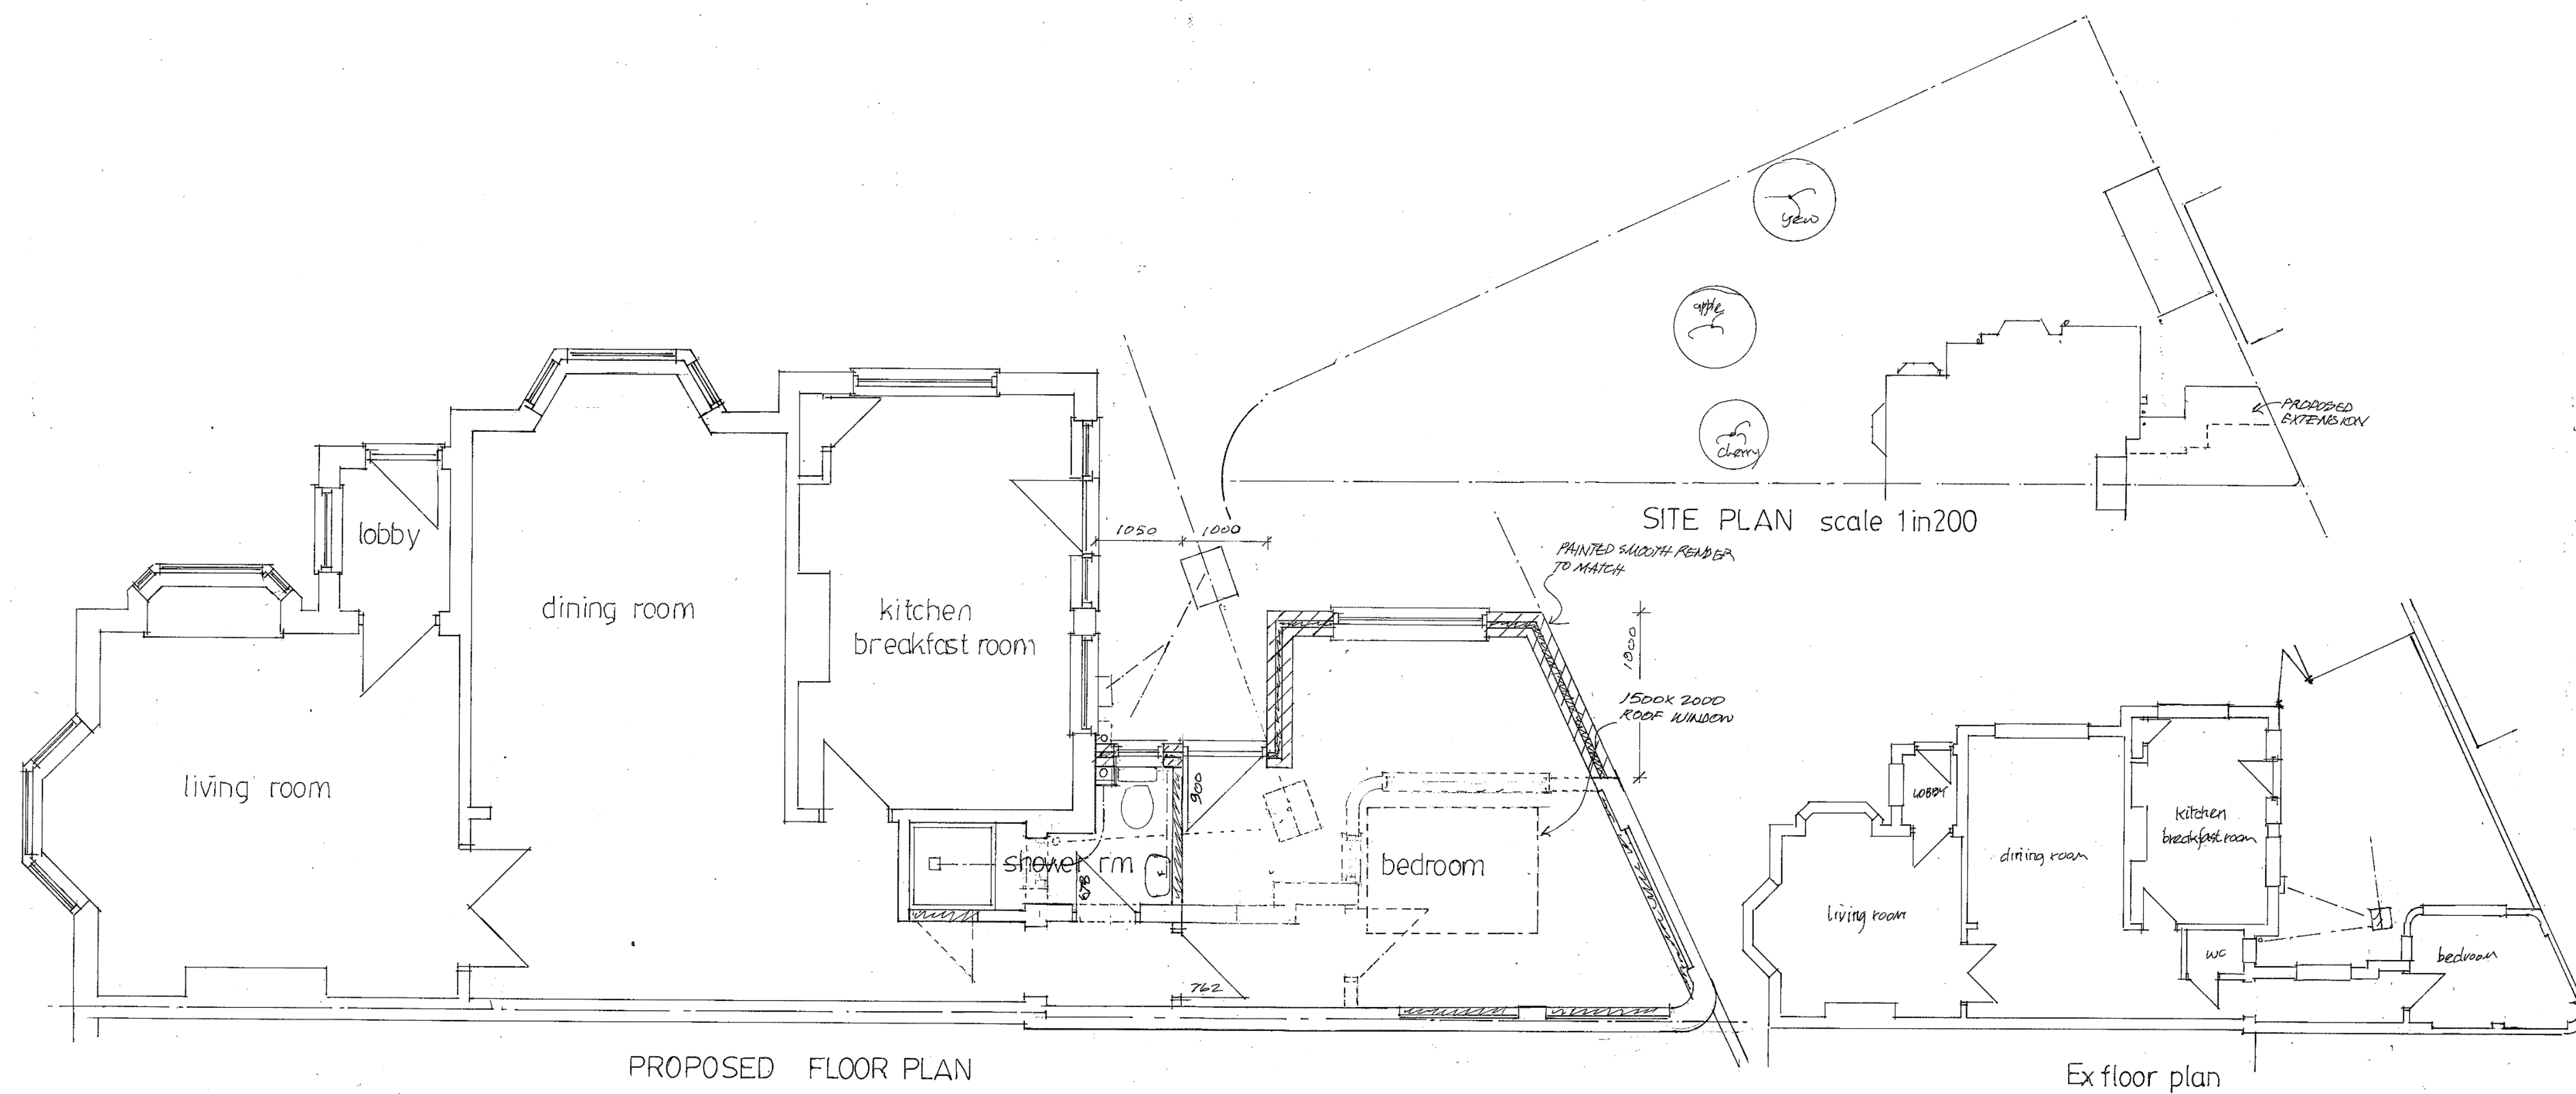


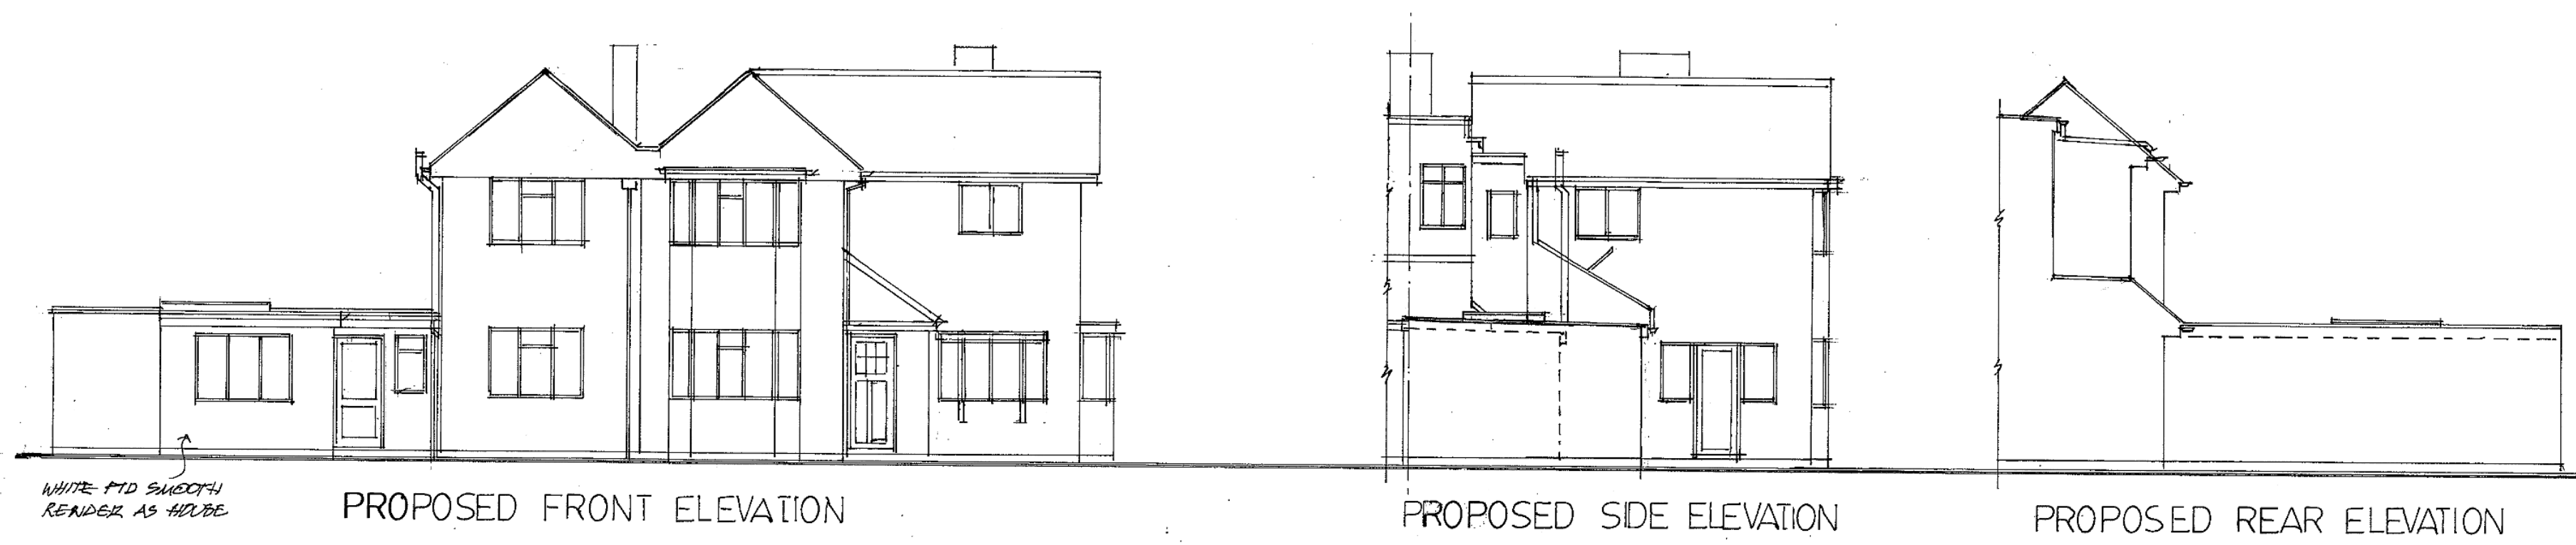

revision	amendment
drn by	KCP DESIGNS
scheme	PROPOSED SINGLE STOREY SIDE EXTENSION

property 12 Church Avenue Ruislip
 client Mr S Colbon
 date Dec 2019
 scale 1 in 50 & 100 on A1
 drg no H/6350