
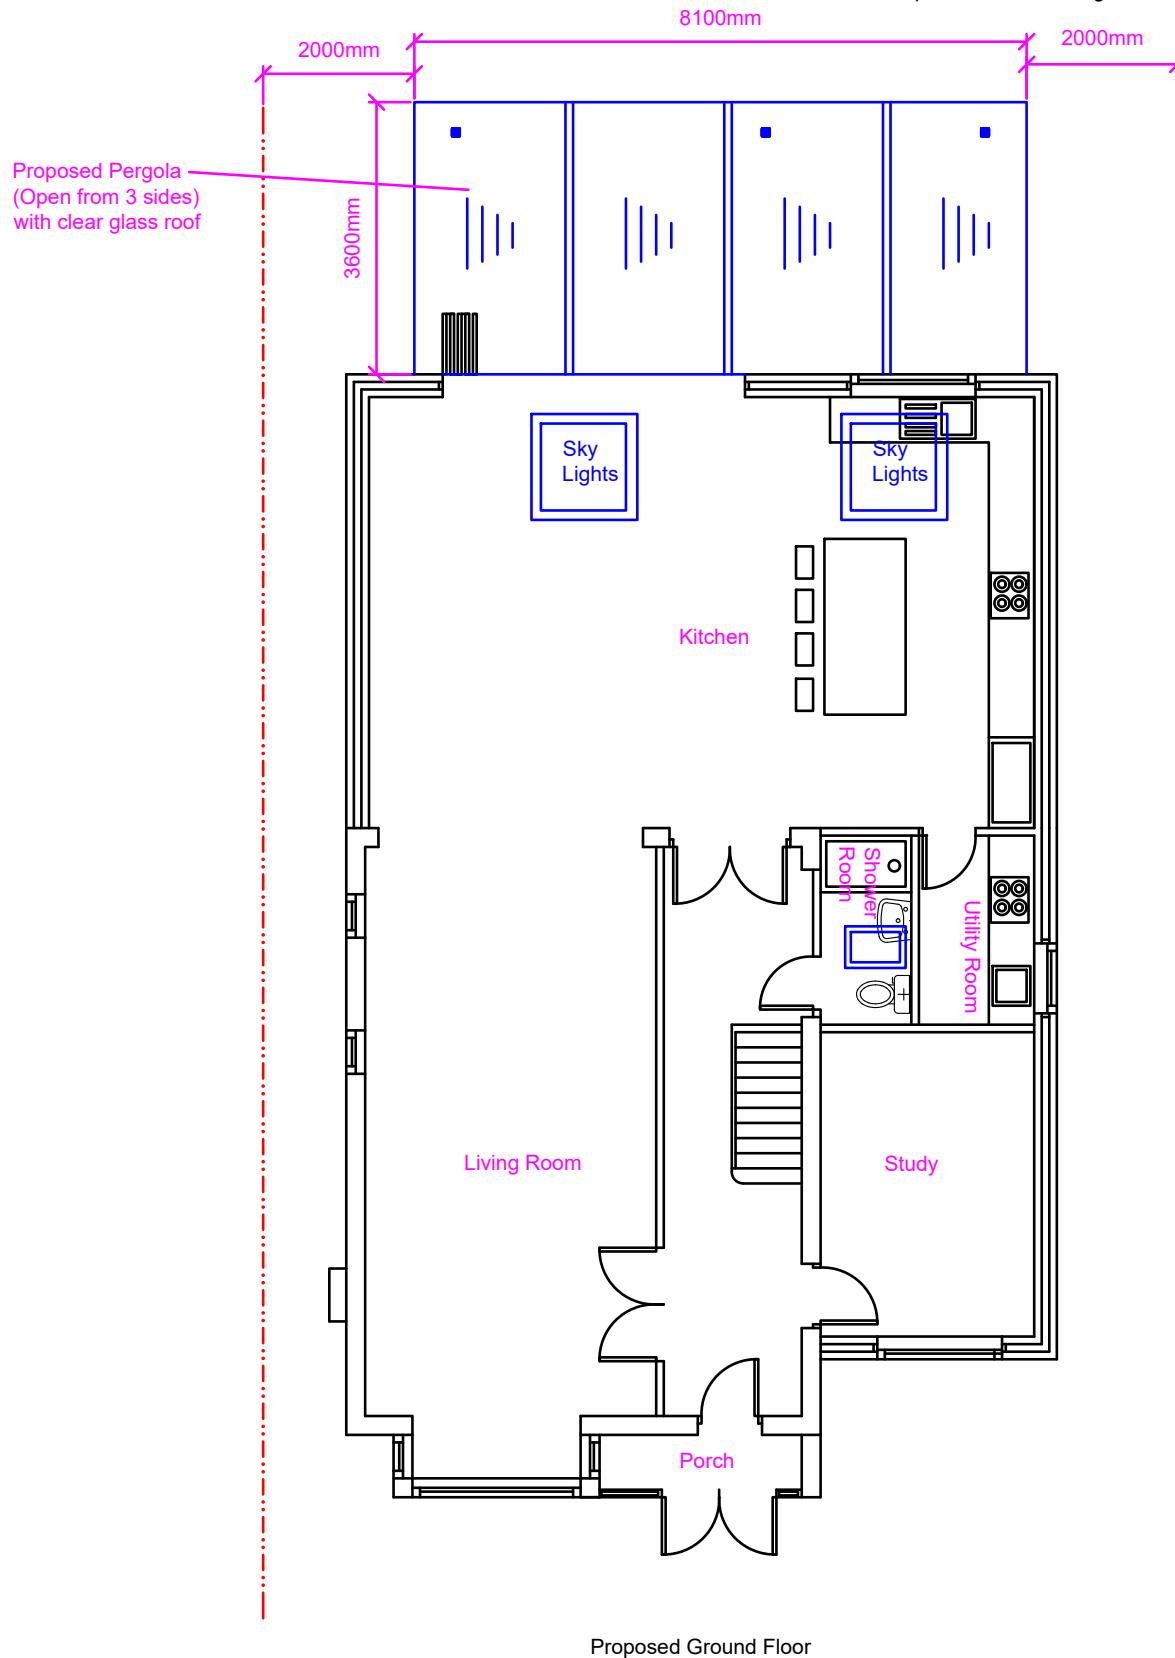


Note: This Drawing is for planning purpose only and should not be used for construction.
All dimensions should be confirmed on site and any deviation should be reported back to designer.

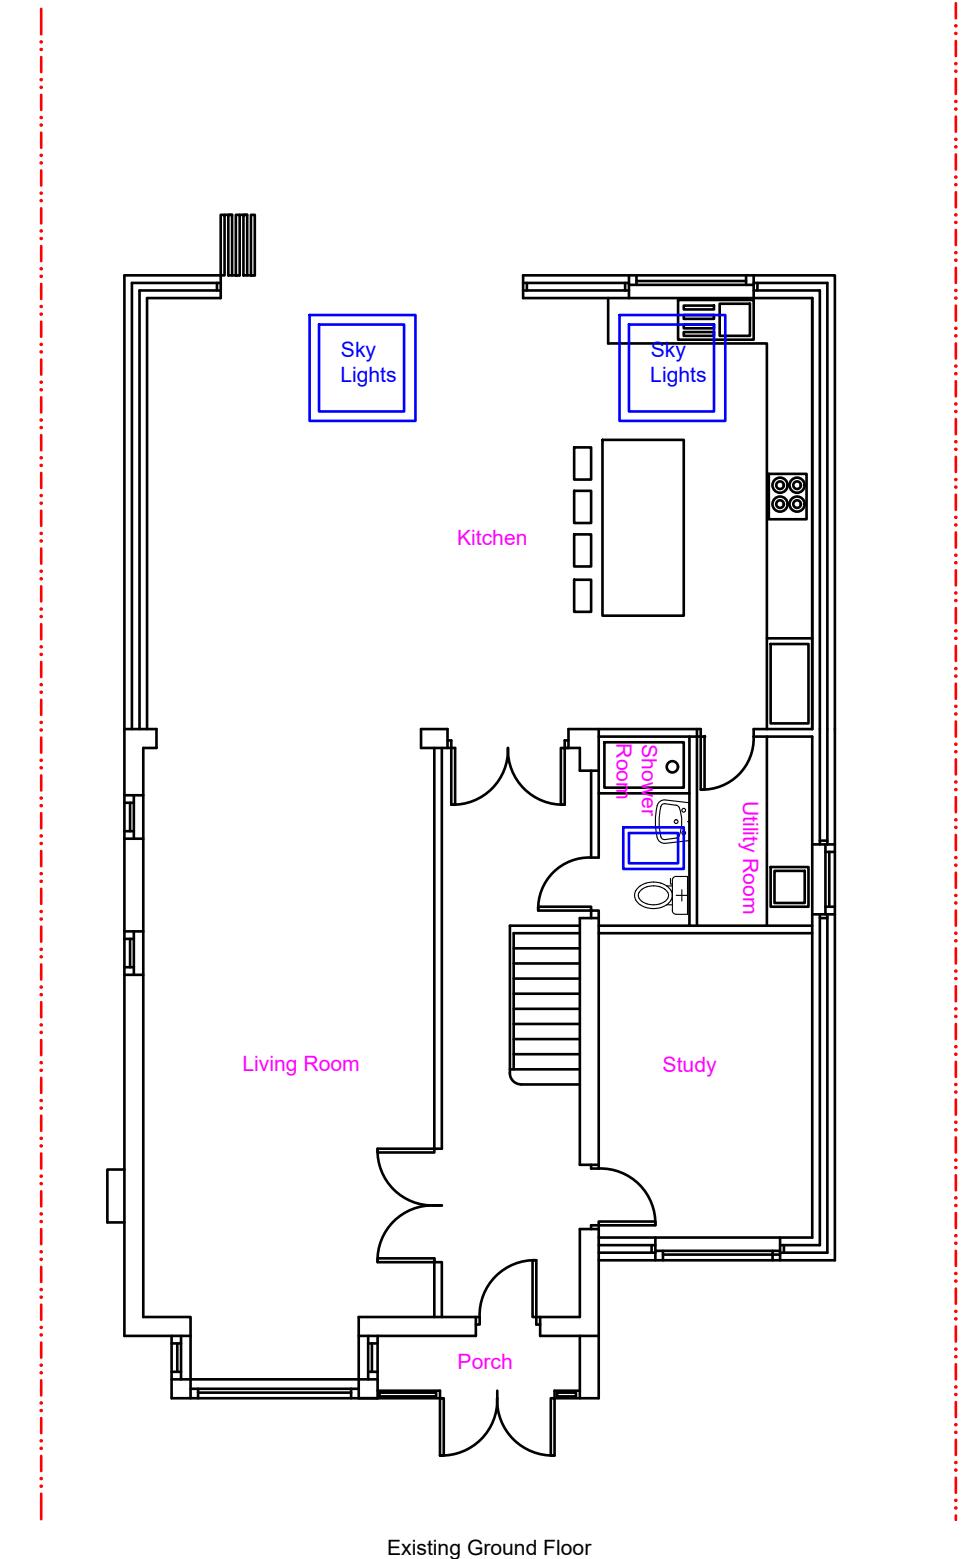

Proposed Development: Rear Pergola	Site Address: 19 Lawn Avenue West Drayton UB7 7AQ	Revisions: Rev Date Description A 22/11/2023	Drawing Description: Existing and Proposed Ground Floor Layout	Scale: 1:100 Paper Size: A3 Sheet No: 1 of 5	ART CONSULTANTS (UK) LTD 113 LONG LANE STANWELL TW19 7AL M:07960071377 E: ARTCONSULTANTSUK@GMAIL.COM
--	---	---	--	---	---