


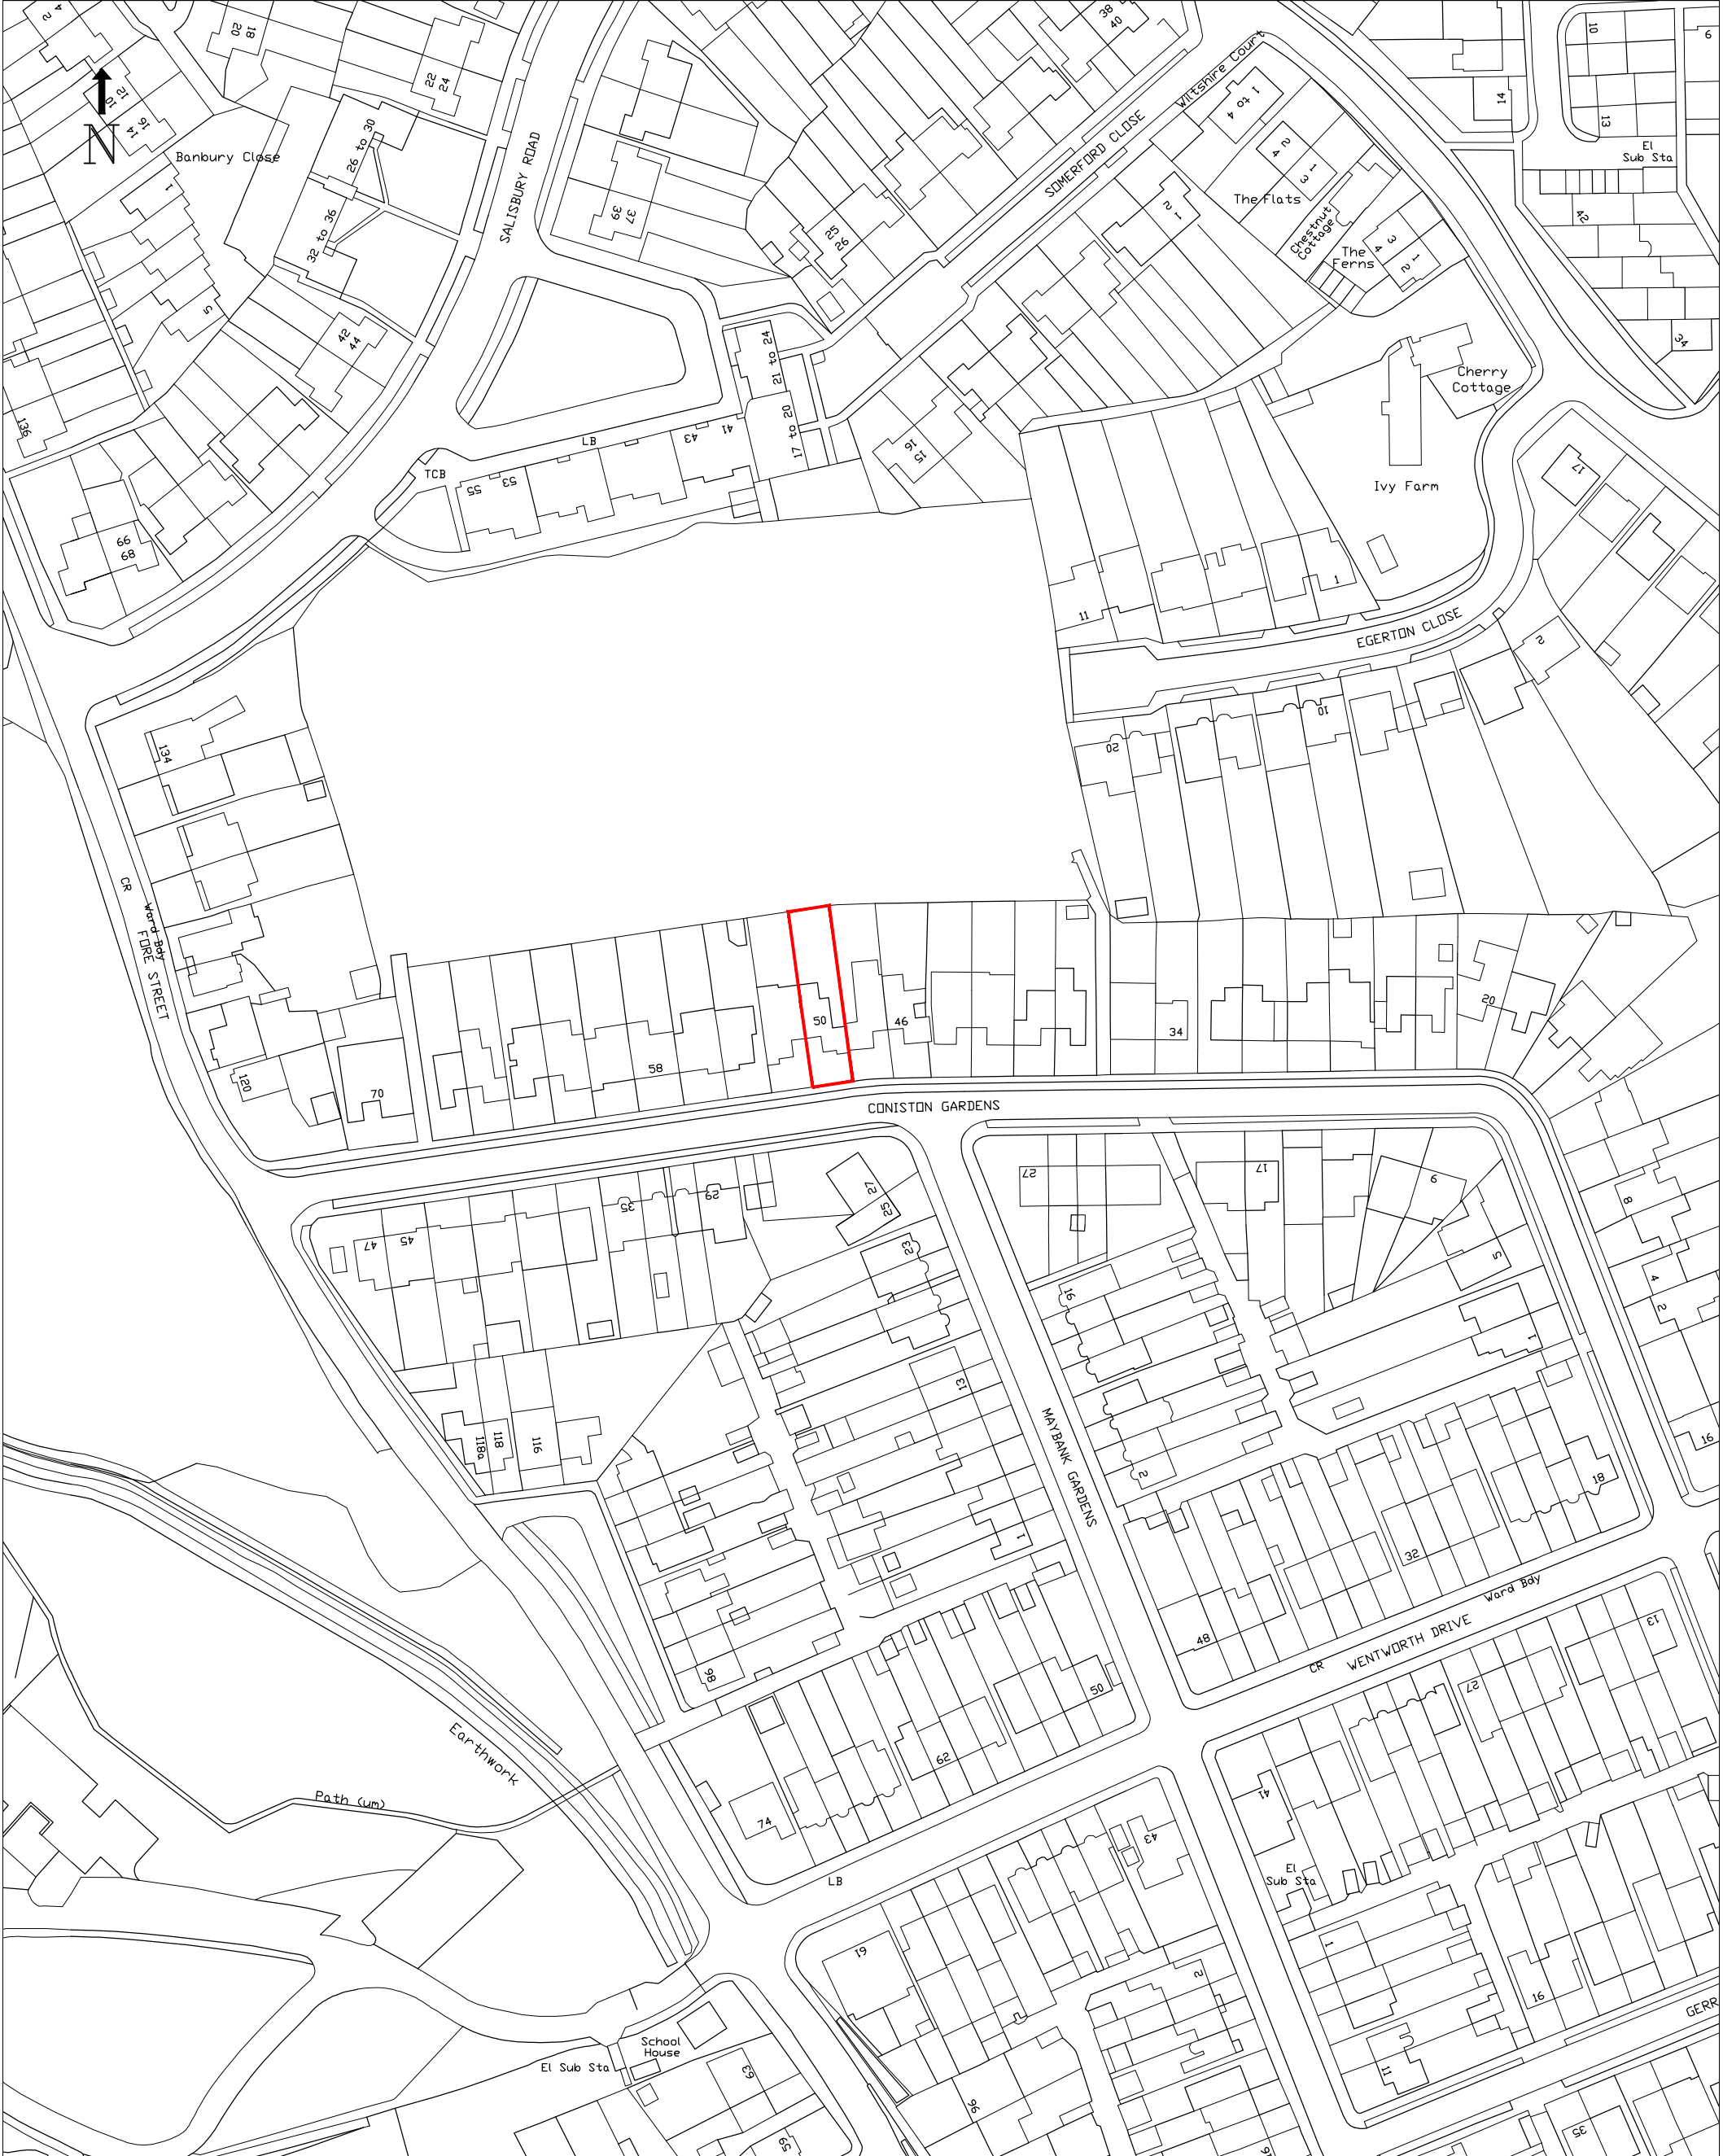

DATE: October 2022	Location plan	50 Coniston Gardens HA5 2JL
SCALE: 1:1250		
DRAWING NUMBER: SK1		