


KEY PLAN  
Scale 1:200

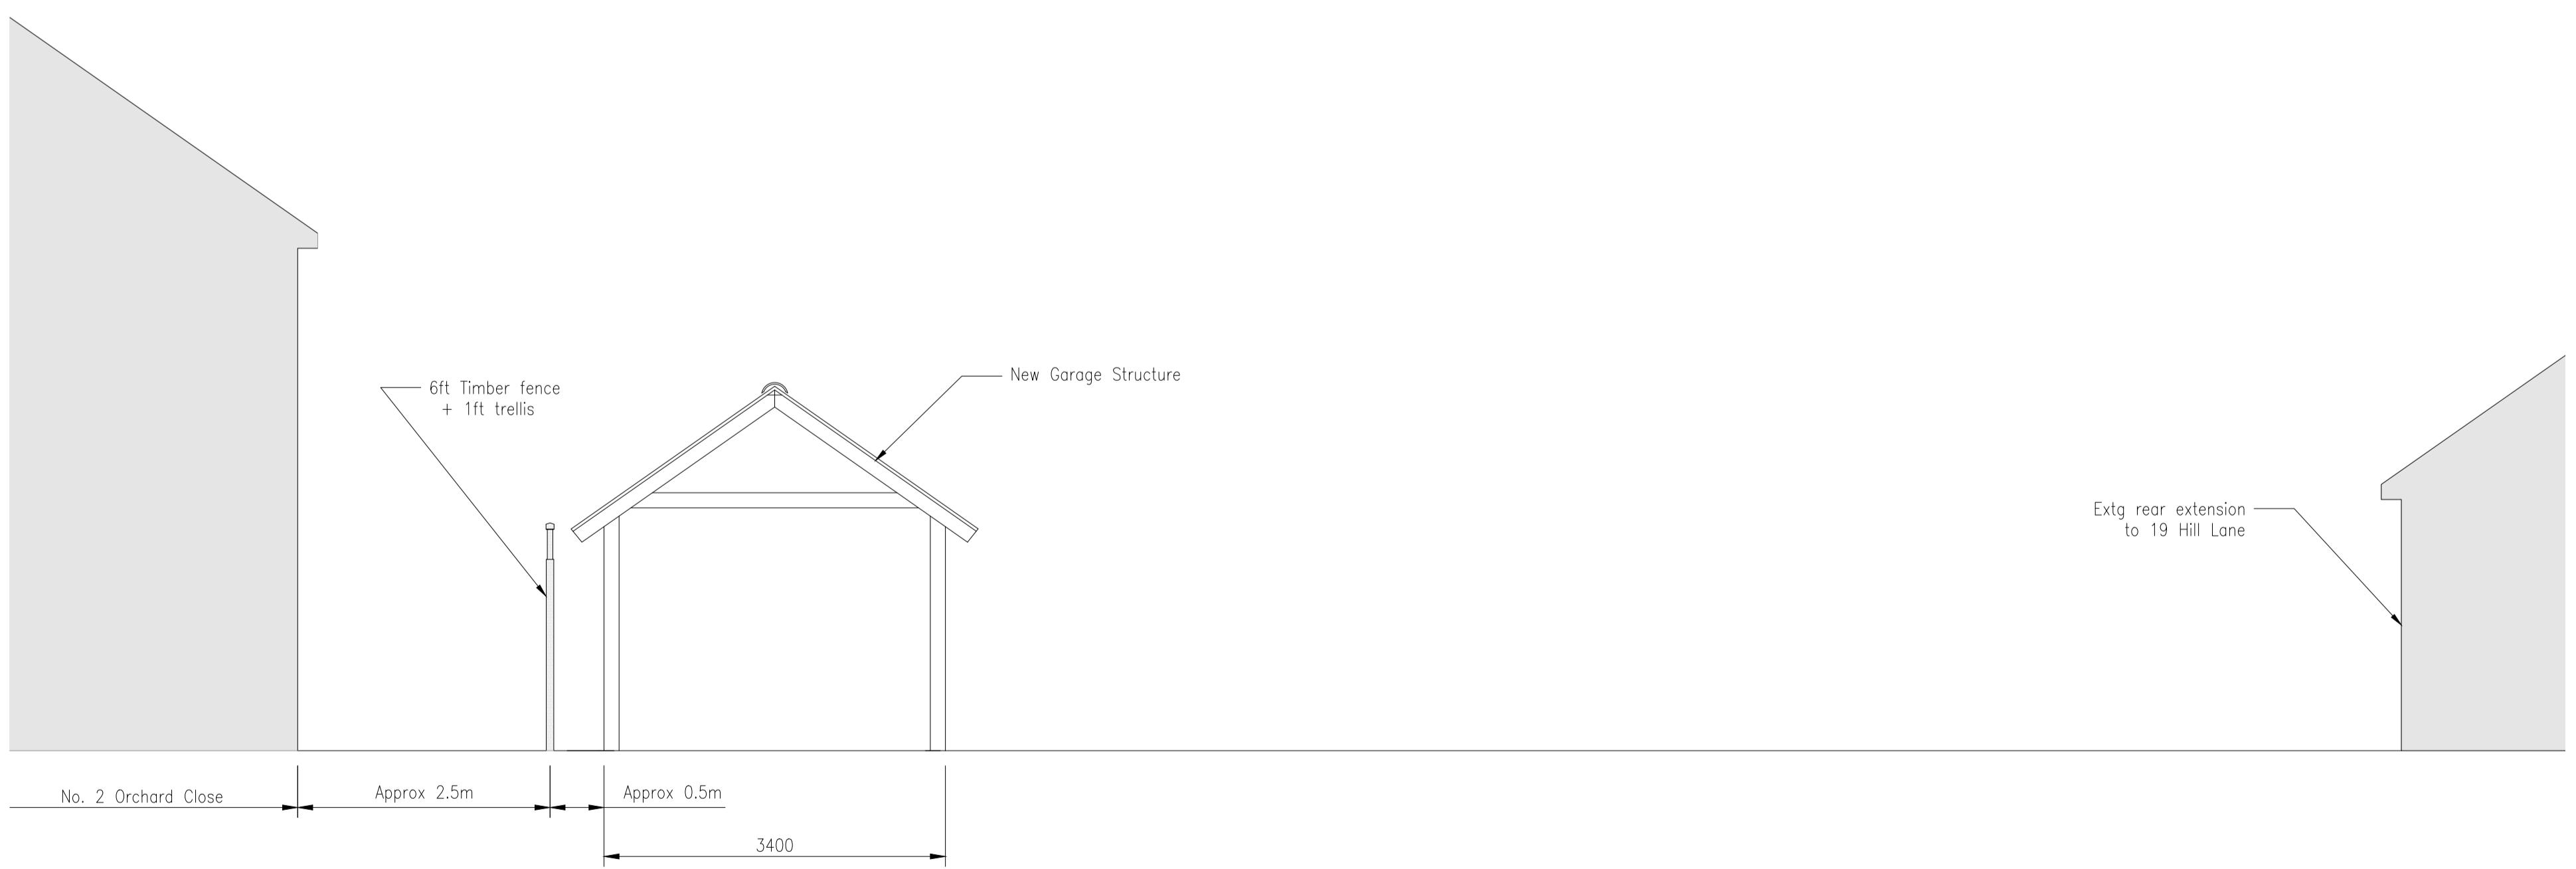

SECTION X-X  
Scale 1:50

**NOTES**

1. This drawing to be read in conjunction with all relevant Engineers drawings and specifications.
2. All structural levels are in metres and dimensions are in millimetres unless noted otherwise.
3. Drawings should not be scaled by hand and only figured dimensions are to be used.
4. If discrepancies arise and construction is required that is not in line with the design, Suburban Structures are to be contacted immediately prior to any materials purchased or other action taken.

P01	05.02.20	First issue	RC
Rev.	Date	Revision	By



web: [www.suburbanstructures.co.uk](http://www.suburbanstructures.co.uk)  
email: [suburban.strucs@gmail.com](mailto:suburban.strucs@gmail.com)

Project  
19 Hill Lane, Ruislip  
HA4 7JJ

Drawing Title

Sections

Drg. by	RC	Date	02.02.20	Scale
Chk. by	RC	Date	02.02.20	Varies @ A1

Drg. No. P2001-02-SS05 Rev. P01