


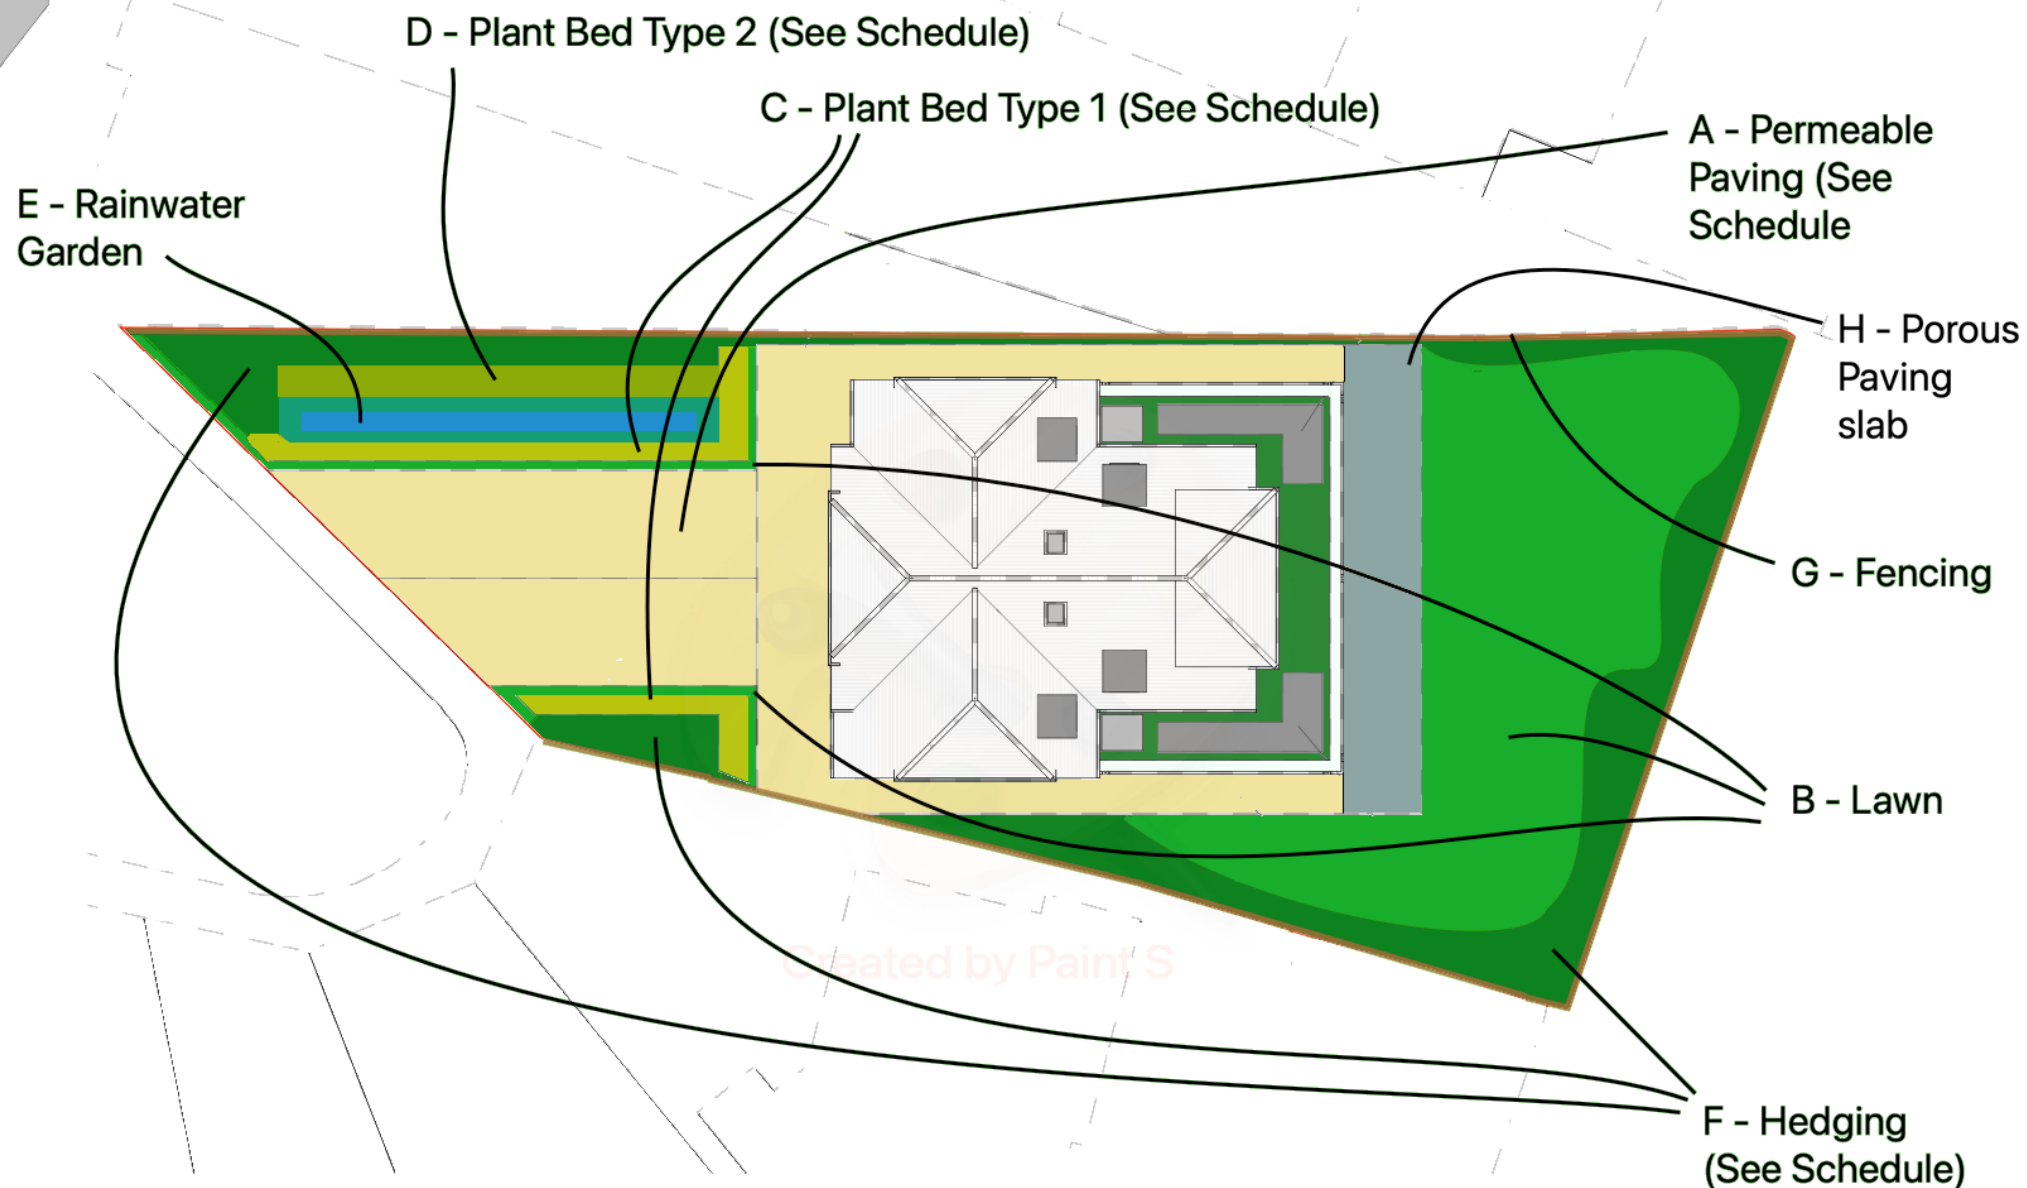

7 Meadow Close, Ruislip

Landscaping Plan

Drawing number
P.M.400

Key:

Existing Proposed SVP Boundary line
Existing drainage Proposed drainage Overhead

0 4 8 12 16 20
GRAPHIC SCALE: 1:200



GREENING OUR WORLD