


MINIMUM DOOR AND HALL WIDTHS M4(2)

PRINCIPAL PRIVATE ENTRANCE

Lighting to be provided using fully diffused luminaires activated automatically by dusk to dawn timer or by detection motion

Accessible threshold to be provided

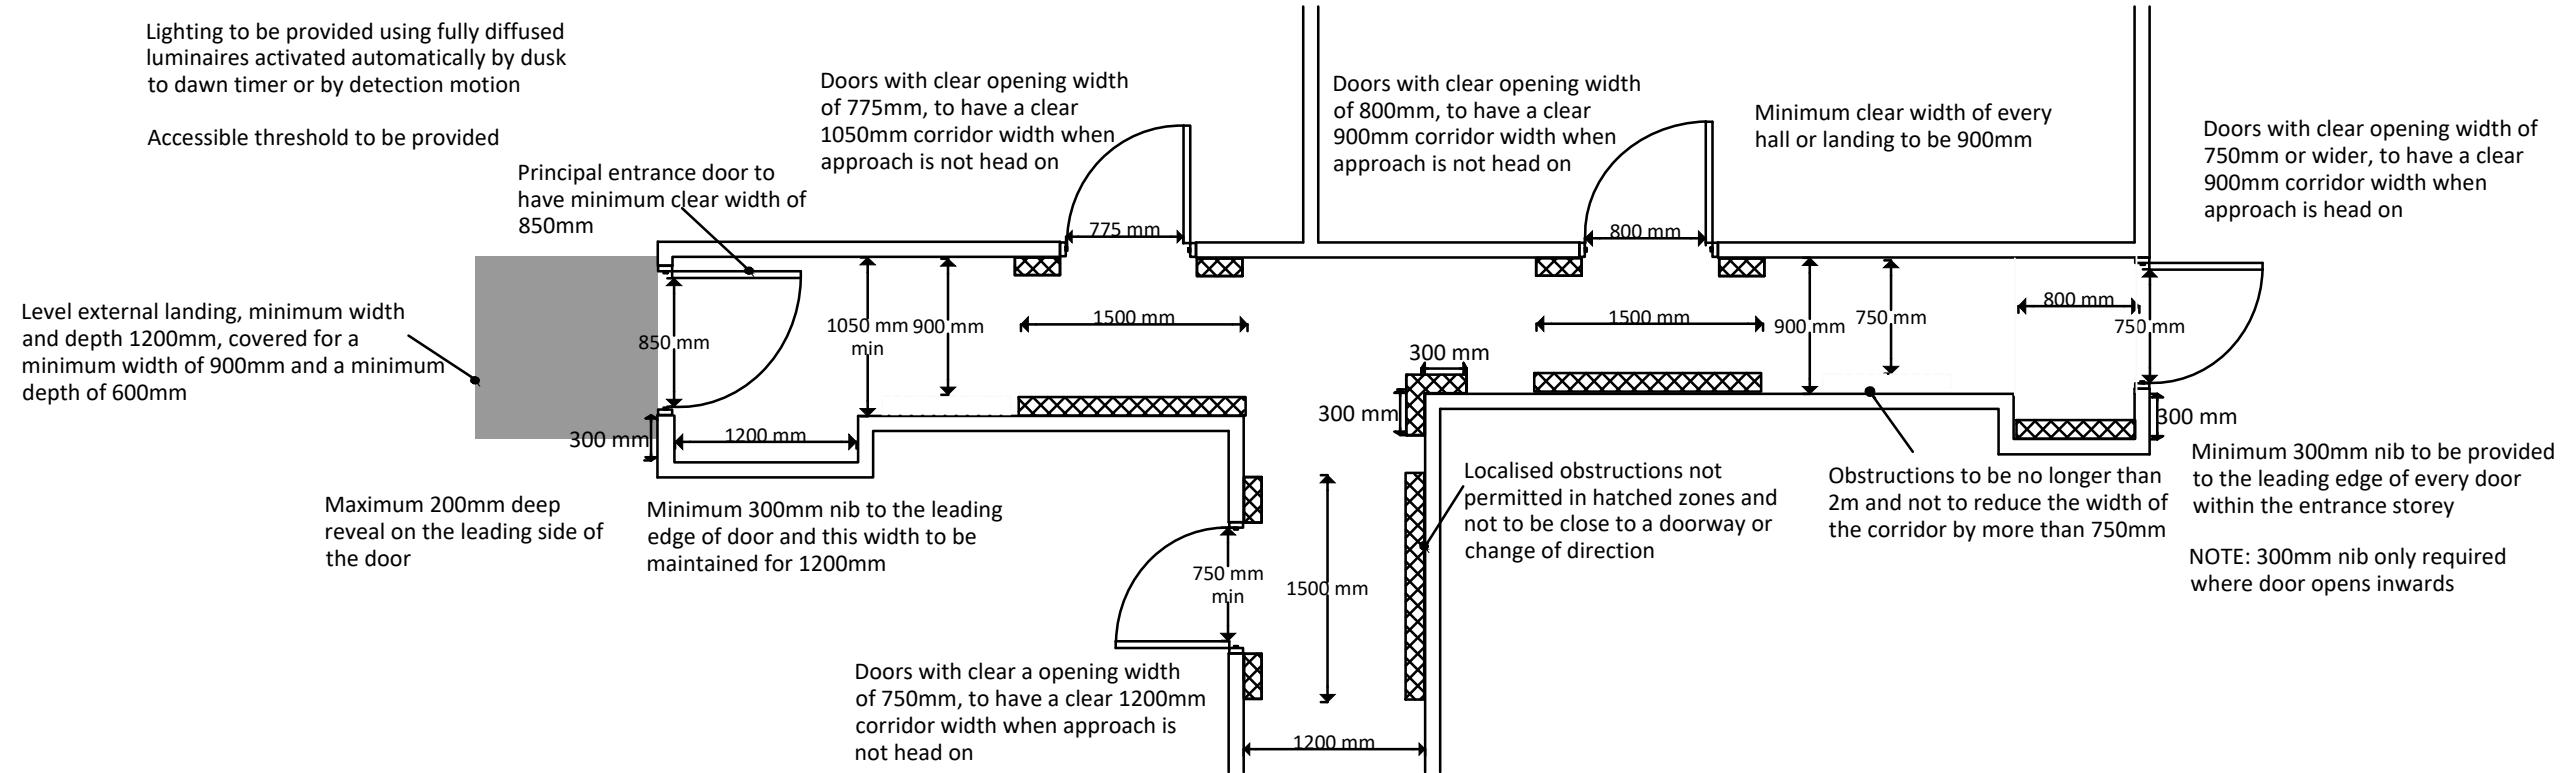

PROJECT

7 MEADOW CLOSE, RUISLIP, HA4 8AP

DESCRIPTION

PROPOSED DETAILS - SHEET 1

SCALE

A3@N.T.S

DATE

27.03.2025

DWG NO.

250326-DWG-005

REV

A

NOTE

FOR PLANNING