




## CLEAR ACCESS ZONES FOR M4(2) GROUND FLOOR WC/CLOAKROOM

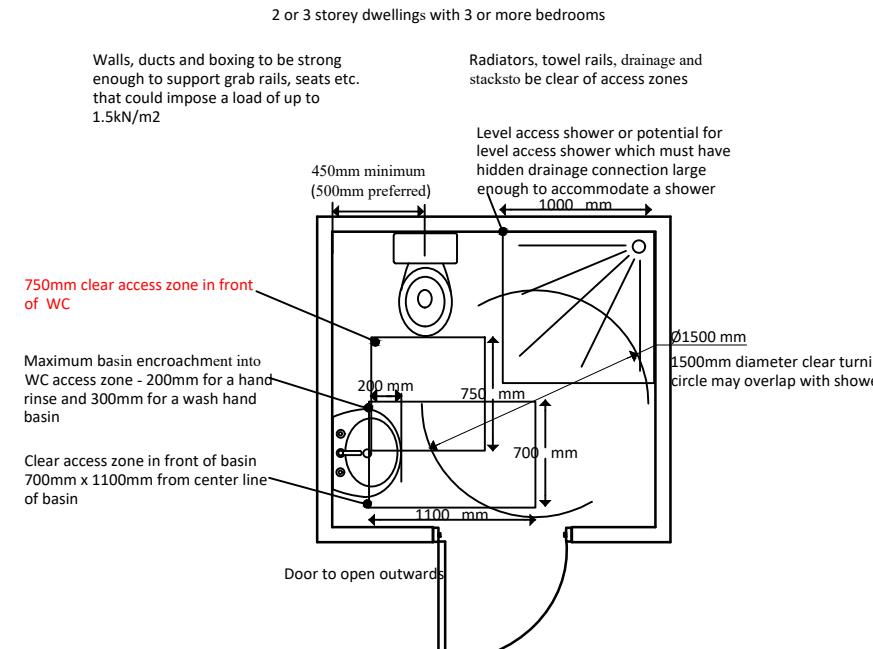

## EXTERNAL STEPS FORMING PART OF AN ADDITIONAL ROUTE APPROACH M4(2)

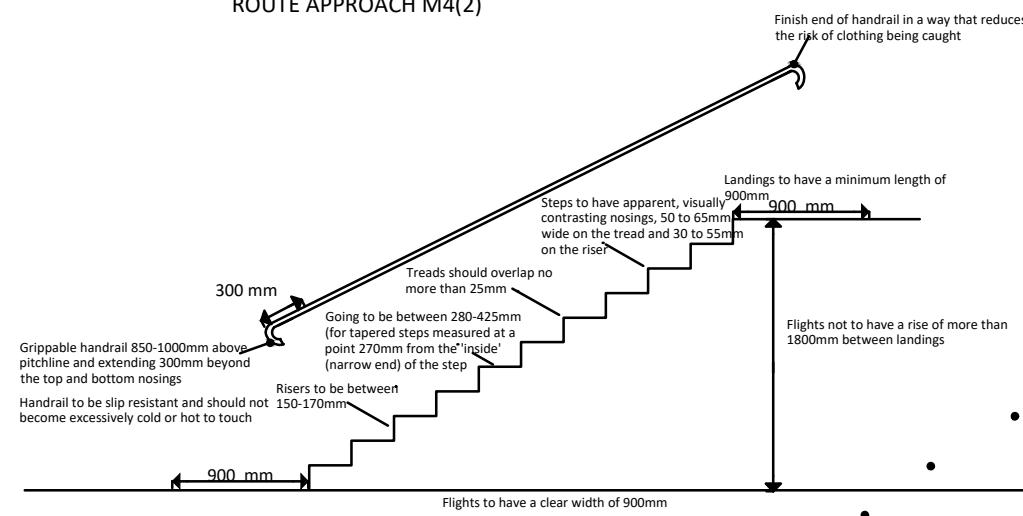

## HEIGHTS OF SWITCHES, SOCKETS ETC. M4(2)

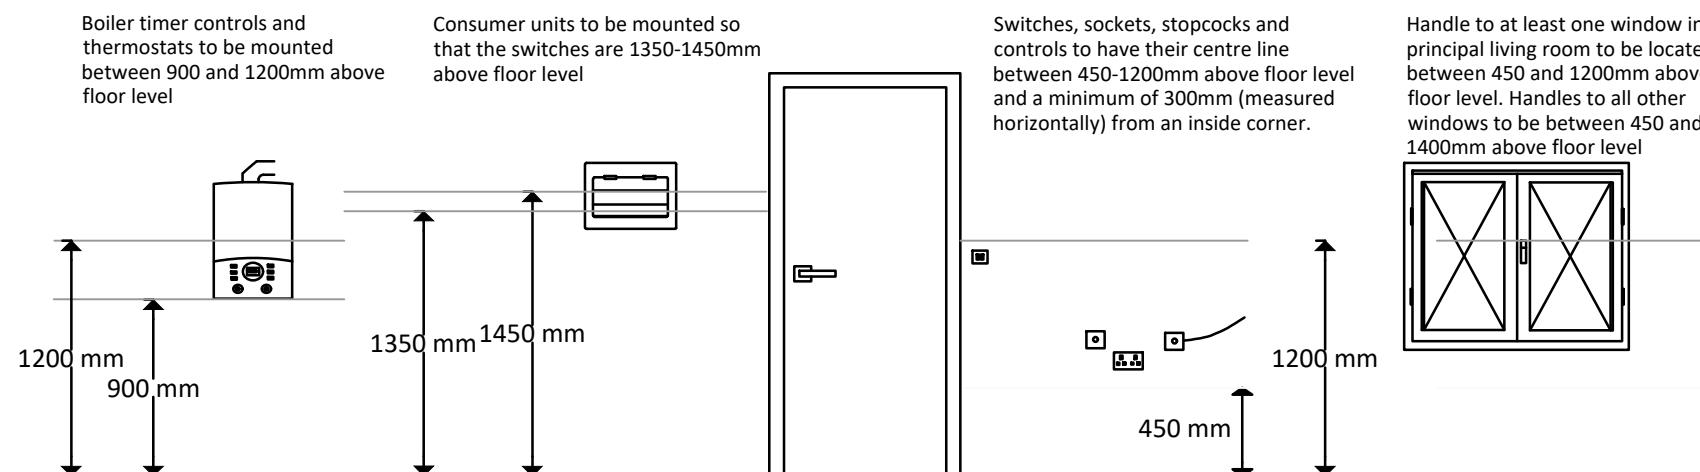

PROJECT

7 MEADOW CLOSE, RUISLIP, HA4 8AP

DESCRIPTION

PROPOSED DETAILS - SHEET 2

SCALE

A3@N.T.S

DATE

27.03.2025

DWG NO.

250326-DWG-006

REV

A

NOTE

FOR PLANNING