


THRESHOLD DETAIL

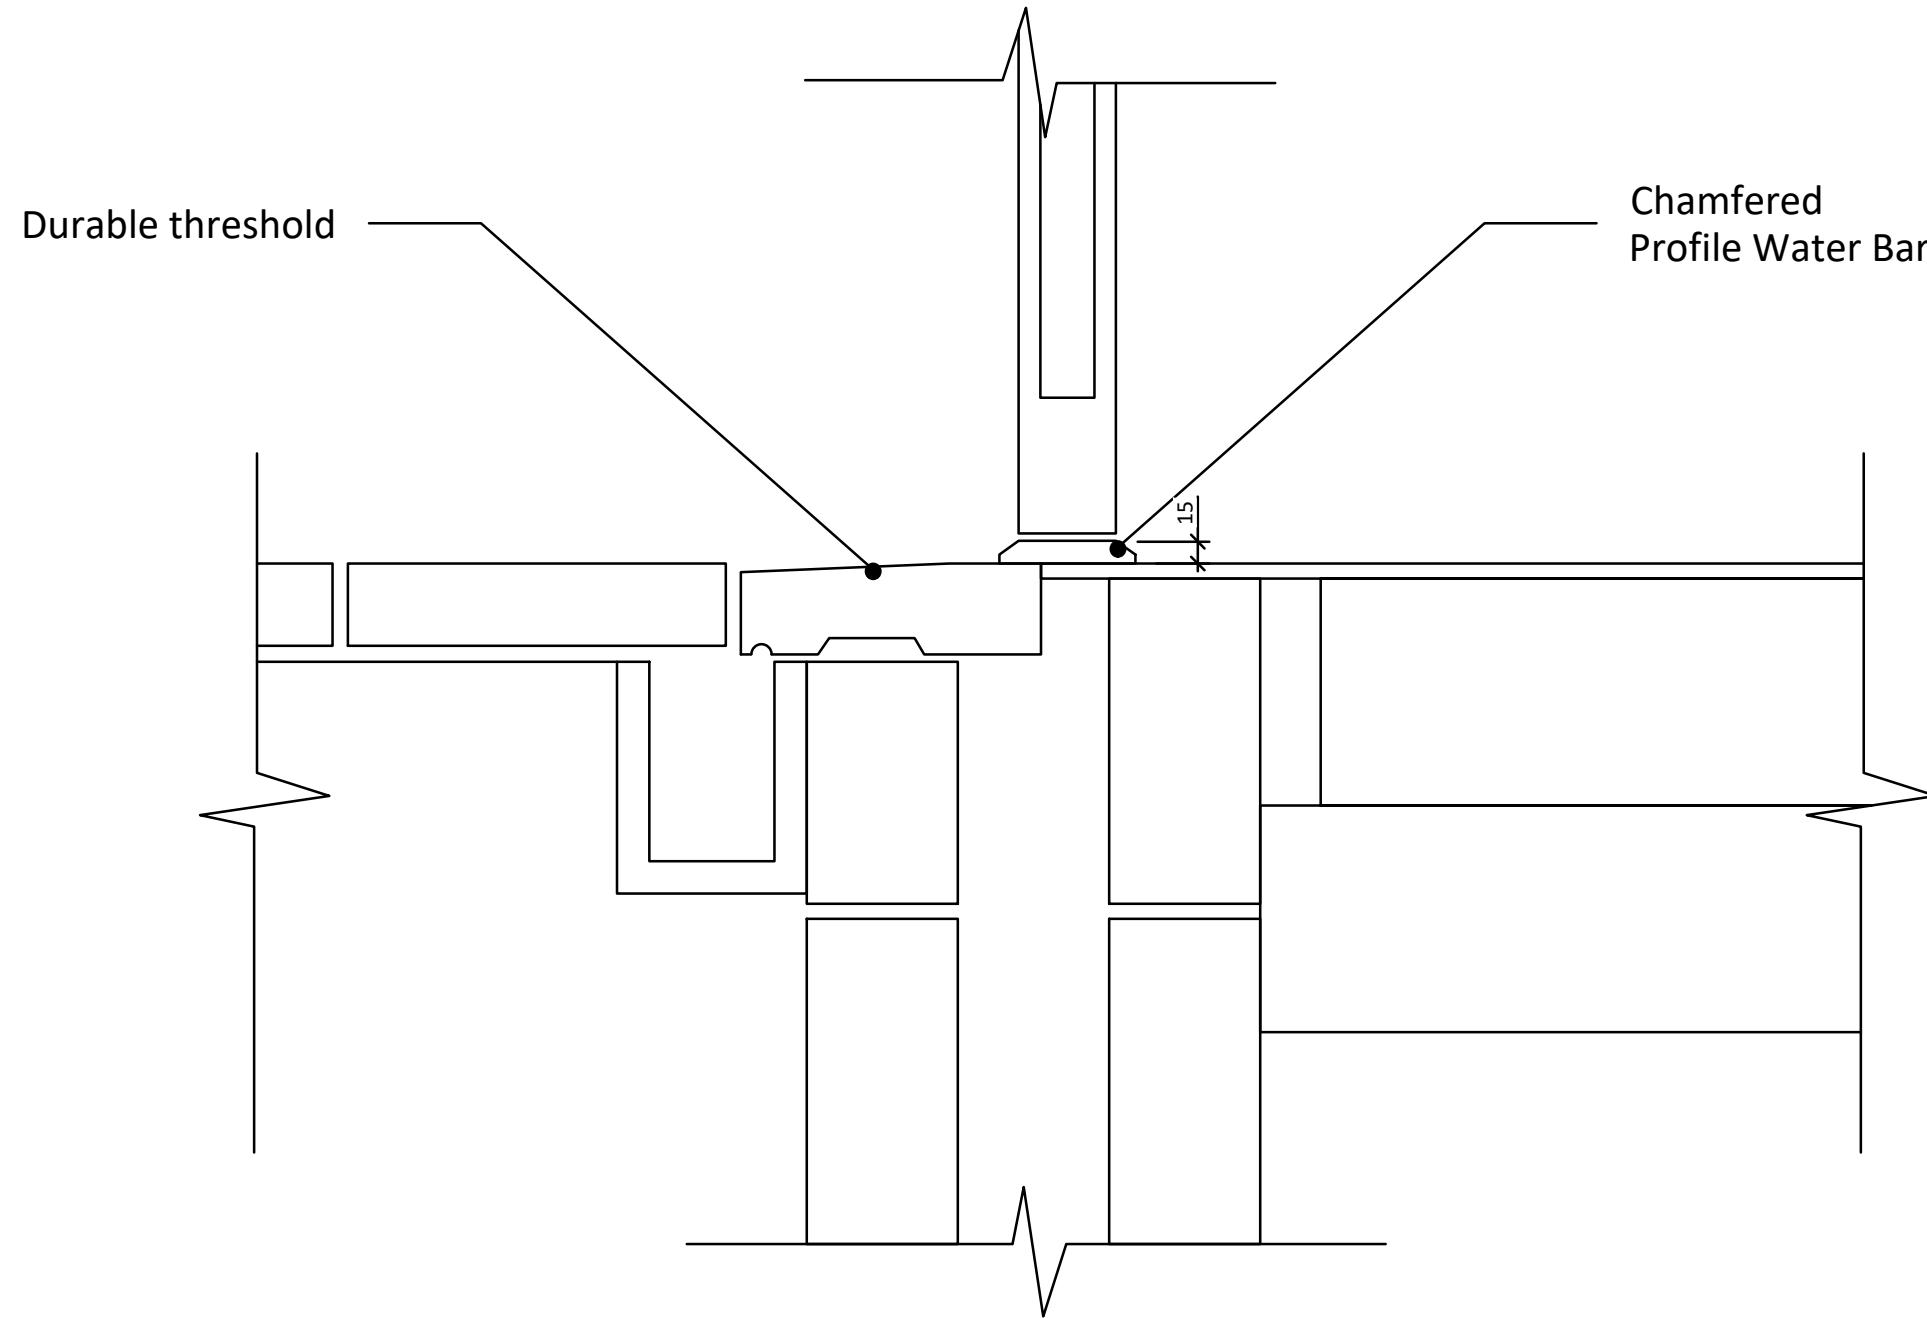

PROJECT
7 MEADOW CLOSE, RUISLIP, HA4 8AP

DESCRIPTION
PROPOSED THRESHOLD DETAIL

SCALE DATE
A3@1:5 27.03.2025

DWG NO.
250326-DWG-009

REV NOTE
A FOR PLANNING

0 50 100 150 200mm
Scale 1:5

