
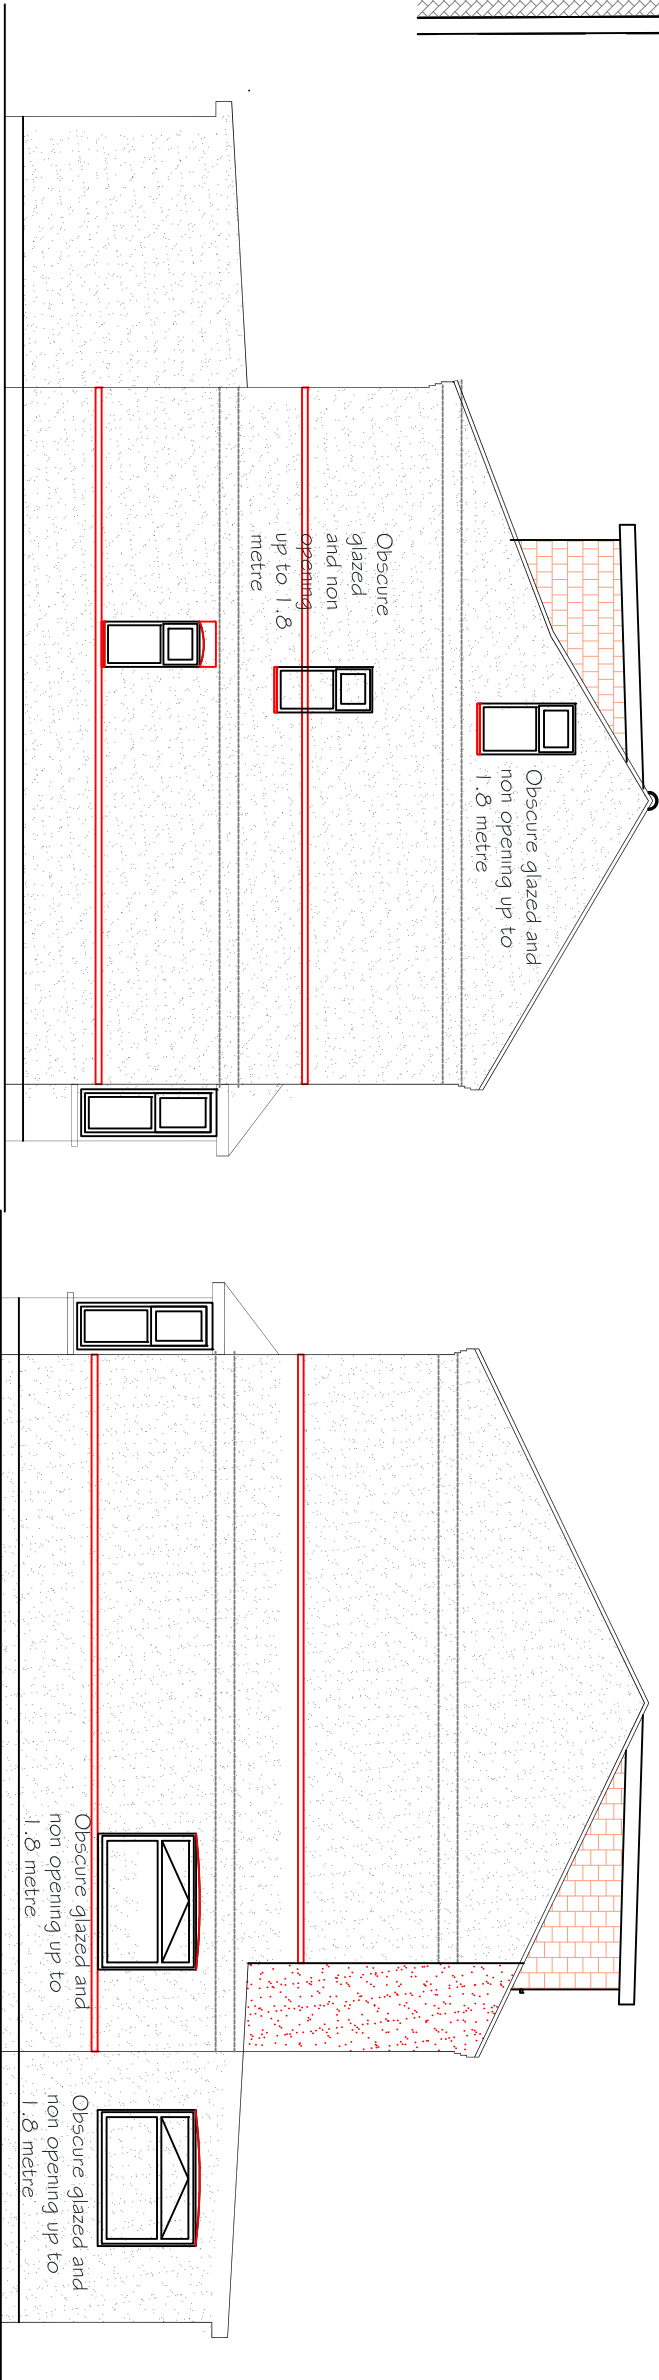


Features of new building to match adjacent building in Levels and style with contrasting materials to match existing

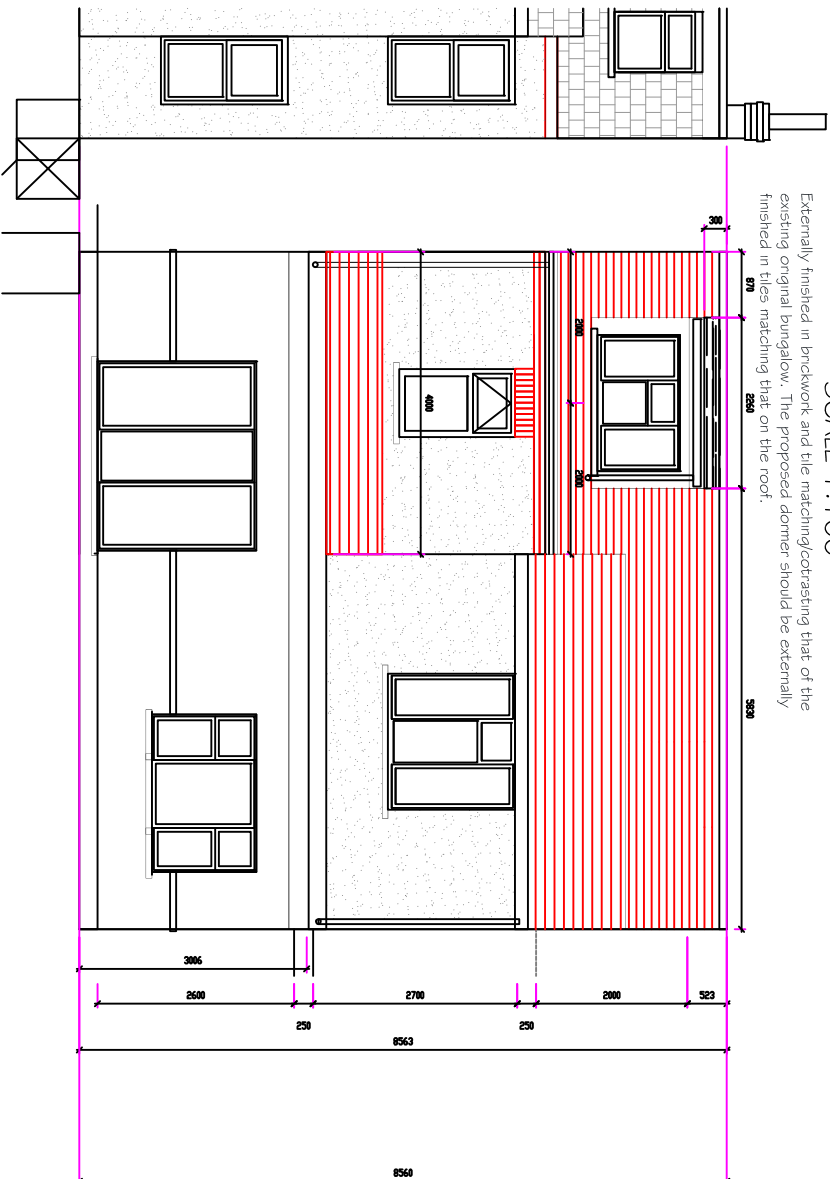

Har - Gunn Associates Ltd

Tel: 020 917 9296

Mob: 07803 619161

Email: hargunn@aol.com

www.hargunn.co.uk

Rev	Revision Note	Date

Drawing Name

Demolish Bungalow, retain rear extension and Construct detached building with roof space accommodation and dormer at rear

Location	Scale
69 Walford Road	1:100
Uxbridge, UB8 2NQ	Date
Dwg No 1765 / 2024 /FP-05	July 2023
Rev	