




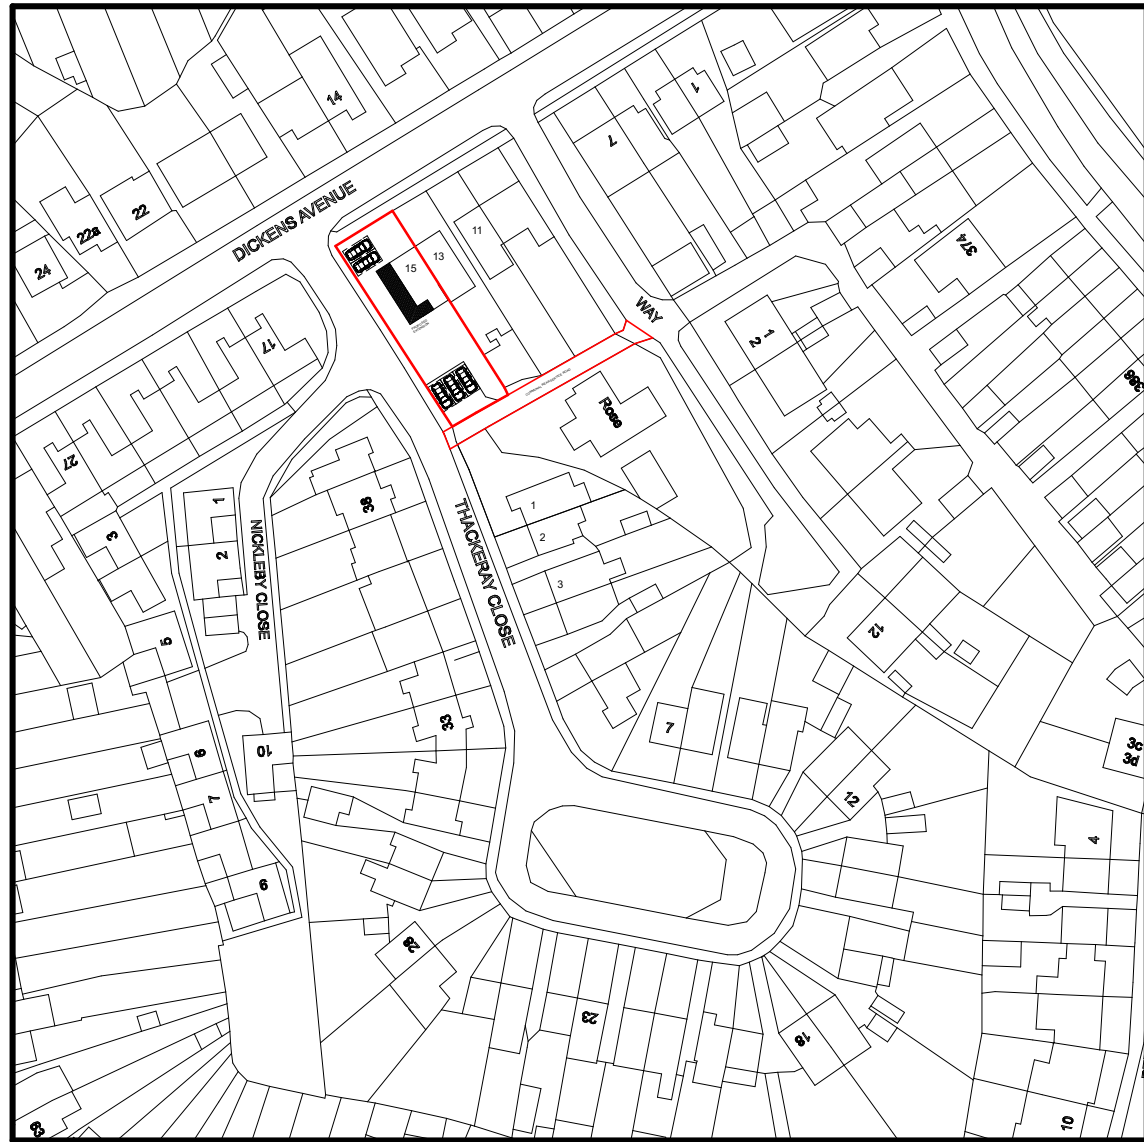

LOCATION PLAN (1:1250)

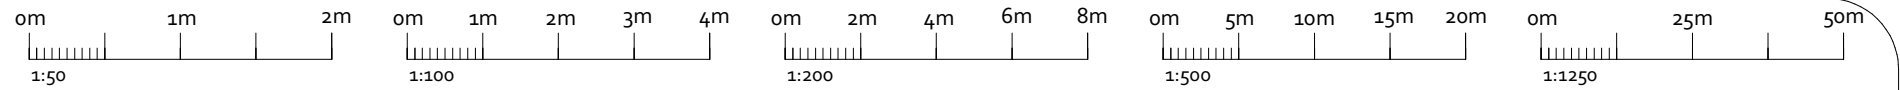

SITE PLAN (1:500)

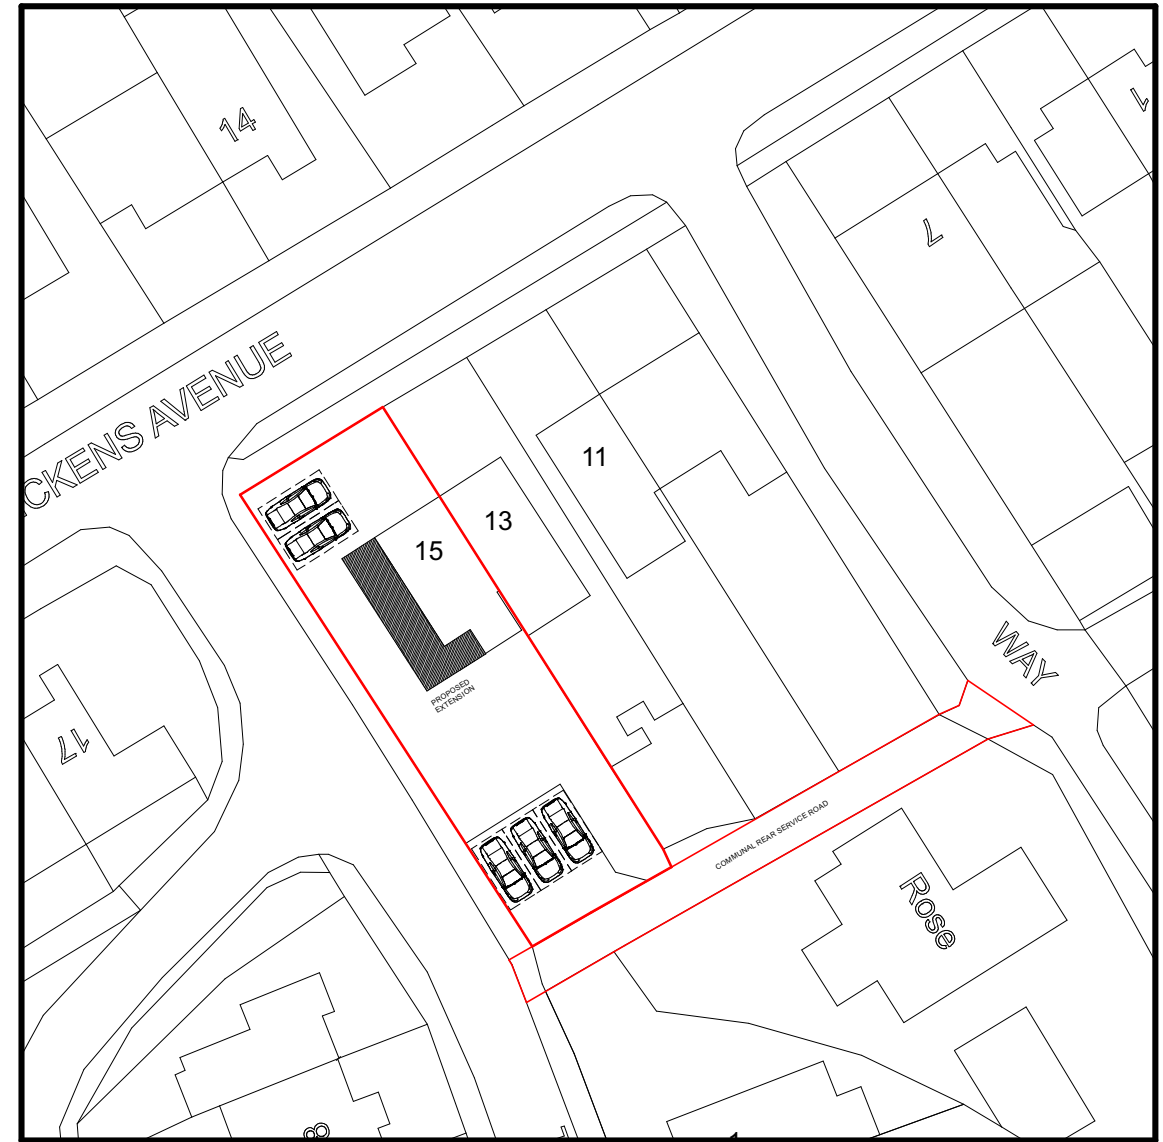

OPS Chartered Surveyors

17 Garvin Avenue | Beaconsfield | Bucks | HP9 1RD
info@ops-surveyors.co.uk
www.ops-surveyors.co.uk
Tel: 07881457903

Address: 15 Dickens Avenue, Uxbridge, UB8 3DH

Drawing Ref.: 2022-15DA-HMO-1

Applicant: Mr Om Parkash SEHDEV

Project: Conversion of C3 Dwellinghouse into SG HMO with side to rear extensions.

Date: 23/01/2023

Revision: 1.0

Scales: 1:50,
1:100, 1:200, 1:500, 1:1250
@ISO A3 (297 x 420)

Sheet # 1 / 6