


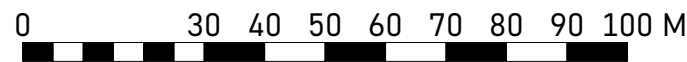

1 **Block Plan**
Scale: 1:500



2 **Location Plan**
Scale: 1:1250



DISCLAIMER

Drawings based on survey information provided by others. Use figured dimensions only. Verify all dimensions on site. Drawing should be read in conjunction with information from all other design consultants and contractors. All drawings in digital format are for reference only, paper copies are available on request. Copyright to these drawings and the designs shown therein are retained by Bluebead Architects Ltd.

Date	No.	Revision Notes
------	-----	----------------

Date	No.	Issue Notes
------	-----	-------------

Bluebead
Architects

30 Glade Court, 65 Harefield Road,
Uxbridge, UB8 1PJ

studio@bluebeadarchitects.co.uk

Project Title
9 Moorfield Road

Project Address
9 Moorfield Road, Uxbridge, UB8 3SL

Sheet Title
Location and Block Map

Sheet Scale
1:500/1:1250 @ ISO A3

Drawn By

Sheet Date
23/11/2023

Reviewed By

Sheet No.
0043-P000

Stage
Planning

Suitability
Code - Description
**A2 APPROVED FOR PLANNING
STAGE**