


NOTE:
All measurements to be checked on site.
This drawing is prepared for planning purposes only.

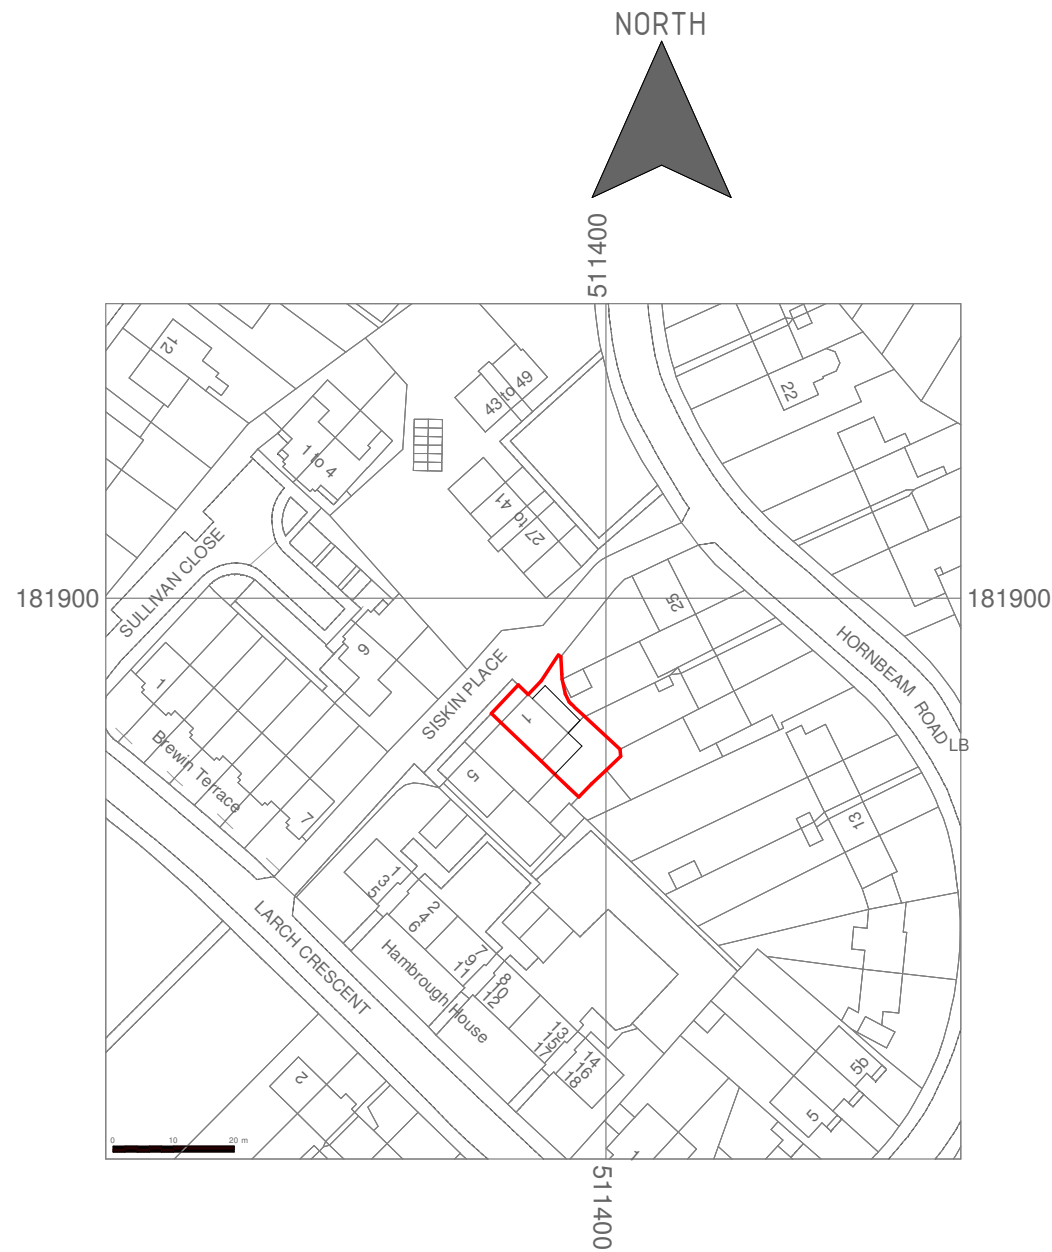

01/LP - LOCATION PLAN
1 : 1250

OSGB Maps purchased from www.streetwise.net
© Crown Copyright and database rights 2019 OS 100047474



VISUAL SCALE 1:1250 @ A3

PROJECT NO.
642
PROJECT ADDRESS:
1 SISKIN PLACE HAYES UB4 9FD
SHEET NO: 642/ 01 REV:
SCALE:
1 : 1250 @A3
DRAWING TITLE:
LOCATION PLANS
DATE:
MAY 23