


Location Plan 1:1250

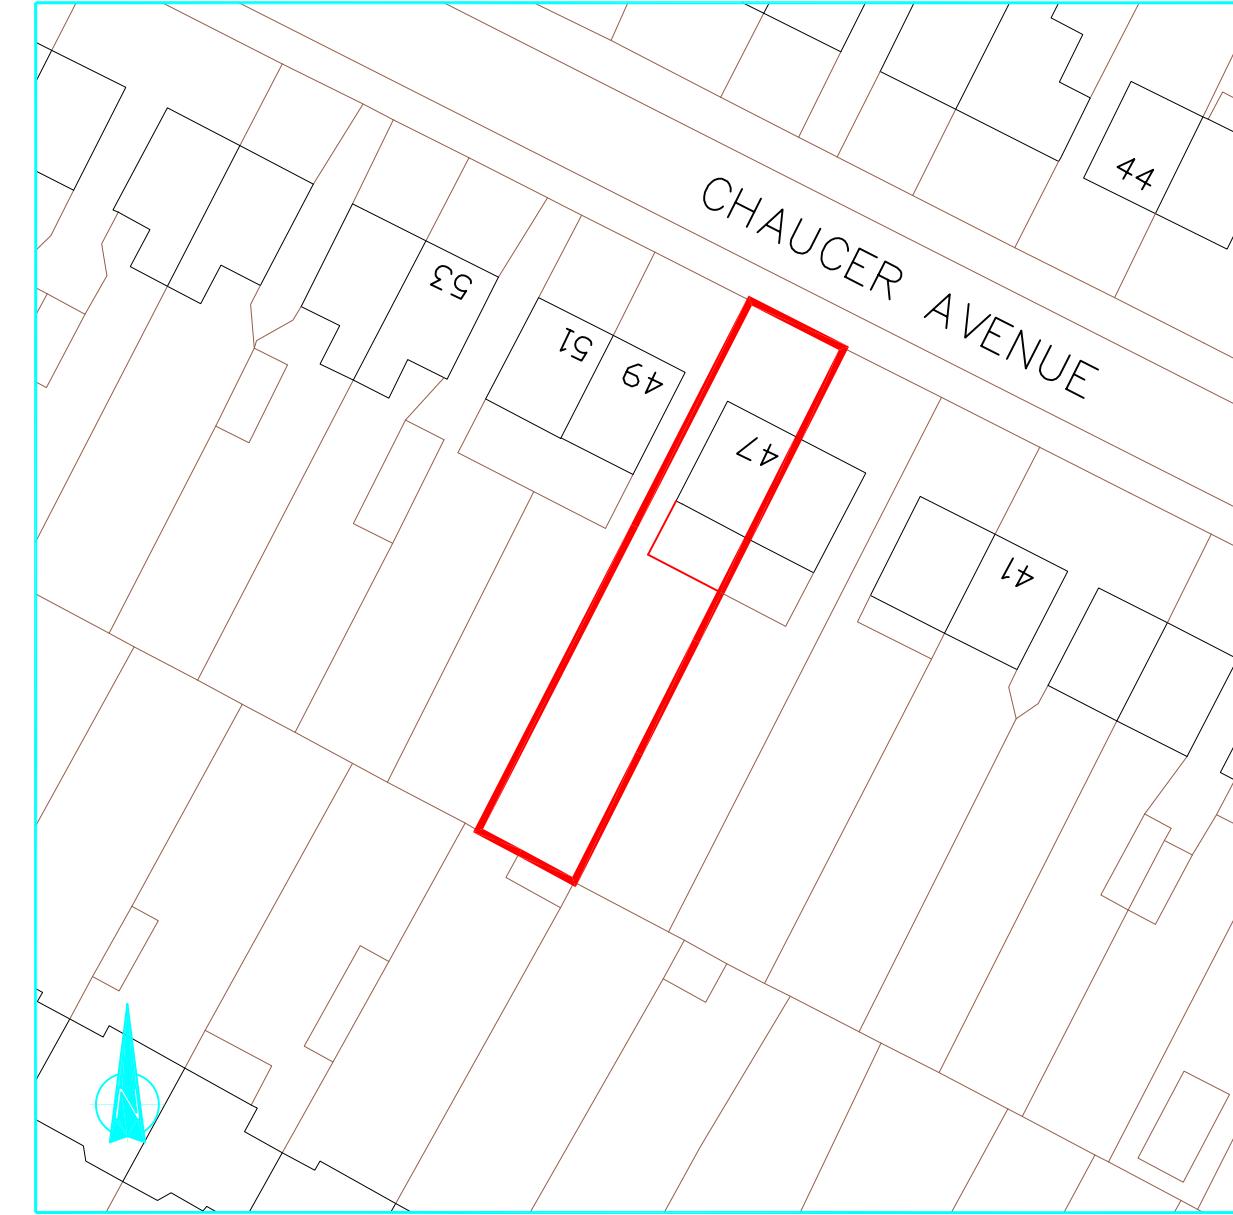

Block Plan 1:500

rev:
These drawings should be approved by local Authority

No dimensions to be scaled from this drawing. All dimensions to be checked on site. This drawing is copyright and should not be reproduced without permission of the Architects.

client:
Mr. Dalwant Singh Shahi

project:
47 Chaucer Avenue
Hayes
UB4 0AR

drawing:

Location & Block Plans

scale: As Shown date: Jul 2024 drawn:

rev:

01 / 06