

NOTES


- Dimensions are not to be scaled from this drawing by contractors. The contractor is requested to check all dimensions before the work started.
- Report any discrepancies to the client or architect before undertaking the work described in the drawings.
- Dimensions are approximate site dimensions and are to be verified by the contractor on site before any fabrication/site works i.e. foundations etc occur.
- Contractor is responsible for all temporary propping to existing structure.




01 - REAR VIEW




02 - REAR VIEW

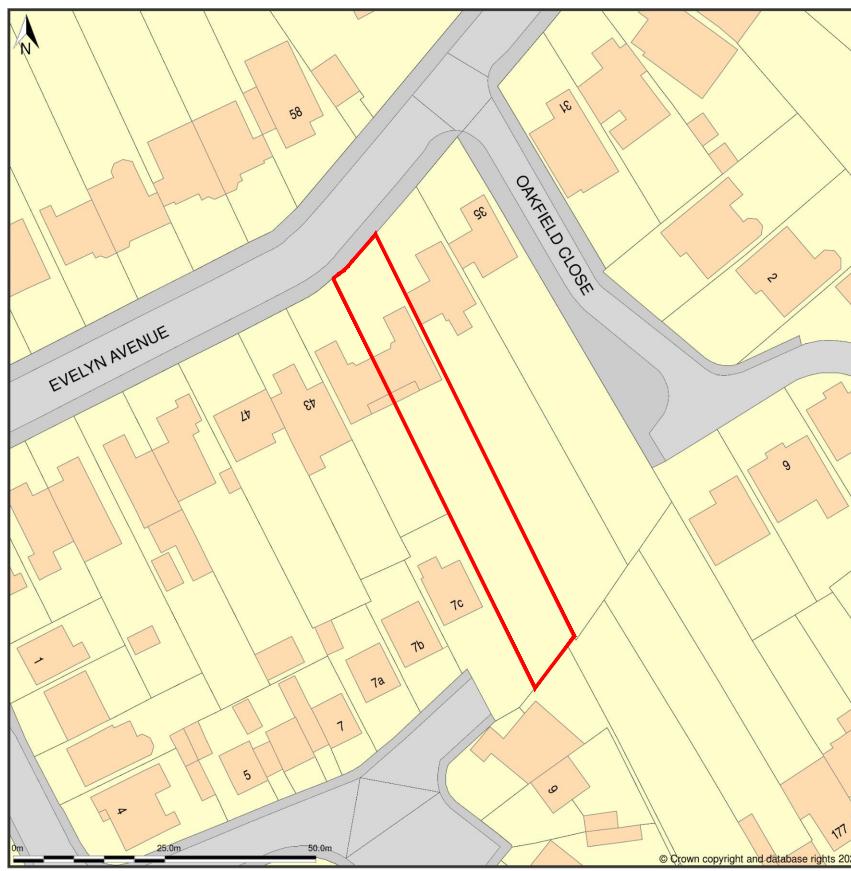

03 - OS MAP SCALE 1:1250

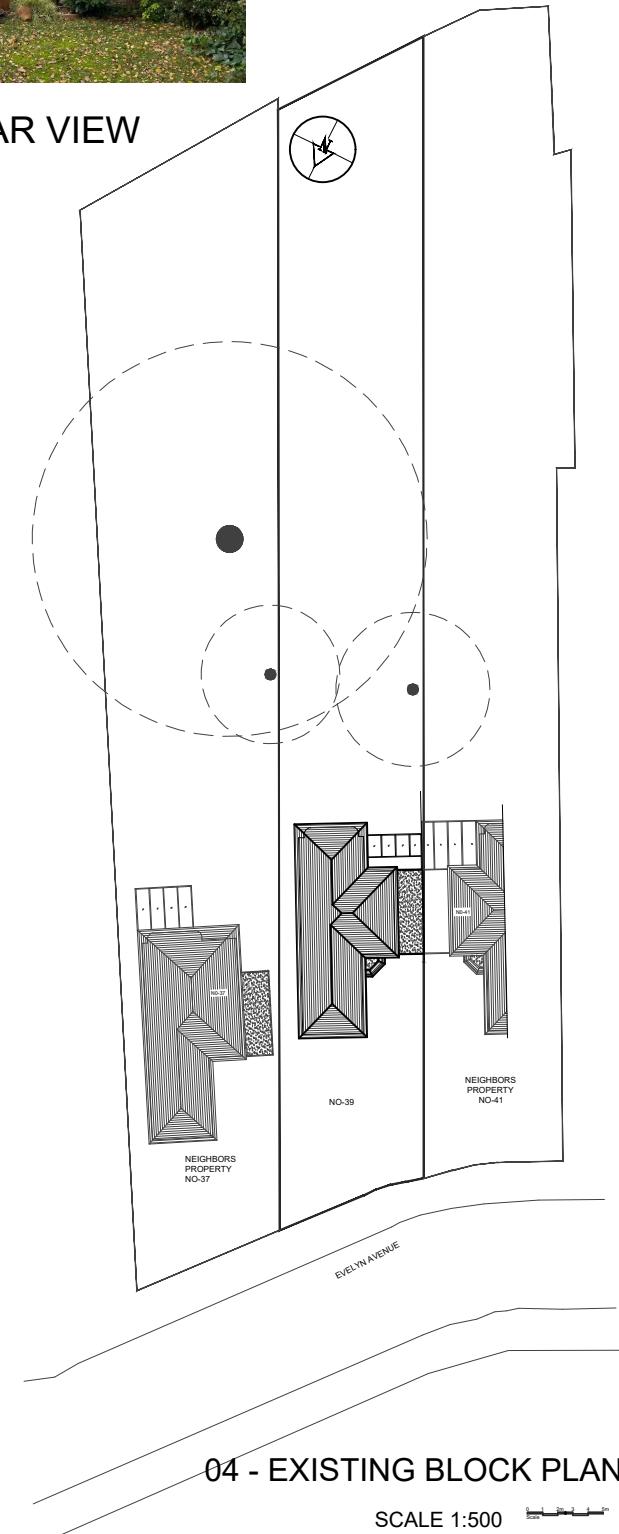

04 - EXISTING BLOCK PLAN

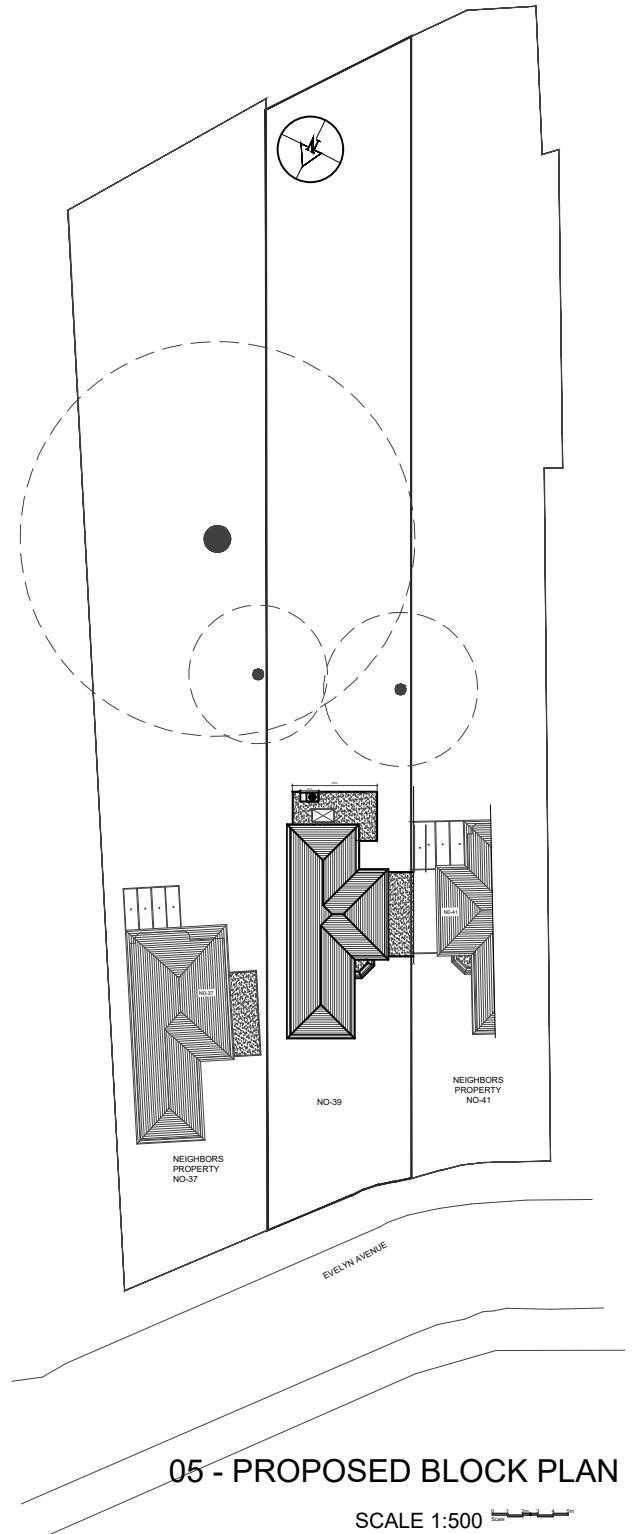

05 - PROPOSED BLOCK PLAN

REVISIONS			
NO.	DESCRIPTION	DATE	BY

HOUSE-HOLDER APPLICATION

DESIGN ENDEAVOURS LTD			
M: 07869580774, 0783602259			
E: design.endeavour@gmail.com			
Project 39 EVELYN AVENUE RUISLIP LONDON, HA4 8AR			
Title OS MAP & BLOCK PLANS			
Scale as shown@A3	Drawn MZ/FA	Approved	Date DEC-22
Job No. DE-1013/22	Drawing No. PH-39EA-01	Rev. -	