


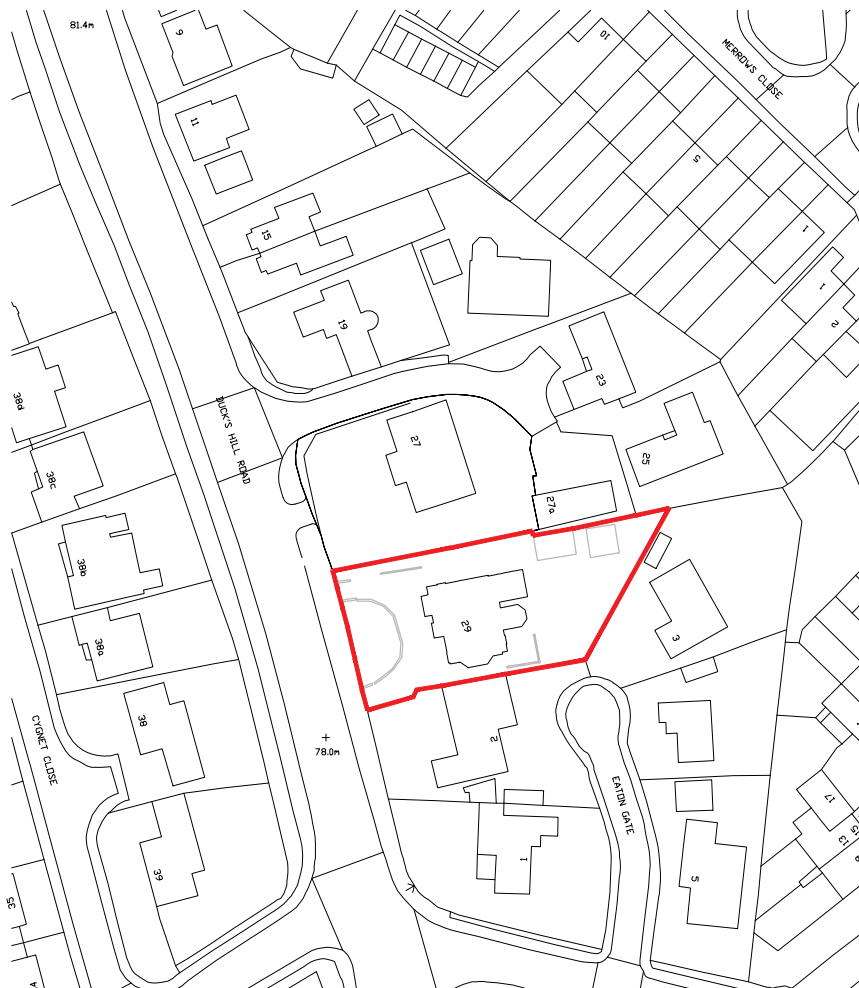

**1** SITE LOCATION PLAN  
5698 PL LP  
1:1250

0 Scale 1:1250 50m 100m



**PROJECT**  
29 Duck's Hill Road  
Hillingdon, Northwood,  
HA6 2NW

**DRAWING**  
Site Location Plan

|                           |                     |
|---------------------------|---------------------|
| Drawn By : DM             | Date : 10.05.23     |
| Approved By               | Scale : 1:1250 @ A4 |
| Drawing No.<br>5698 PL LP | Rev.                |

**SEABROOK  
ARCHITECTS**  
**CHARTERED ARCHITECTS**  
Unit 17, Chiltern Court, Ashridge Road, Chesham,  
Bucks, HP5 2PX Tel: 01494 778918  
e-mail: info@gsparchitects.co.uk