


Amendments/Notes			
Rev.	Detail	By	Date
ISSUED FOR PLANNING			
<p>All dimensions and levels to be checked on site by contractor prior to preparation of shop drawings and commencement of work on site.</p> <p>This drawing and the copyrights and patents therein are the property of the Architect and may not be used or reproduced without consent.</p> <p>This drawing is to be read in conjunction with all relevant consultants and/or specialist's drawings/documents and any discrepancies or variations are to be notified to the Architect before the affected work commences.</p> <p>All works on site are to be carried out fully in accordance with current CDM regulations and recommendations, current Building Regulations, British Standards and Codes of Practice as appropriate.</p>			
<p>Project</p> <p>29 Duck's Hill Road Hillingdon Northwood HA6 2NW</p>			
<p>Drawing</p> <p>Section AA</p>			
<p>SEABROOK ARCHITECTS CHARTERED ARCHITECTS</p> <p>Unit 17, Chiltern Court, Ashridge Road, Chesham, Bucks, HP5 2PX Tel: 01494 778918 e-mail: info@gsparchitects.co.uk</p>			
Drawn By	DM	Date	24.04.2023
Checked By		Date	
Approved By		Scale	1:100 @ A1
Drawing No.		Rev.	

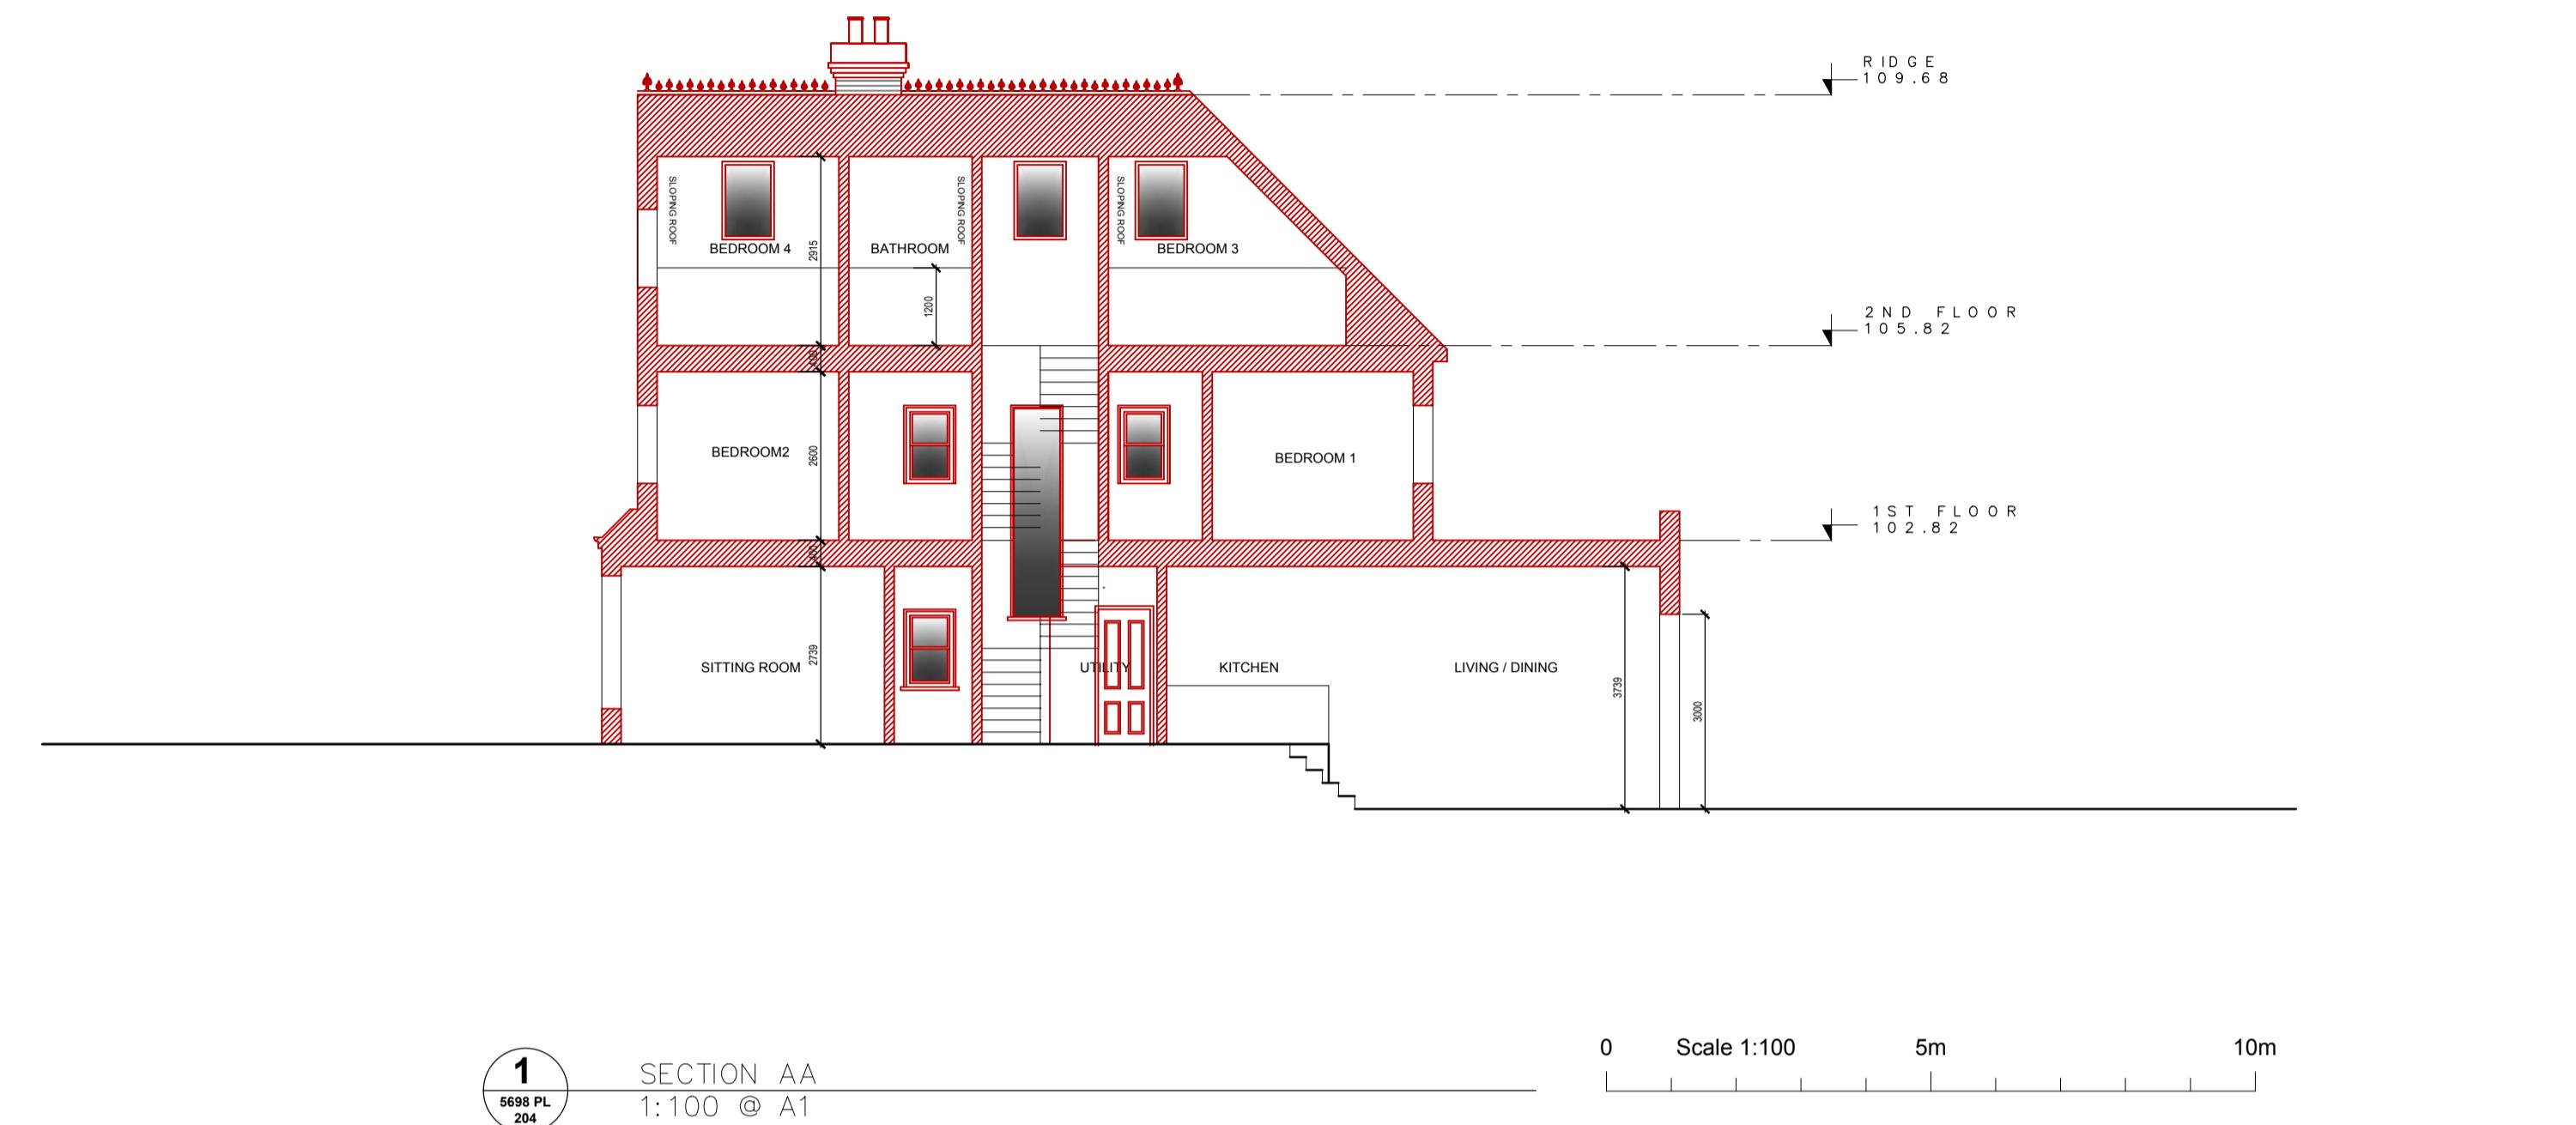

UNIT 1: TOTAL GIA

@ 198 sq.m
@ 75% = 148.5 sq.m

FLOOR TO CEILING HEIGHT OVER 2500 mm = 169 sq.m

UNIT 2: TOTAL GIA

@ 184 sq.m
@ 75% = 138 sq.m

FLOOR TO CEILING HEIGHT OVER 2500 mm = 172 sq.m

UNIT 2: TOTAL GIA

@ 184 sq.m
@ 75% = 138 sq.m

FLOOR TO CEILING HEIGHT OVER 2500 mm = 172 sq.m