

The Garden Studio  
13 Creswick Road  
London W3 9HG

---

384 Harlington Road  
Uxbridge  
UB8 3HG

---

Project No.	SC/420
Scale	1:200 @ A3
Drawn by	SAC
Checked	

---

Revision	Description

---

Existing Block Plan

---

Drawing No.


E101



The Garden Studio  
13 Creswick Road  
London W3 9HG



Marshalls Keyblok 60 in Brindle Colourway.

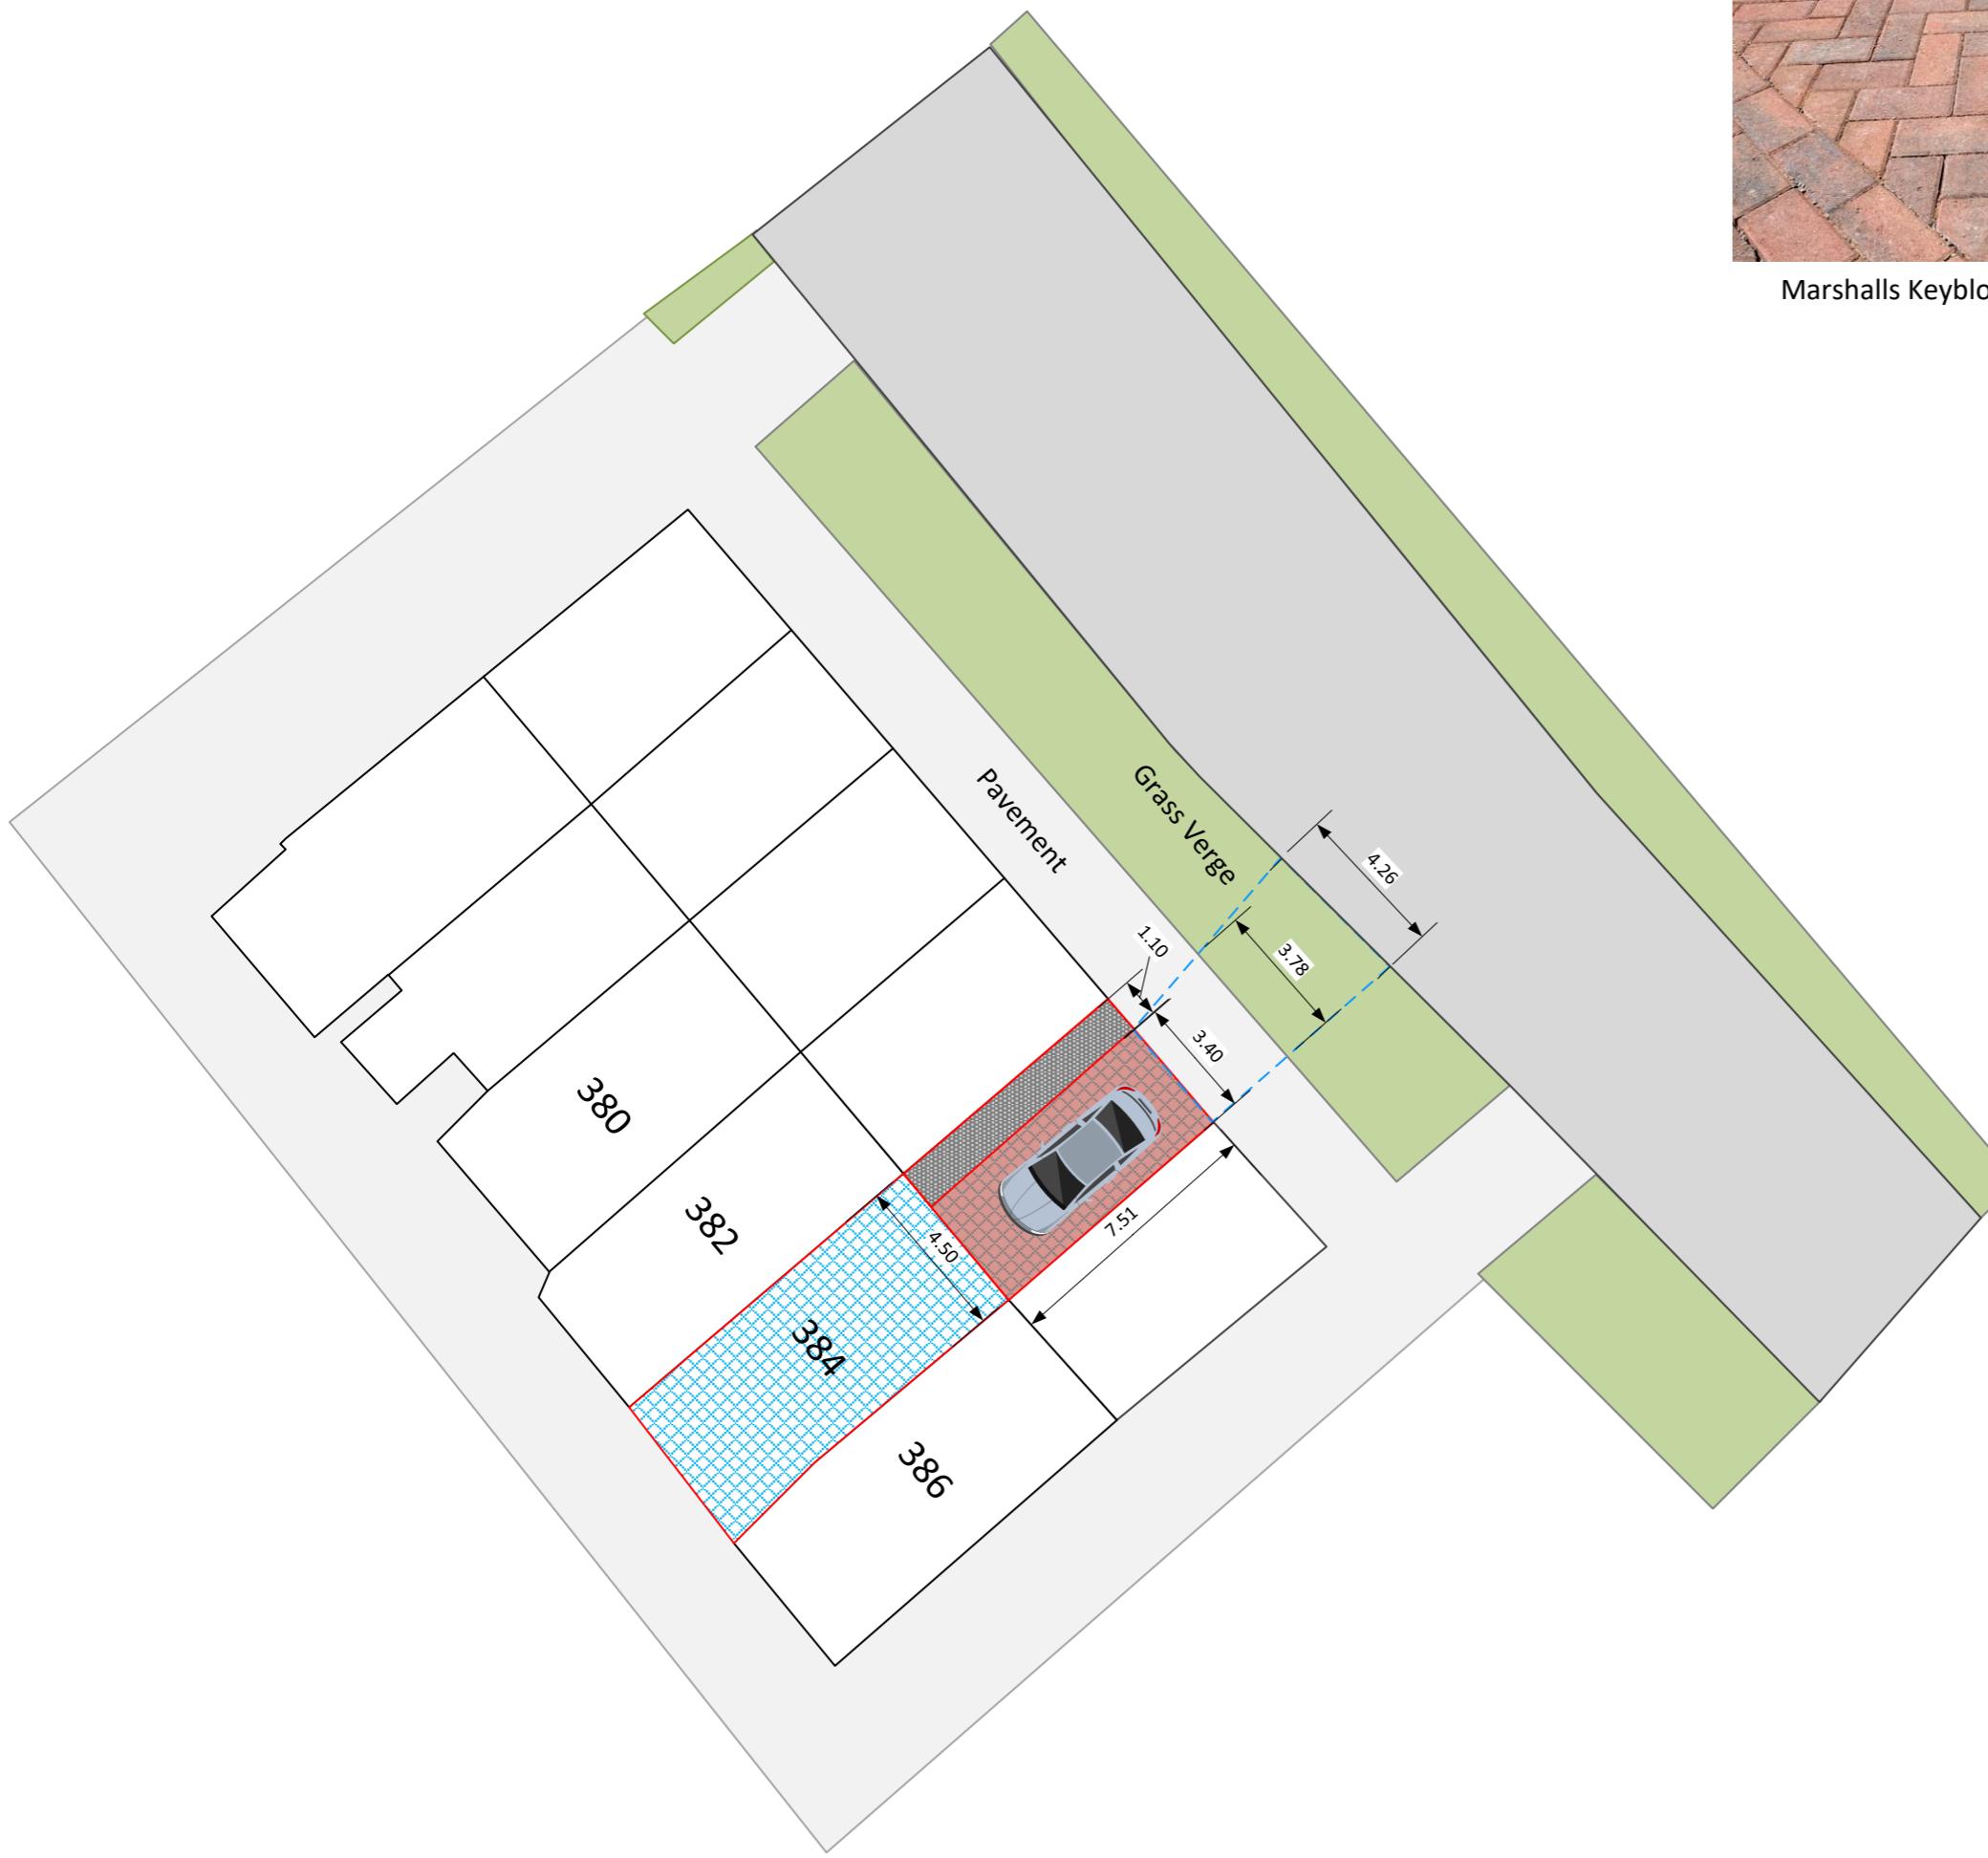

384 Harlington Road  
Uxbridge  
UB8 3HG

Project No.	SC/420
Scale	1:200 @ A3
Drawn by	SAC
Checked	

Revision	Description

Proposed Crossover

Drawing No.

E102