



BCS

The Garden Studio  
13 Creswick Road  
London W3 9HG

384 Harlington Road  
Uxbridge  
UB8 3HG


Project No.	SC/420
Scale	1:200 @ A3
Drawn by	SAC
Checked	

Revision	Description

Existing Block Plan

Drawing No.

E101

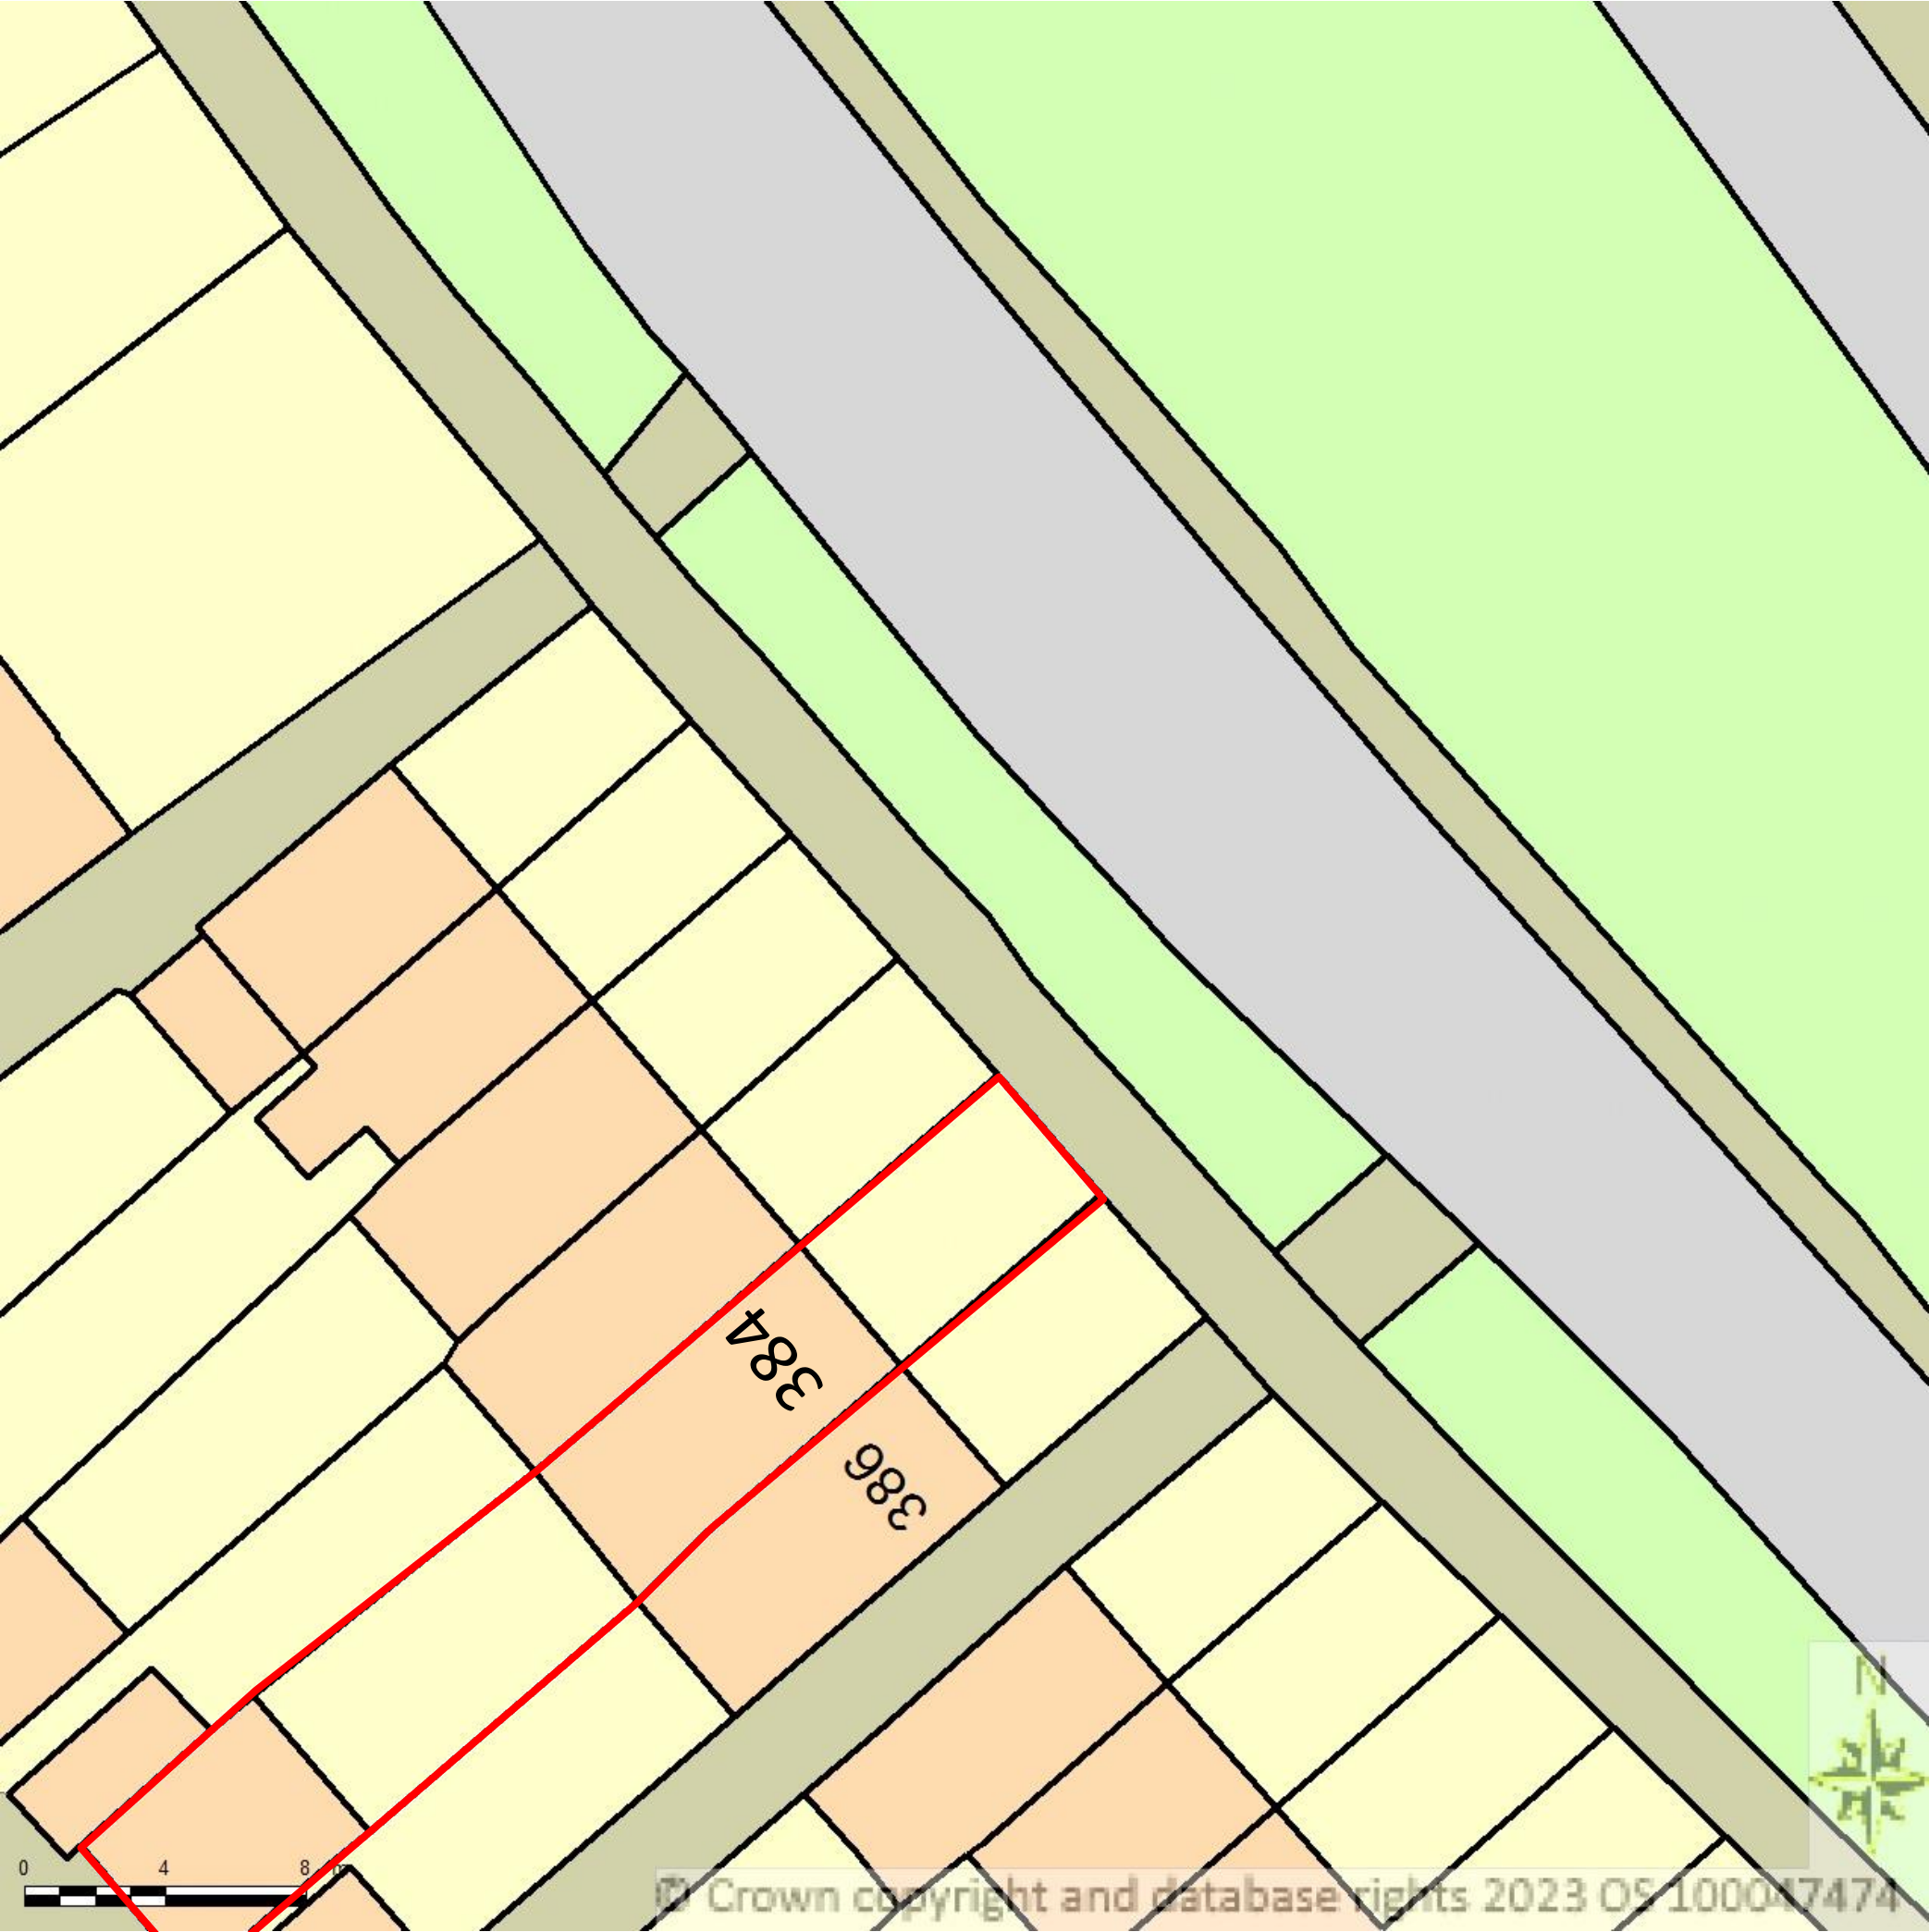



Marshall's Keyblok 60 in Brindle Colourway.



BCS  
The Garden Studio  
13 Creswick Road  
London W3 9HG

384 Harlington Road  
Uxbridge  
UB8 3HG

Project No.	SC/420
Scale	1:200 @ A3
Drawn by	SAC
Checked	

Revision	Description

Proposed Crossover

Drawing No.

E102

