

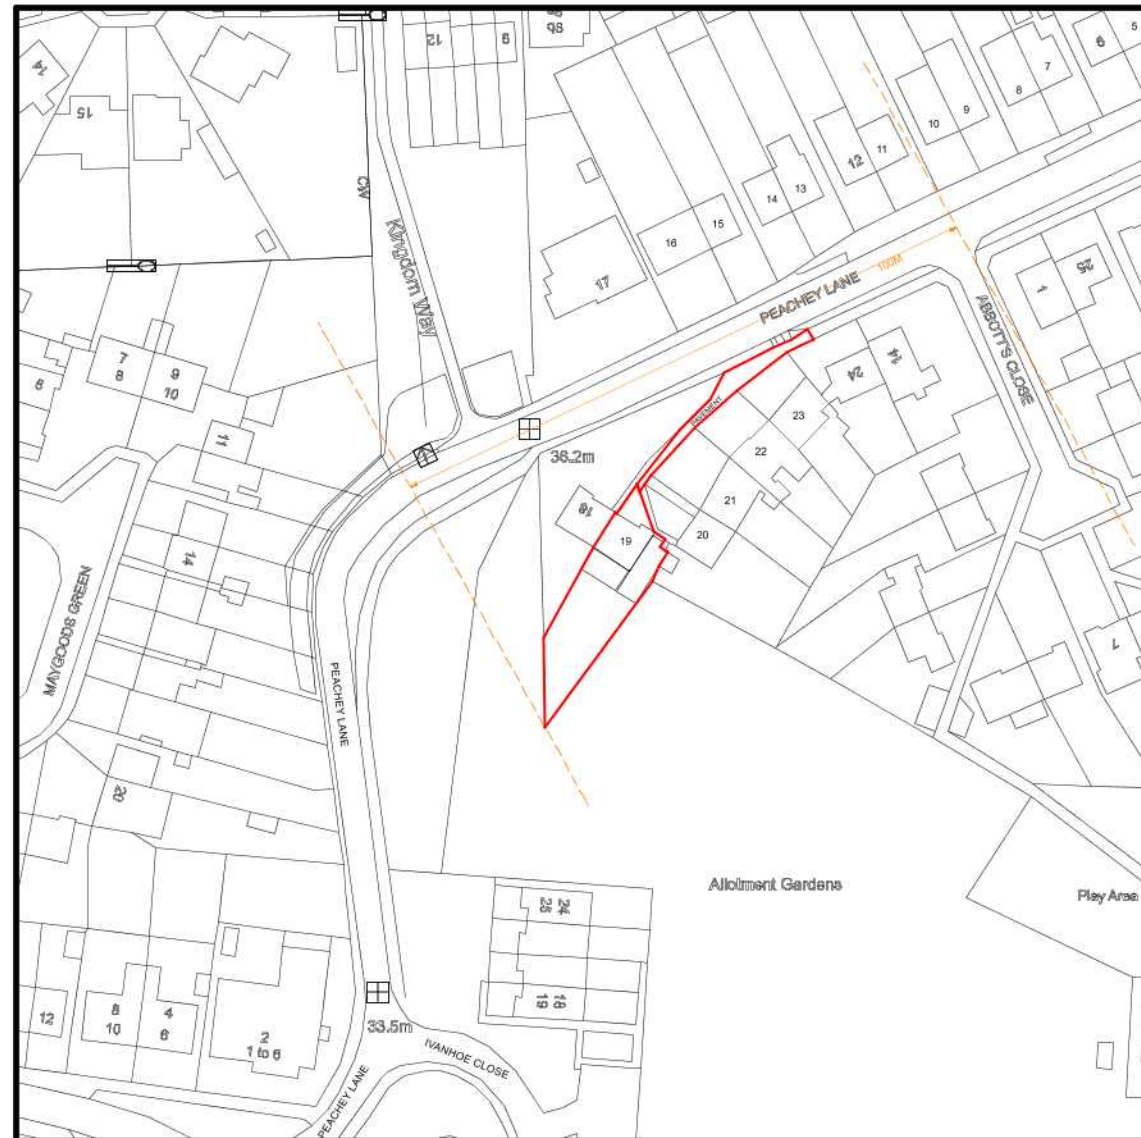


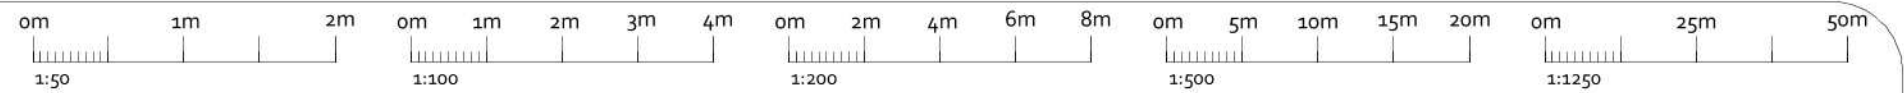

LOCATION PLAN (1:1250)

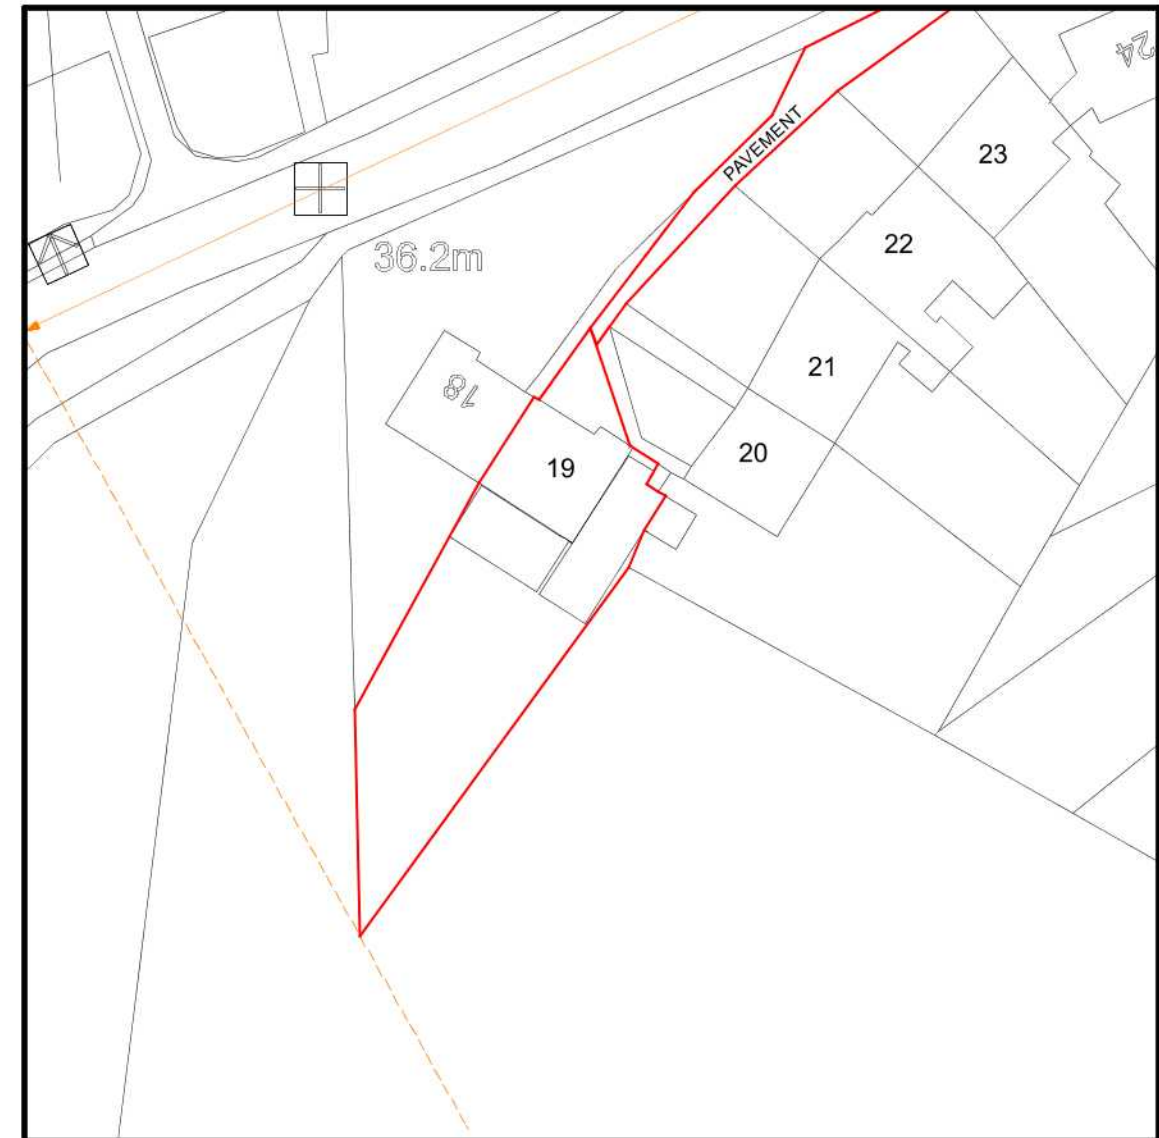

PROPOSED SITE PLAN (1:500)