



APPLICATION SITE
EDGED IN RED

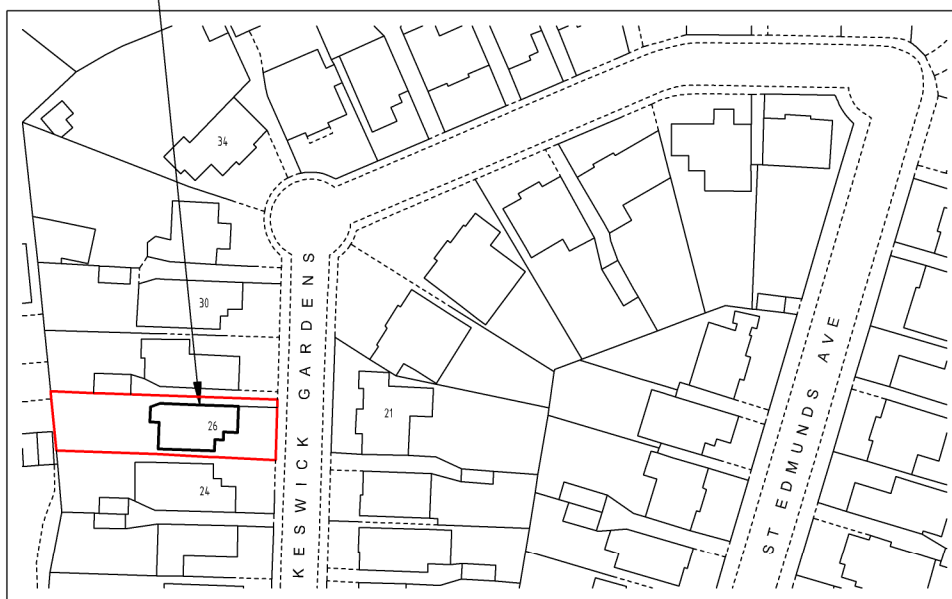

Ordnance Survey (c) Crown Copyright 2019. All rights reserved. Licence number 100053143

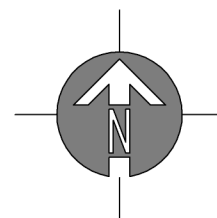

S I T E L O C A T I O N P L A N

S C A L E 1 : 1 2 5 0

© Copyright Dash House Group Ltd

drawing:	SITE LOCATION PLAN	scale:1 : 1250 A4	date:13 / 09 / 20	
		drawing no: 43 / P2 / 2	drawn: SC/JD	
project:	26 KESWICK GARDENS RUISLIP HA4 7XN	client: MR & MRS MARKS		