


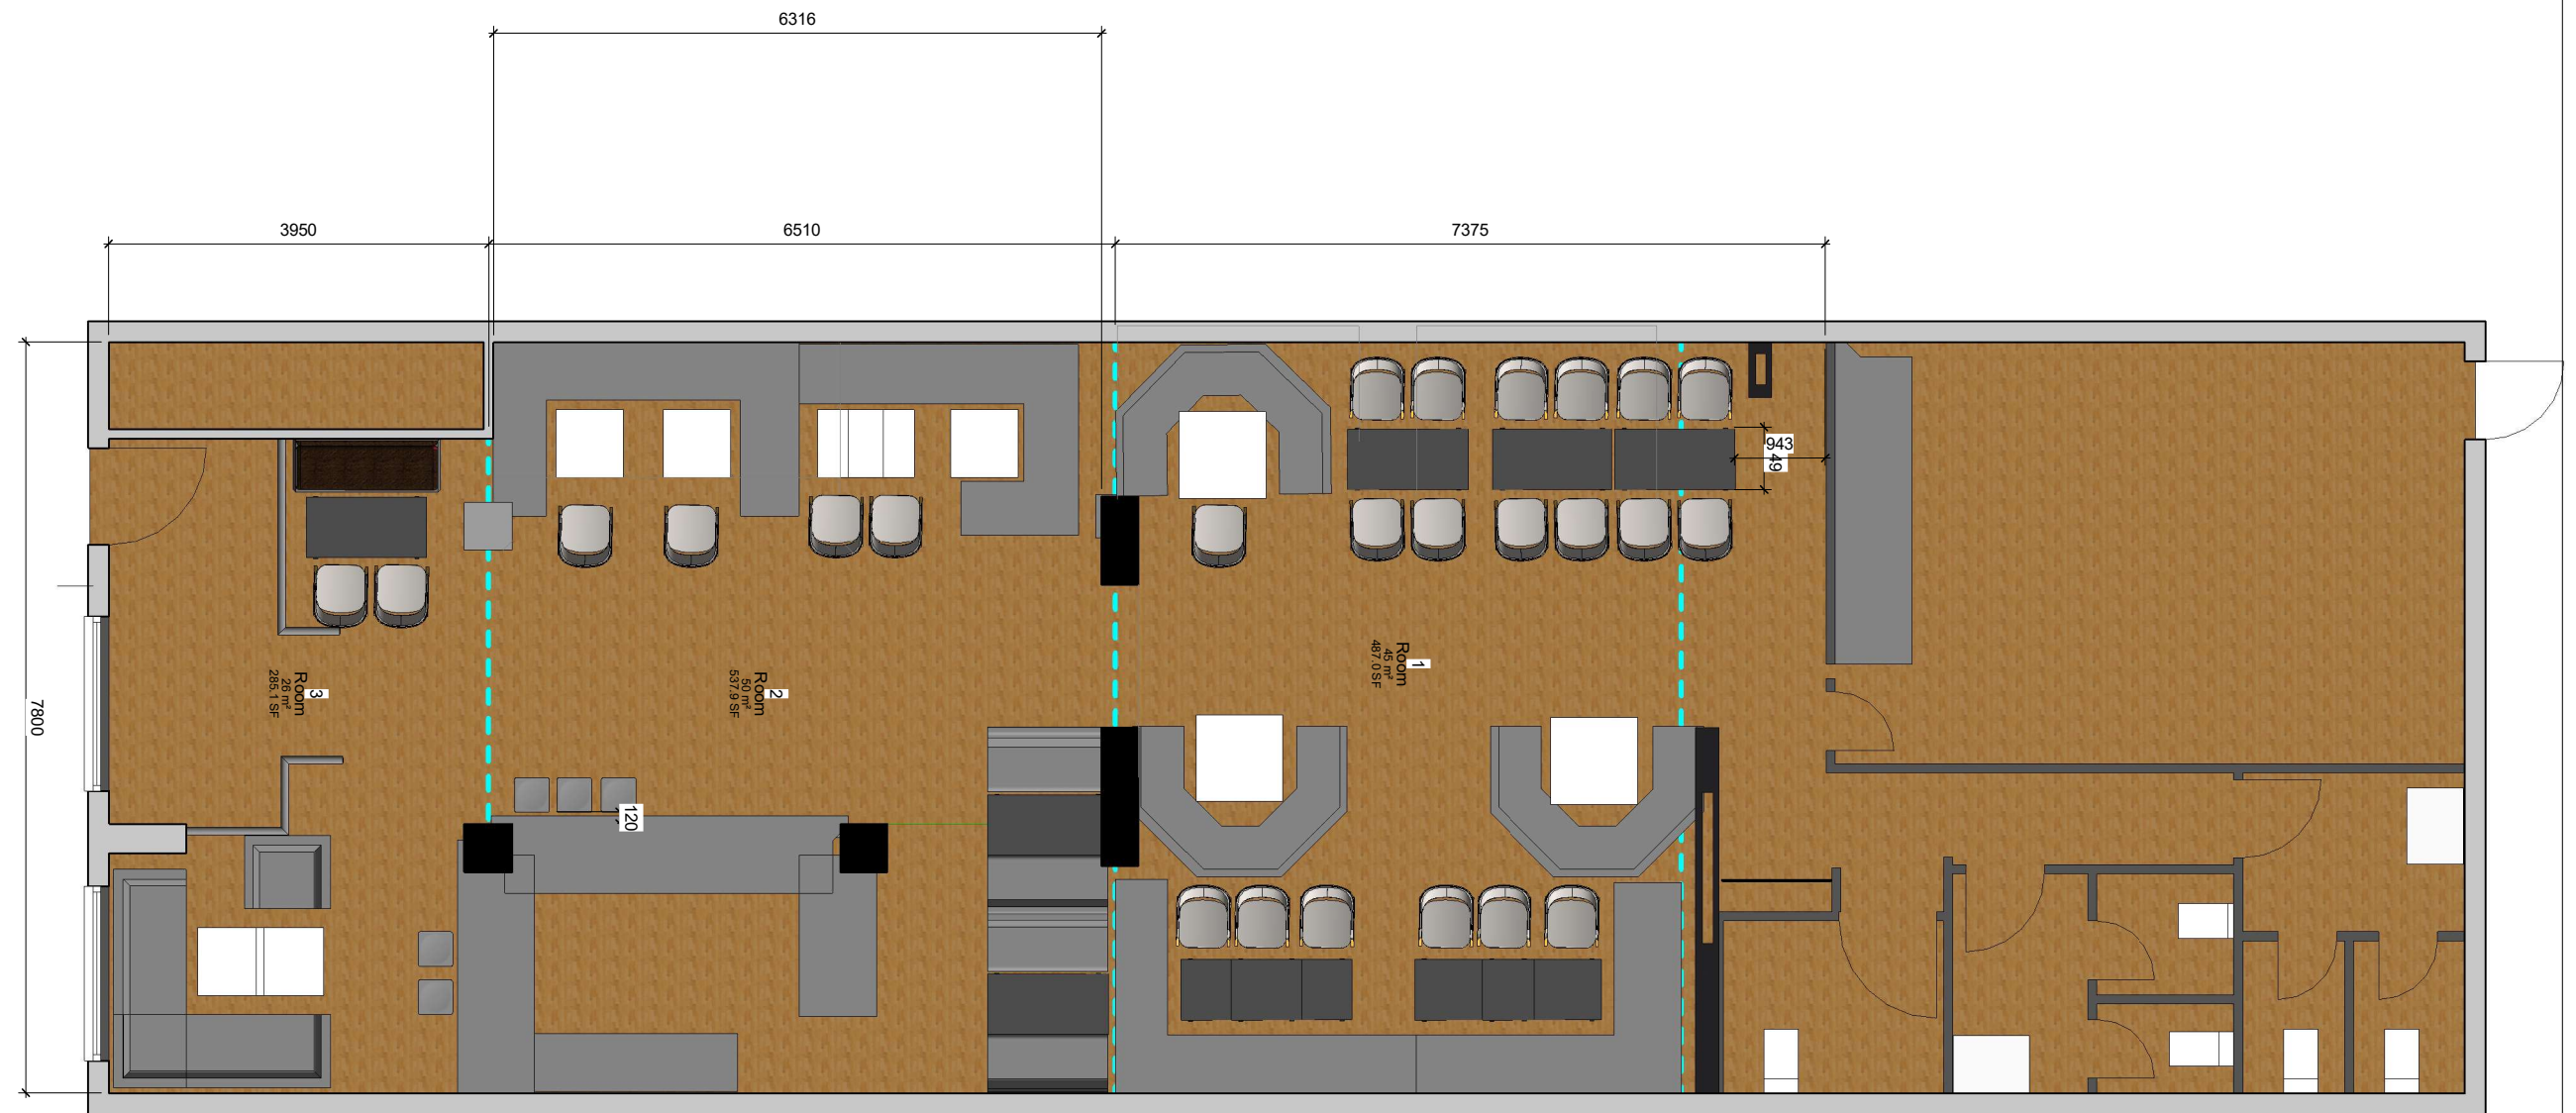

CLIENT

Mr L

PROJECT

Restaurent Fit Out

TITLE

Ickenham

DRAWN BY Author	CHECKED BY Checker	DATE 02/11/2020
SCALE (@A2) 1 : 50	PROJECT NUMBER SVK141	
DRAWING NUMBER SVK141-2	REV	