


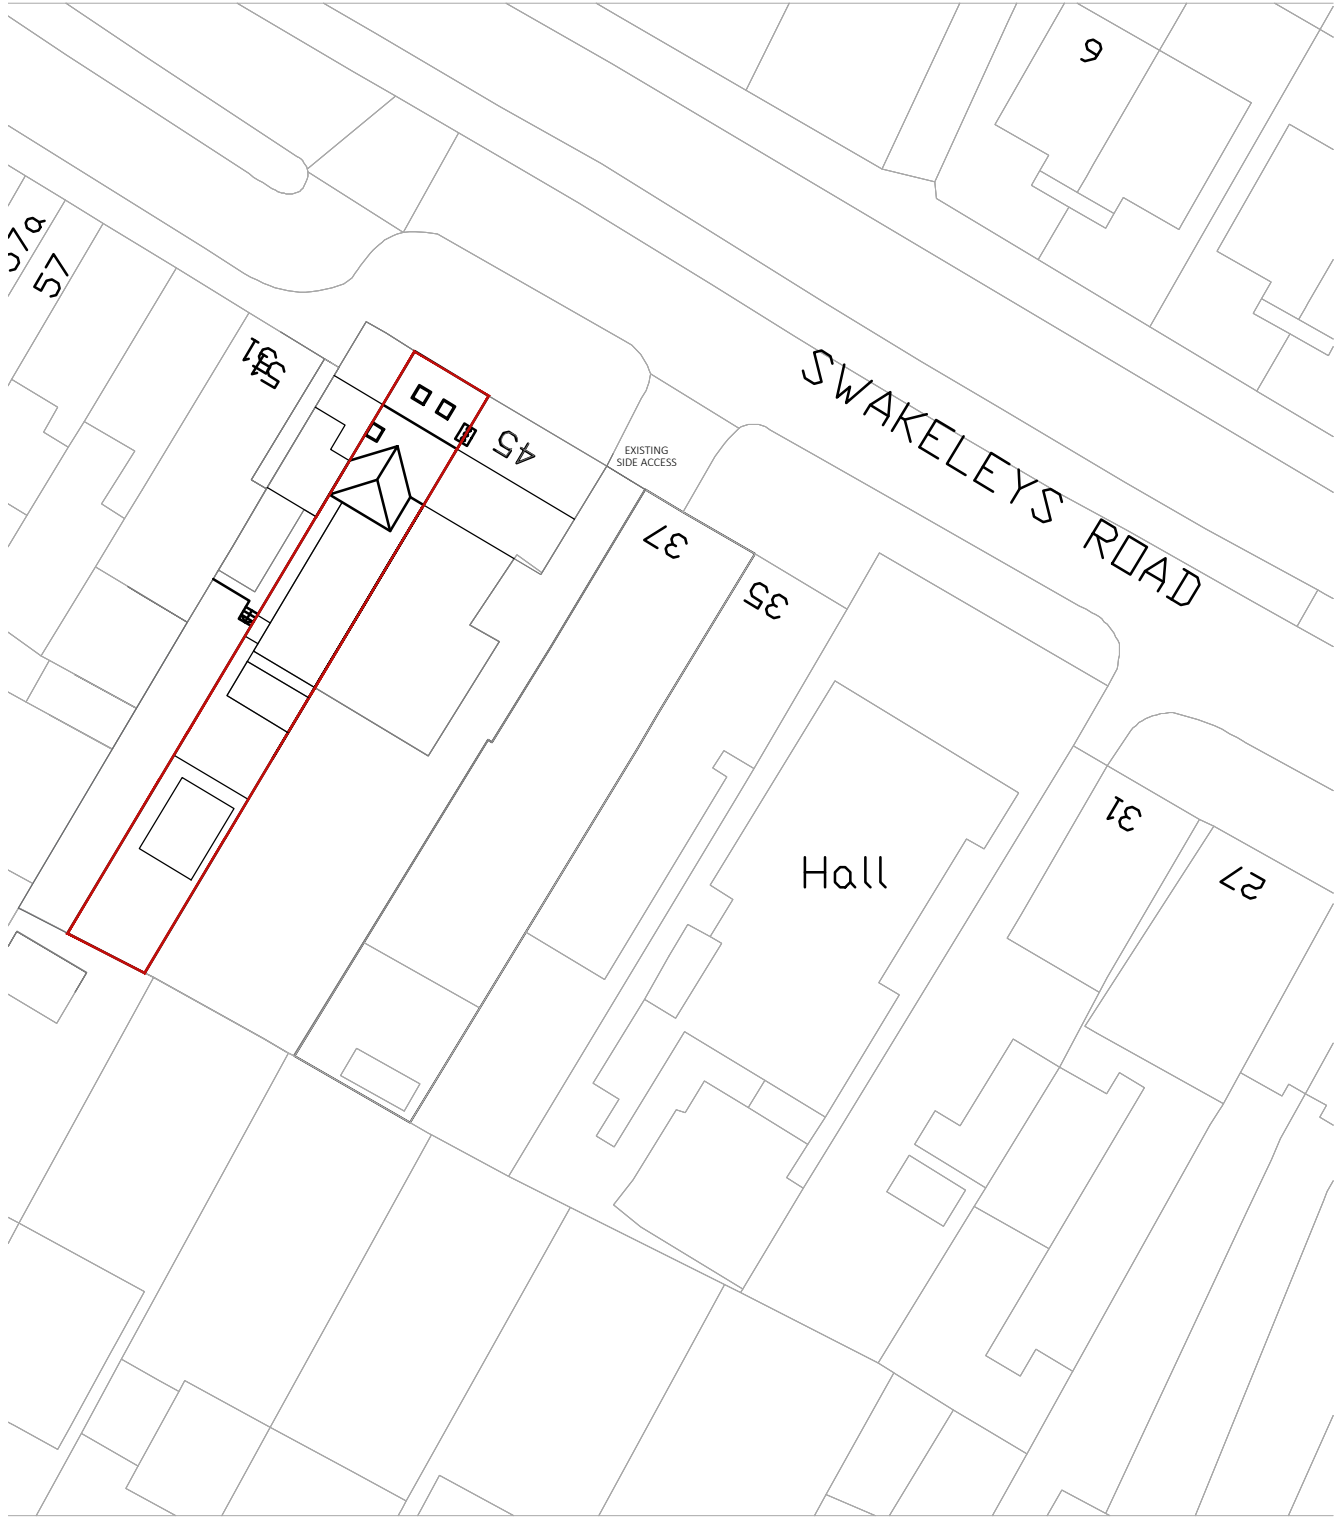


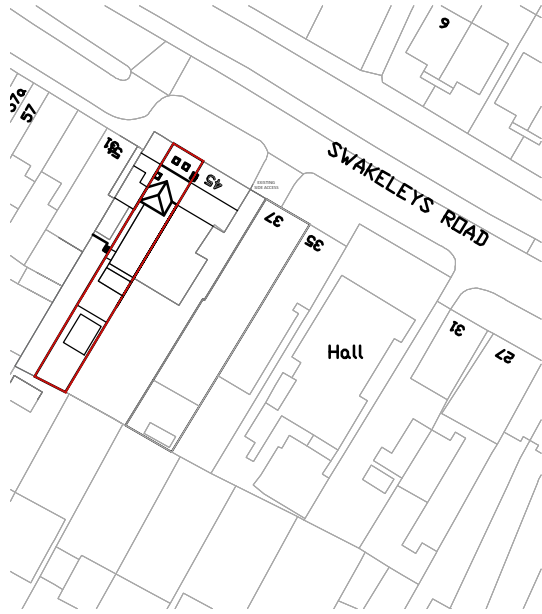

PROPOSED BLOCK PLAN

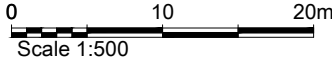

LOCATION PLAN

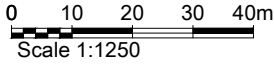

PROJECT	
LAND REAR OF 47 SWAKELEYS RD, ICKENHM, UB10 8DG	
DESCRIPTION	
LOCATION PLAN AND BLOCK PLAN	
SCALE	DATE
A3@1:1250 / 500	26.08.2024
DWG NO.	
240826-DWG-001	
REV	NOTE
A	FOR PLANNING