
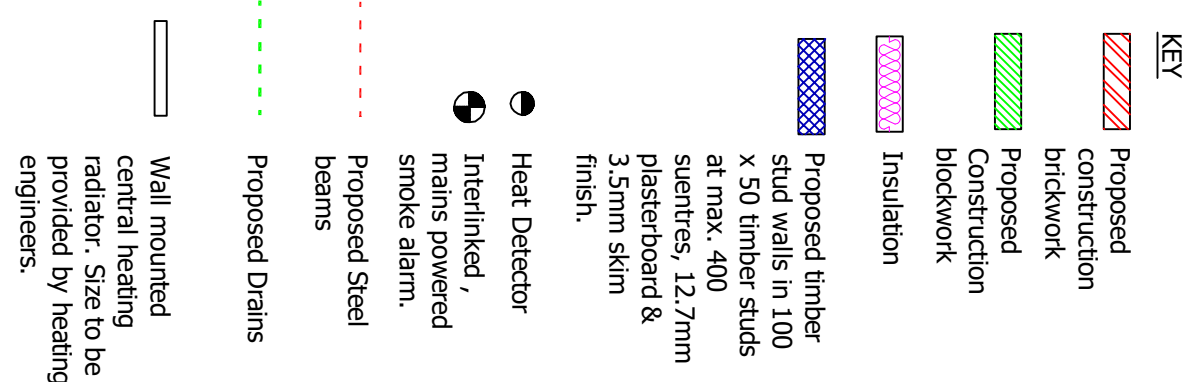
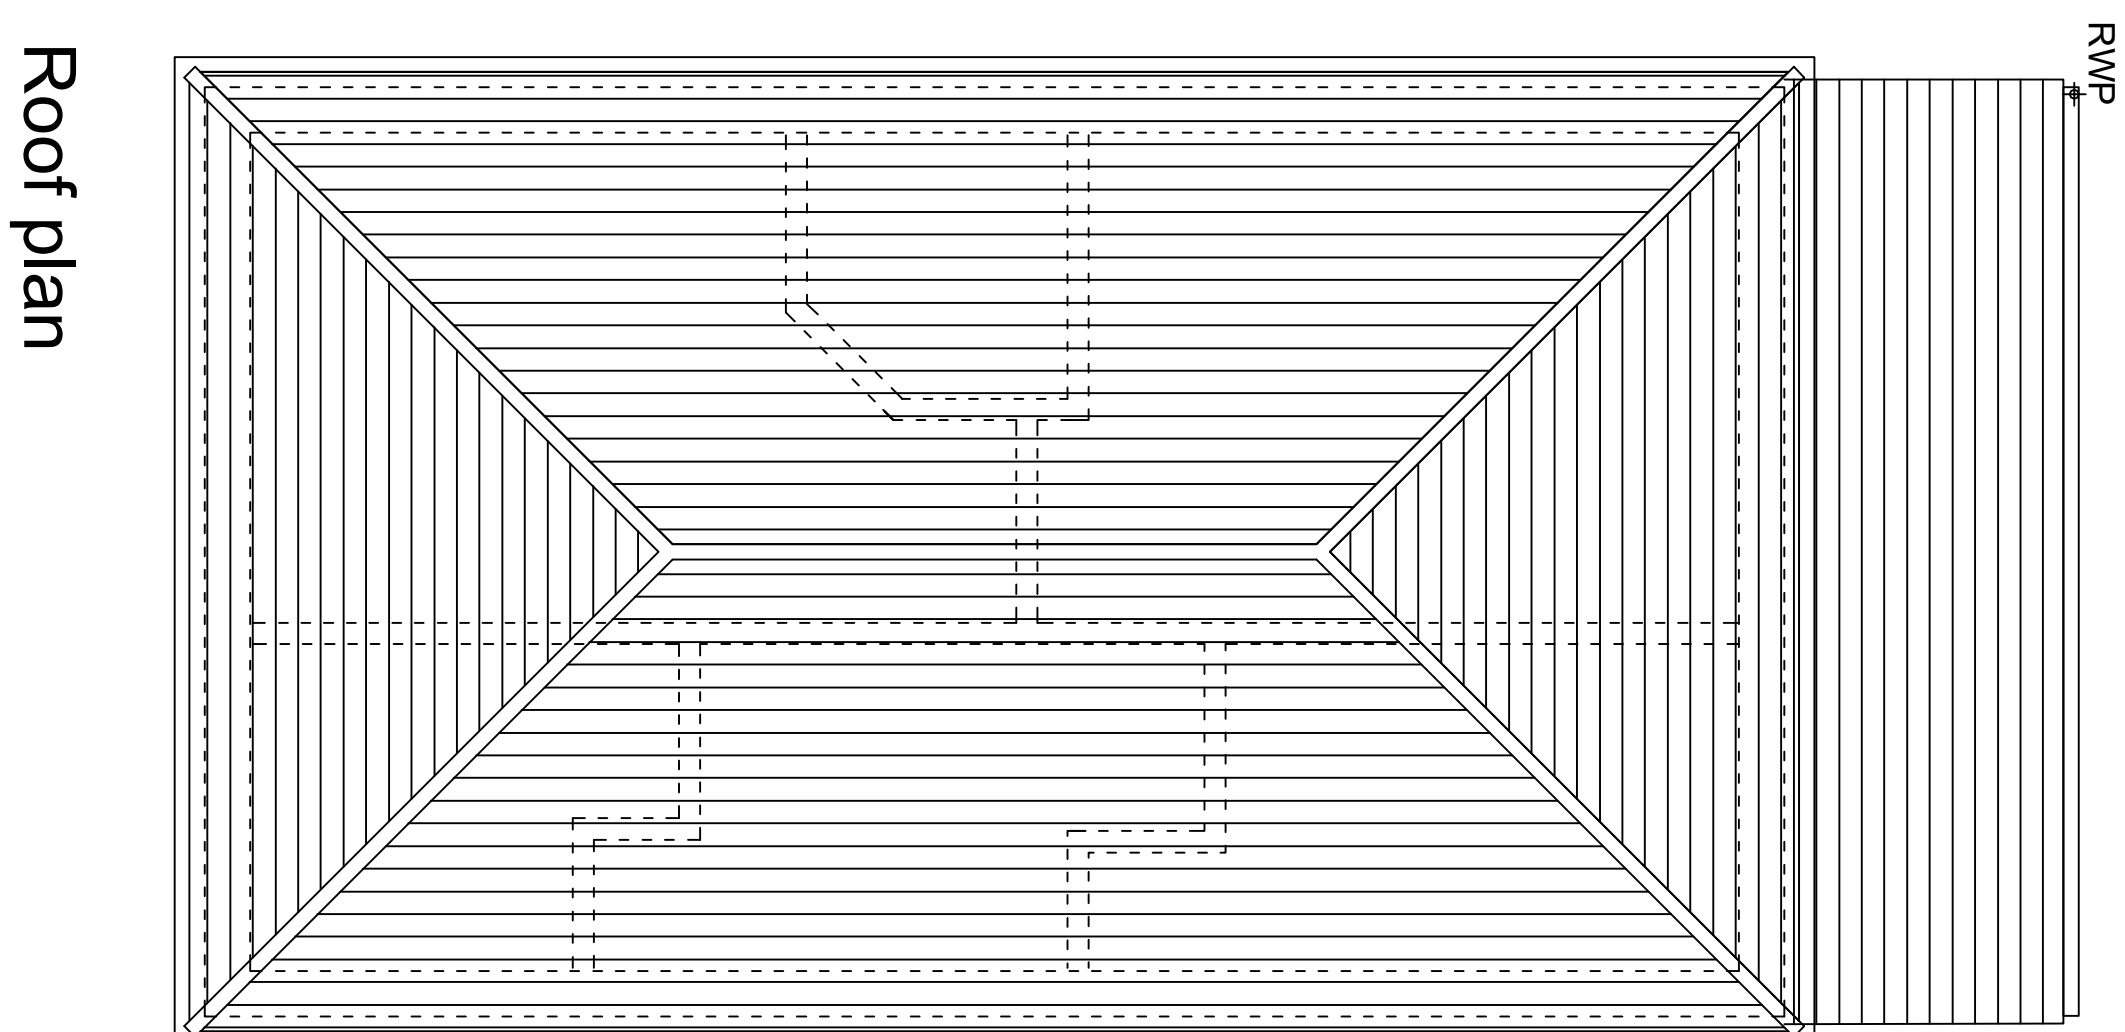
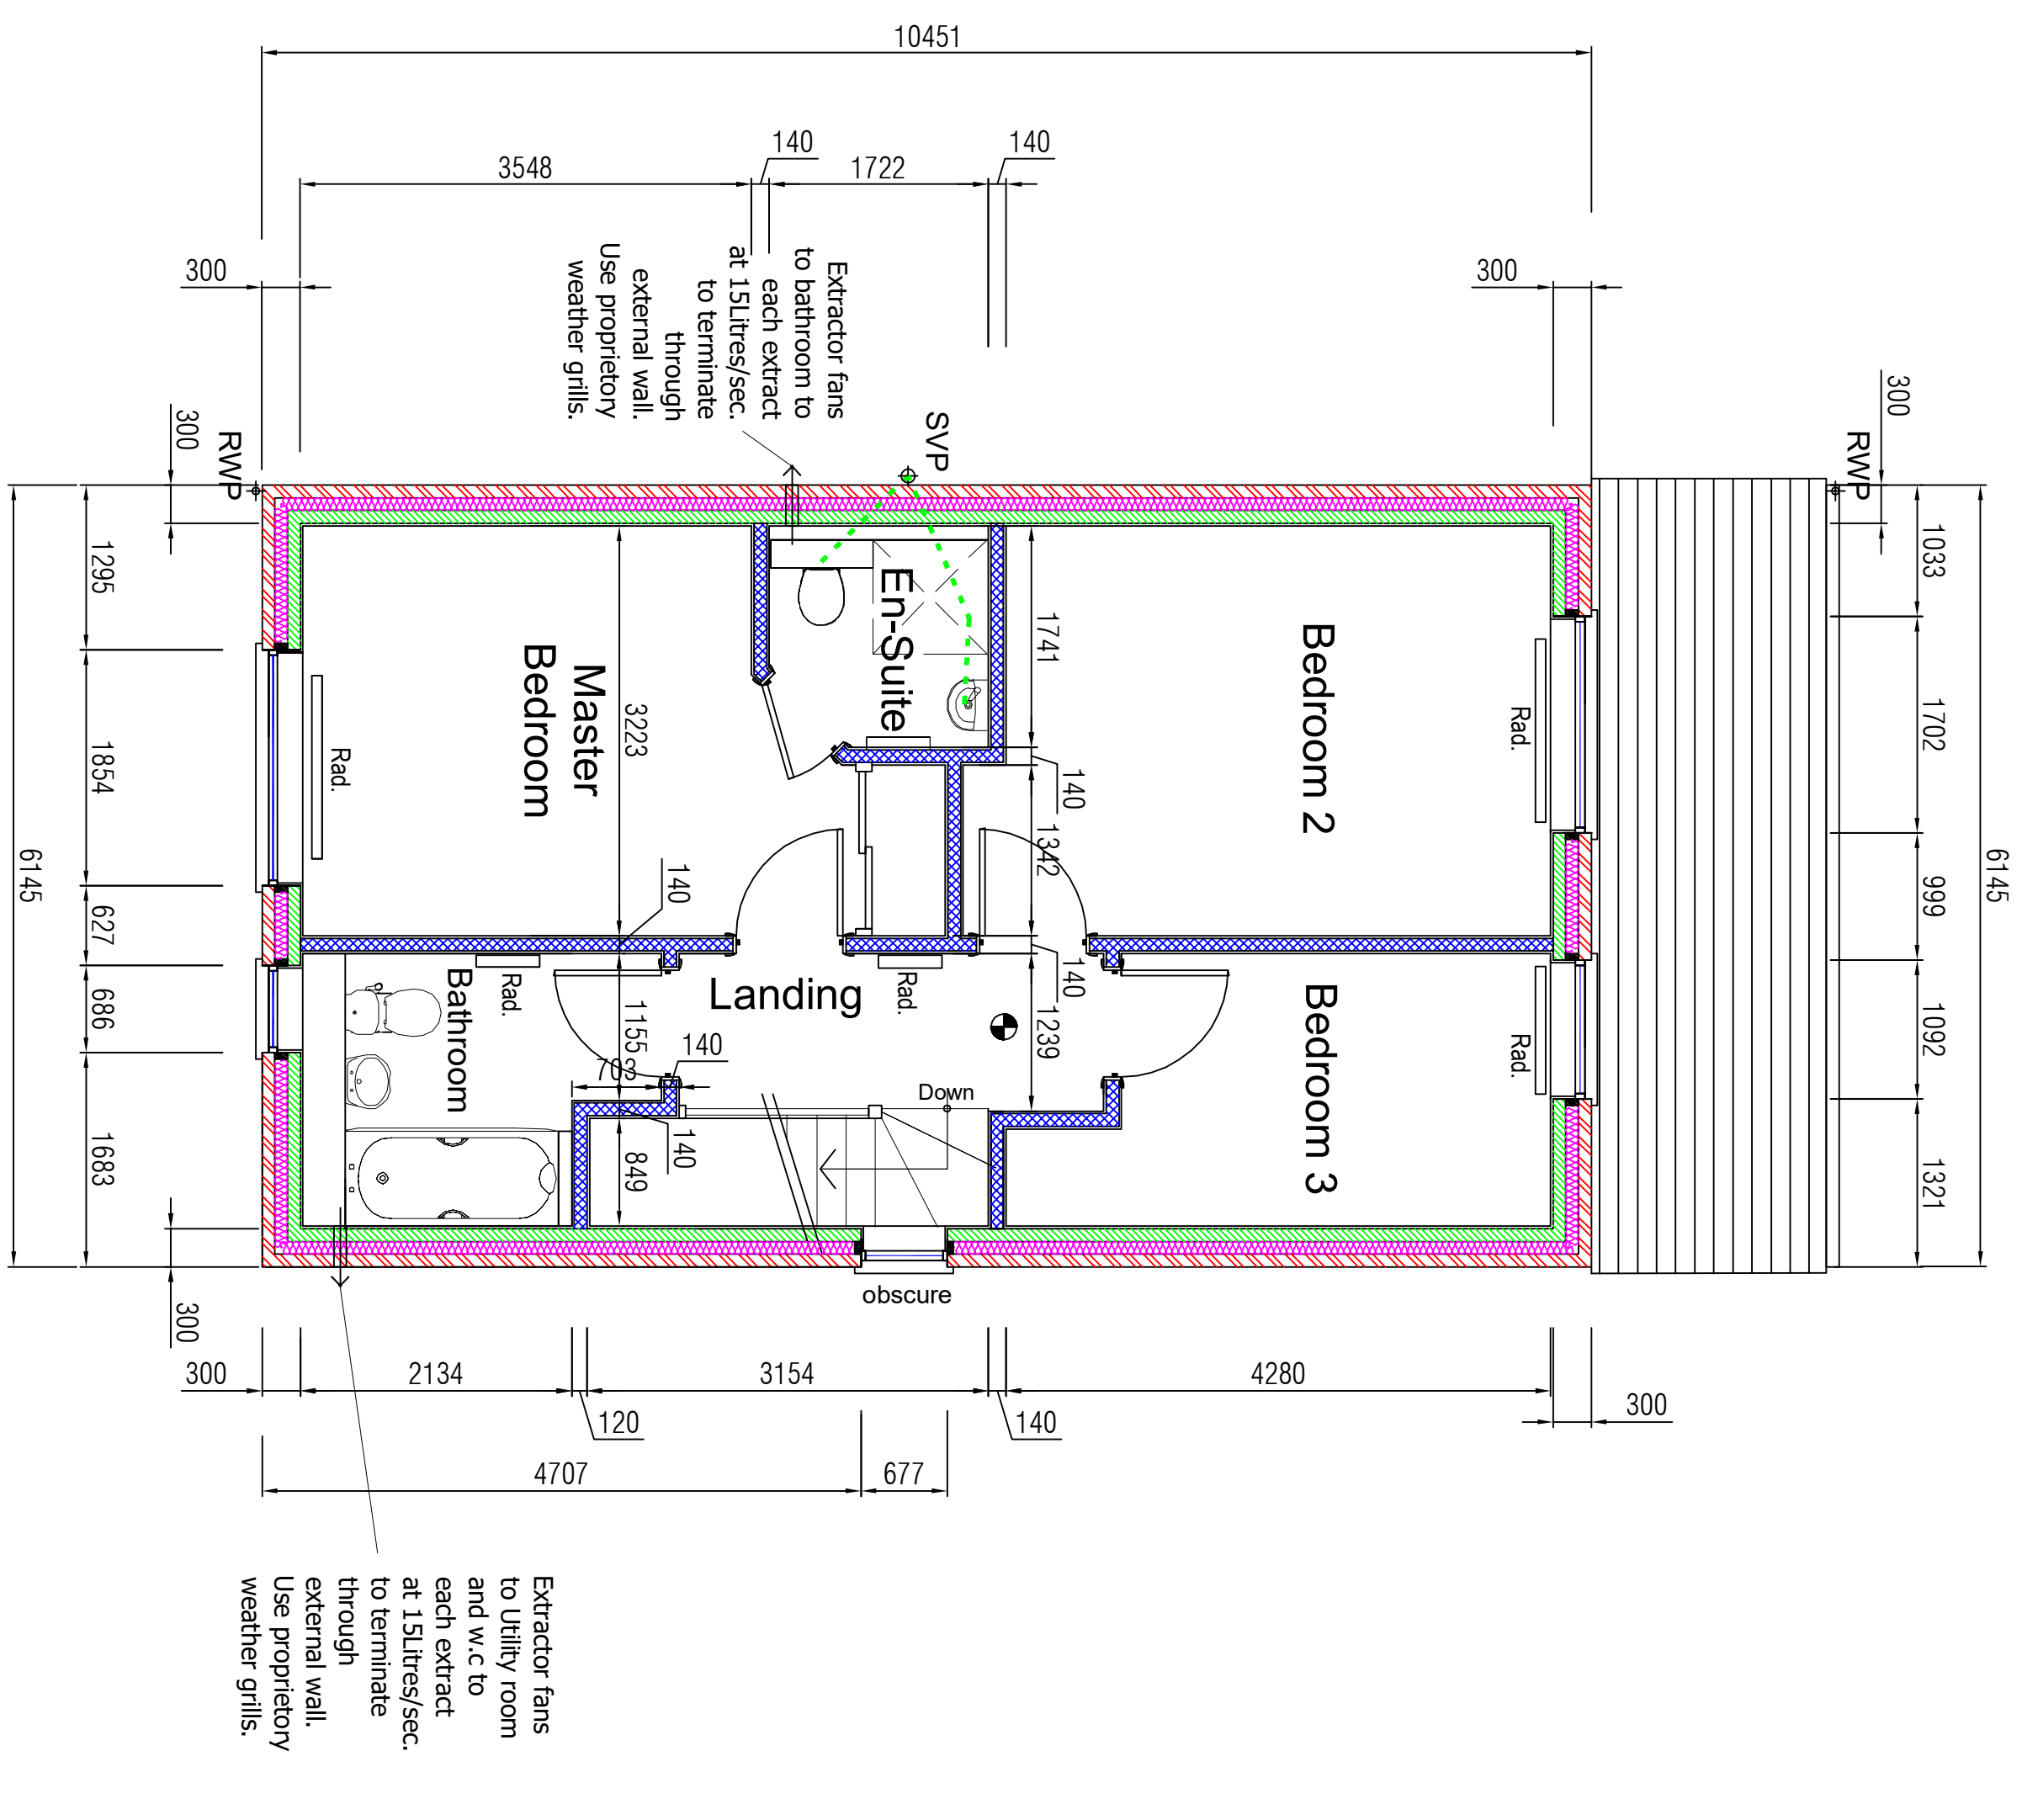


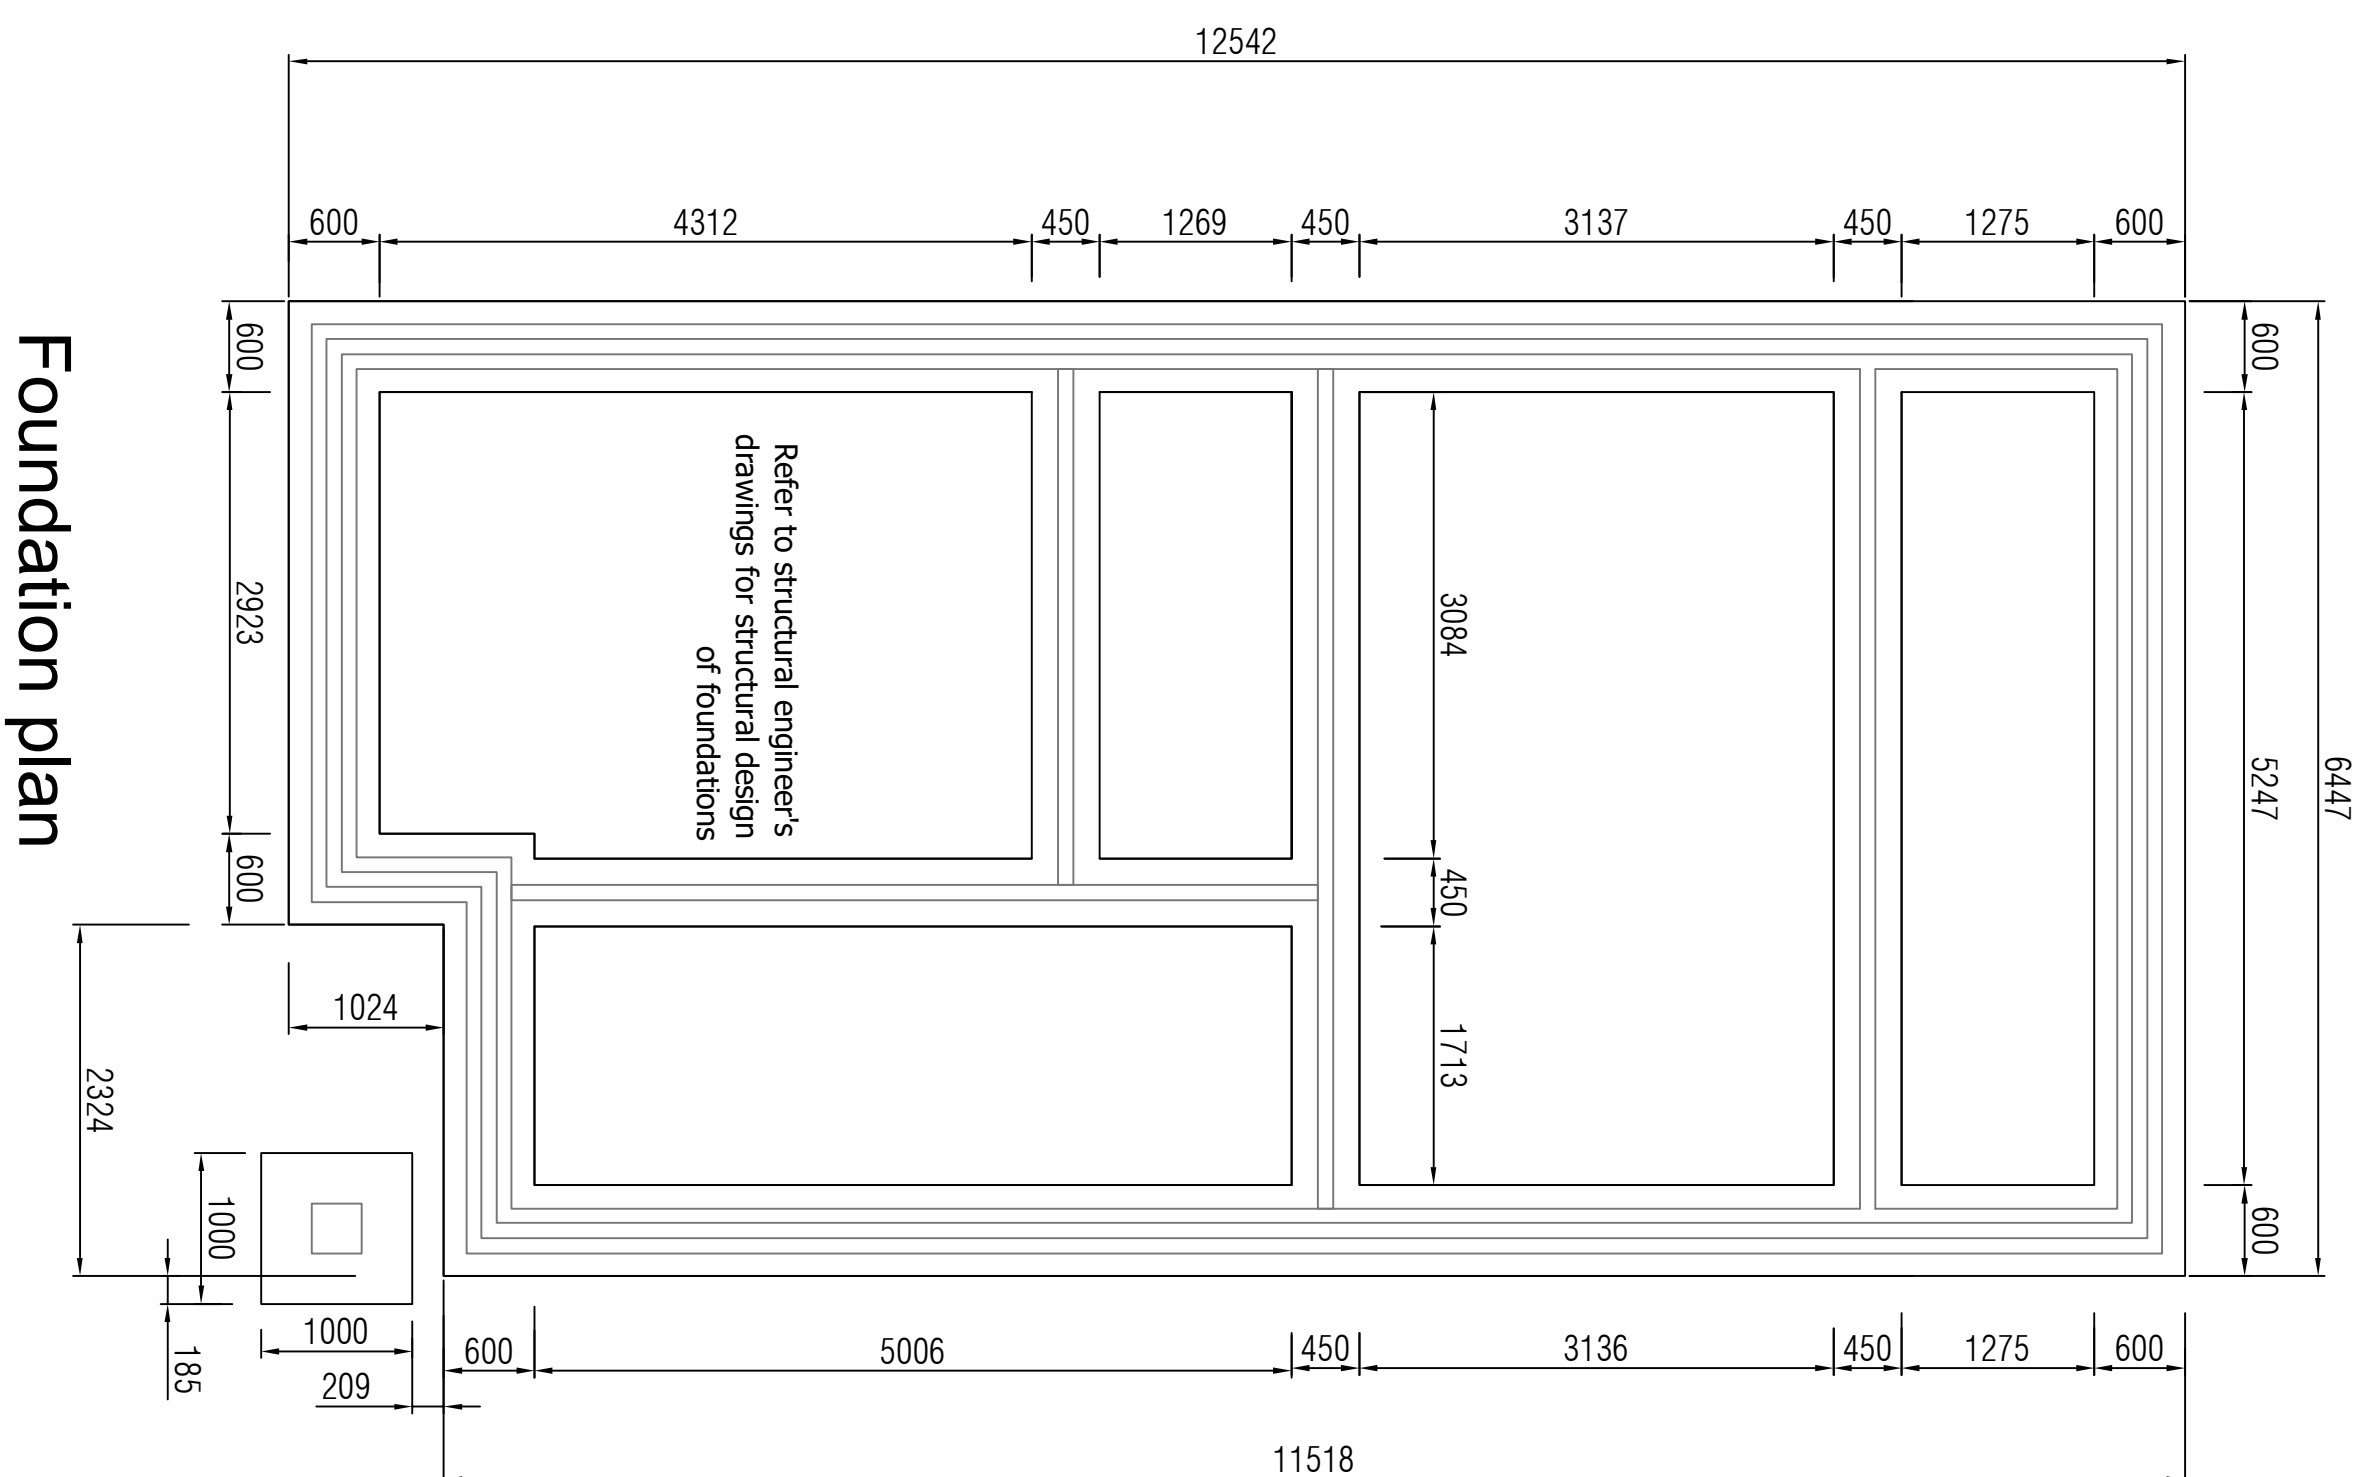

Revision	Date	Description
		m j d architecture D E S I G N W I T H F L A I R
		24 Albany Park Southall Middlesex UB8 5QT Tel 02085713967 Fax 02085742766
Name Balwinder Gill		
Site Morelio Avenue Uxbridge UB8		
Title Proposed Plans		
Scale	Date	
1:50	May, 2021	
Dwg No.		Rev.
1563.A1.	BR02	C