


01- Approved Elevations (1:100)
Site Address: 23 Norfolk Road, Uxbridge
Reference: 75552/APP/2020/2236



Approved Front Elevation
054/AP03 Rev. C



Approved Rear Elevation
054/AP05 Rev. C

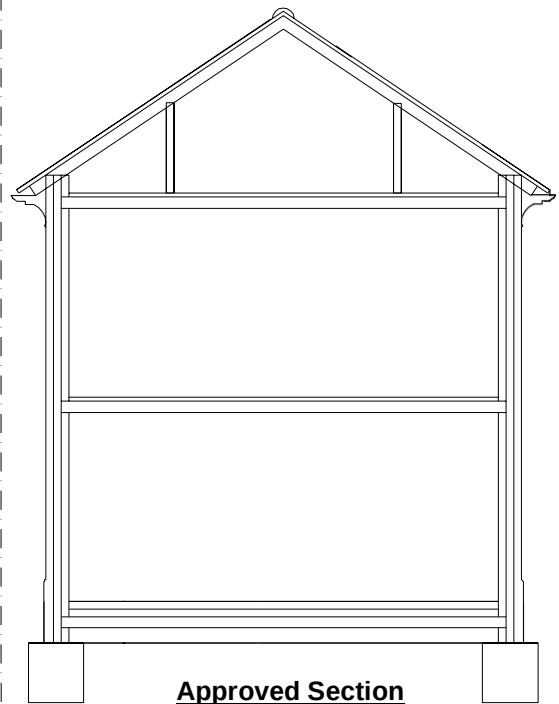


Approved Section
054/AP08 Rev. B



Approved Side Elevation 1
054/AP06 Rev. C



Approved Side Elevation 2
054/AP04 Rev. C

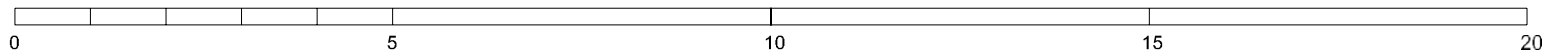

SCALE BAR 1:100

