



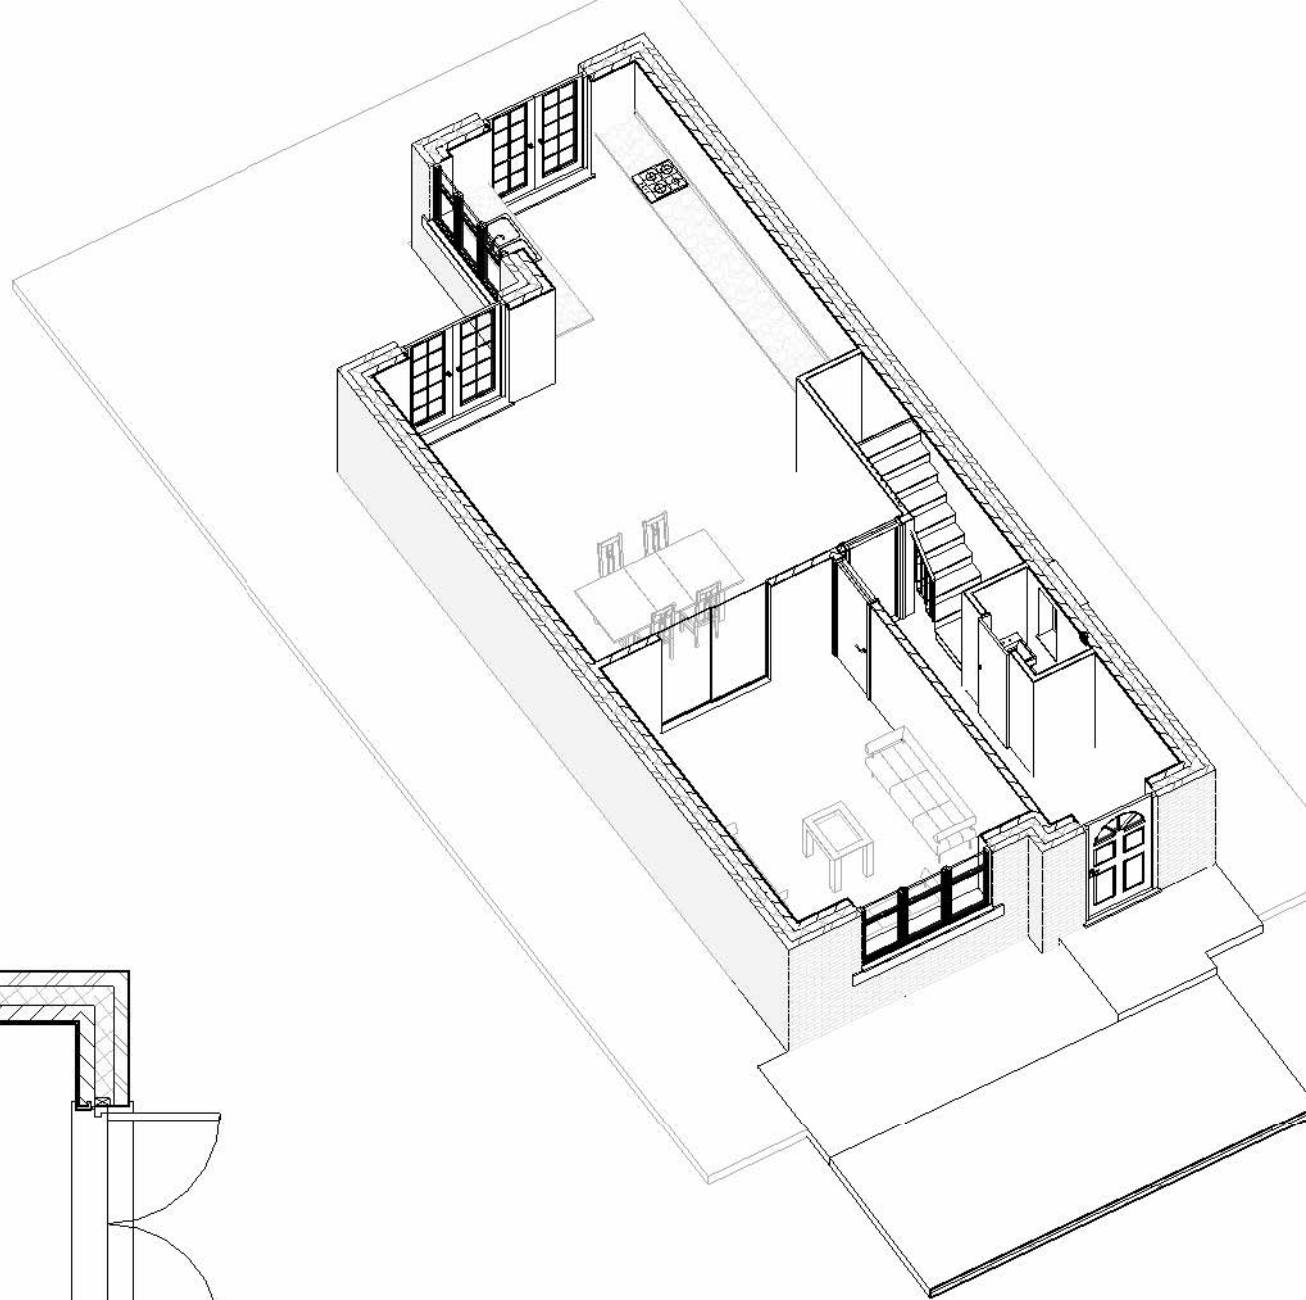

1 : 50
1. Ground Floor


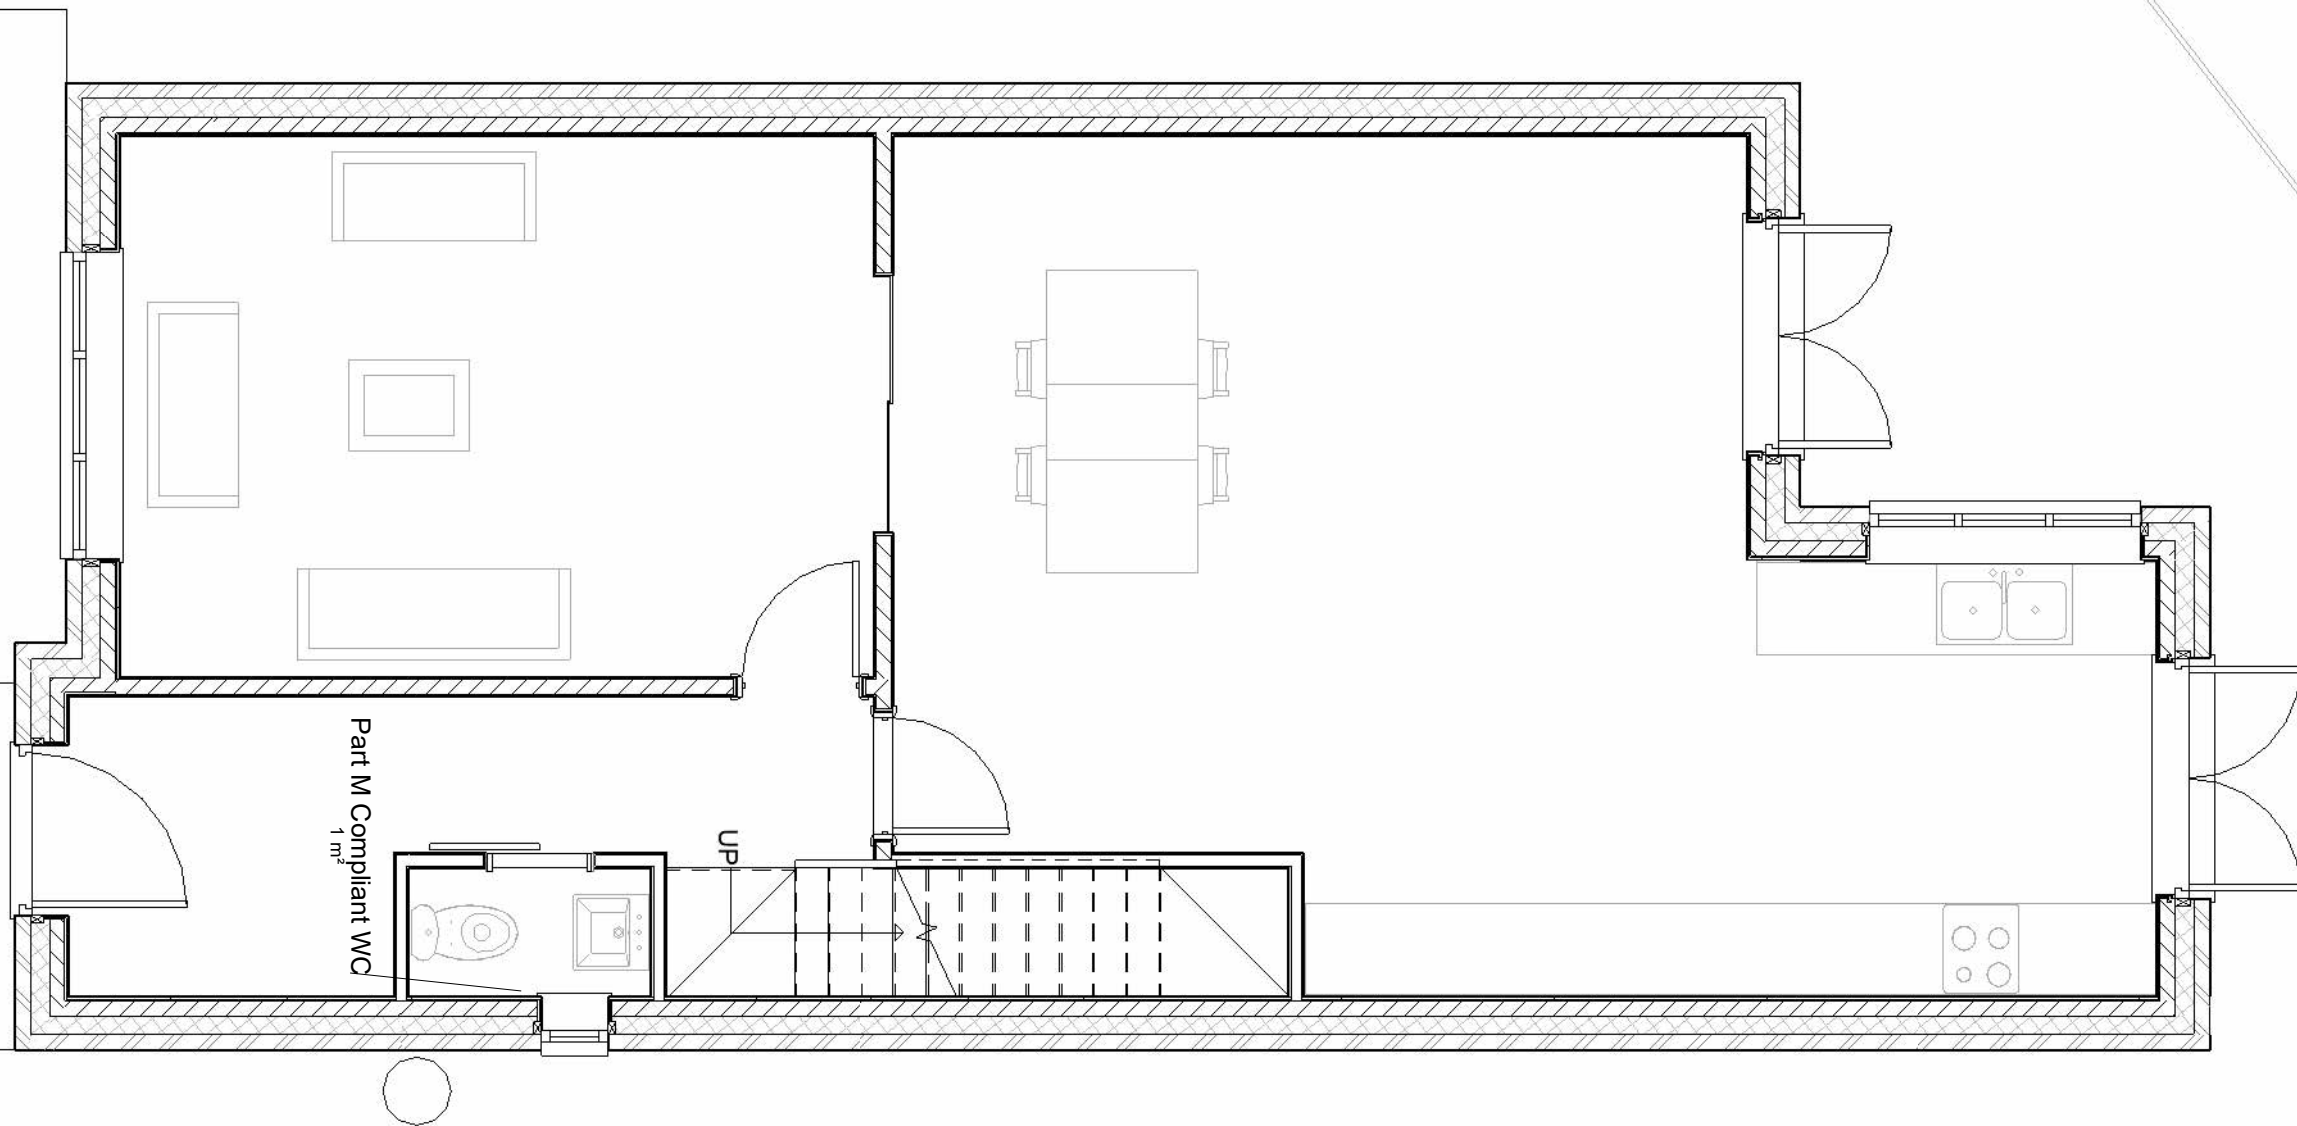


PURPOSE OF ISSUE Planning Drawings		
PROJECT Self-Build Family Home 23 Norfolk Road, Uxbridge		
TITLE Amended Floorplans		
SCALE (@ A3) 1 : 50	DATE 26/06/2023	
DRAWING NUMBER AF03A	REV P01	



1 : 50

2. First Floor


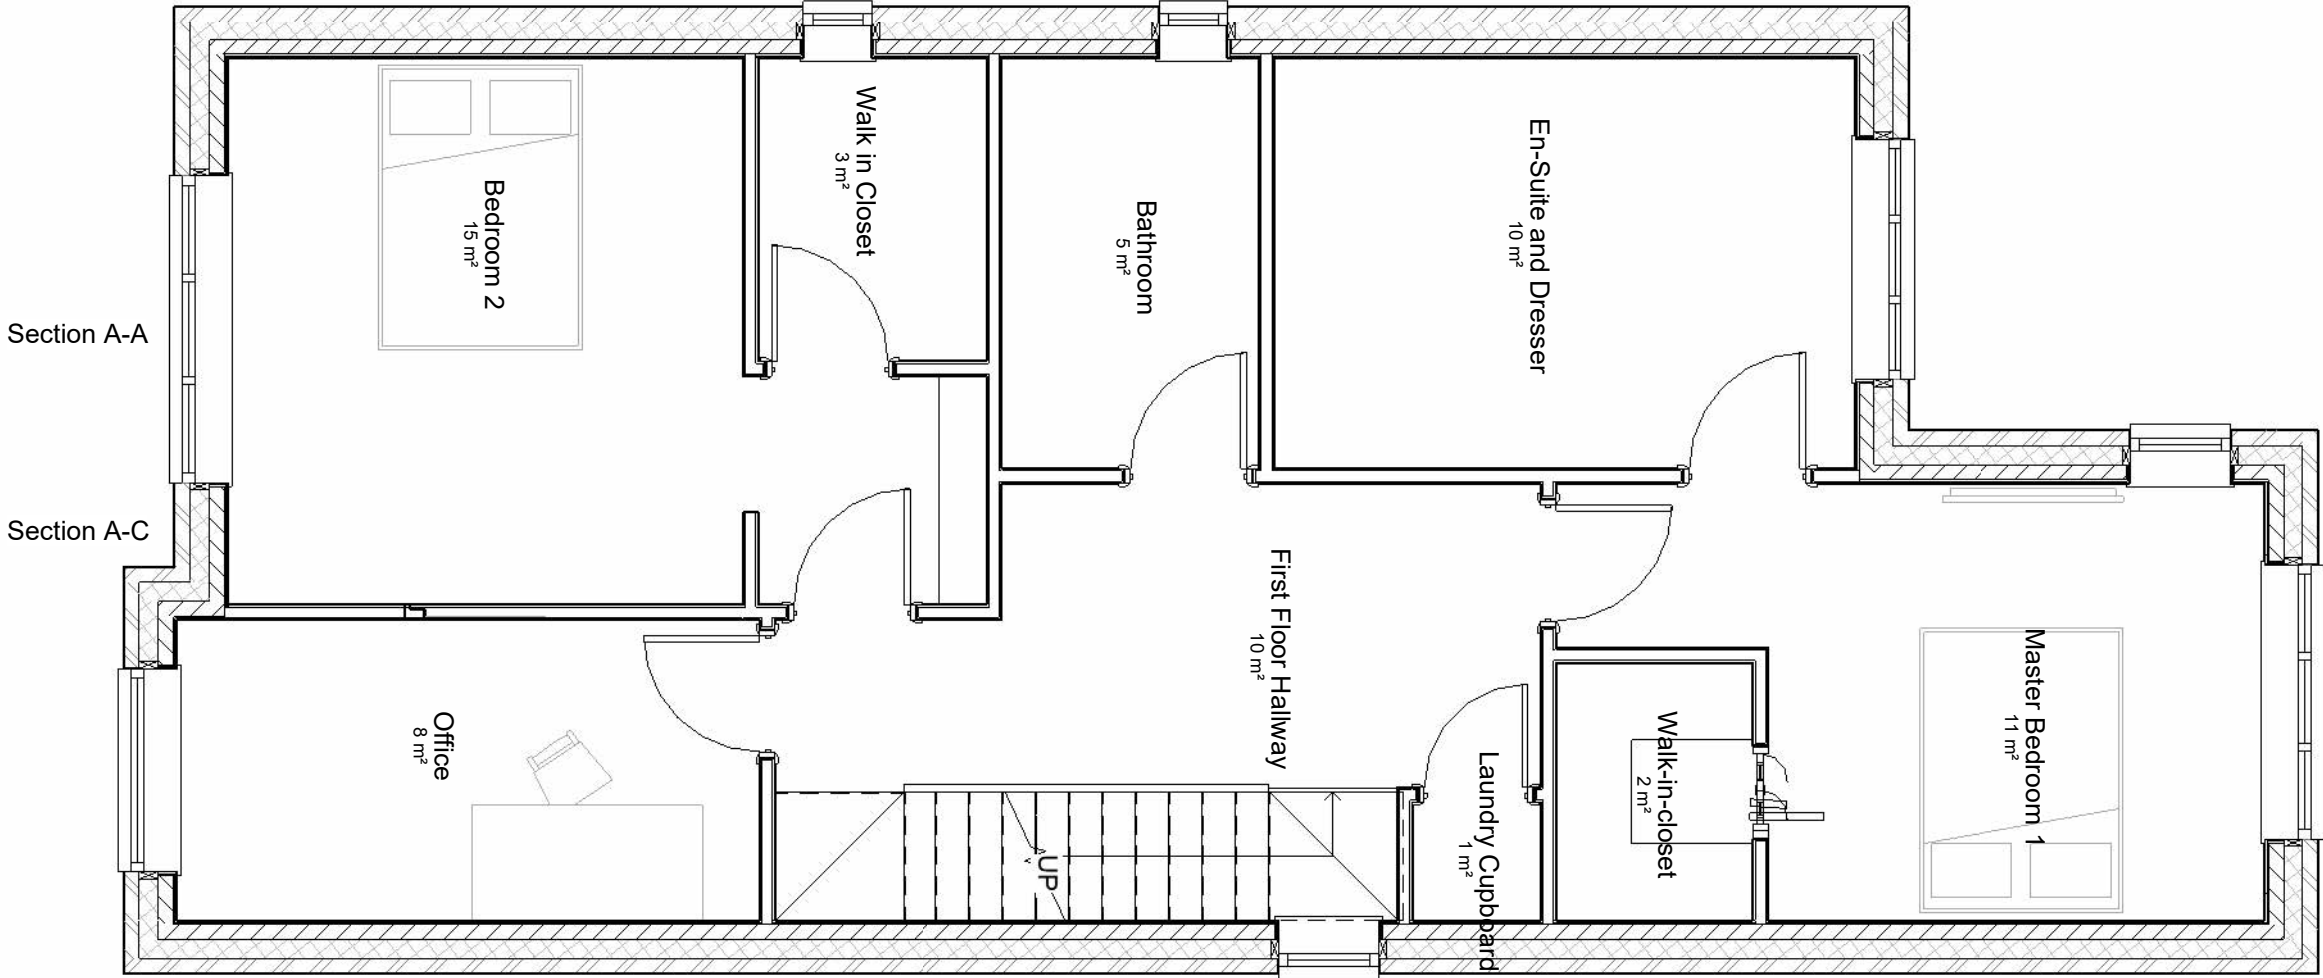
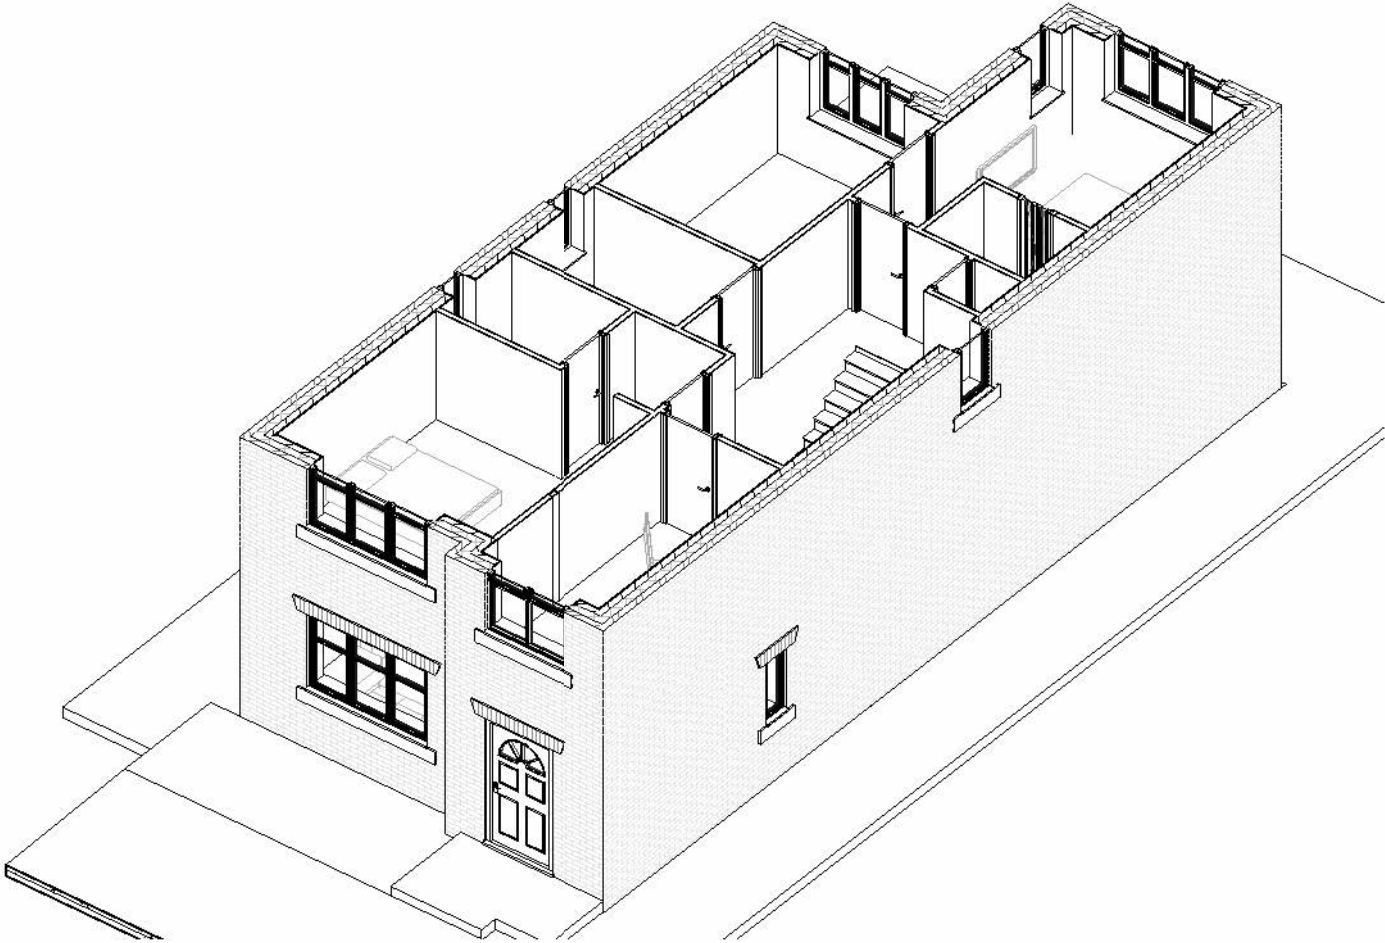


PURPOSE OF ISSUE Planning Drawings		
PROJECT Self-Build Family Home 23 Norfolk Road, Uxbridge		
TITLE Amended Floorplans		
SCALE (@ A3) 1 : 50	DATE 26/06/2023	REV P01
DRAWING NUMBER AF03 A		



1 : 50


3. Second Floor

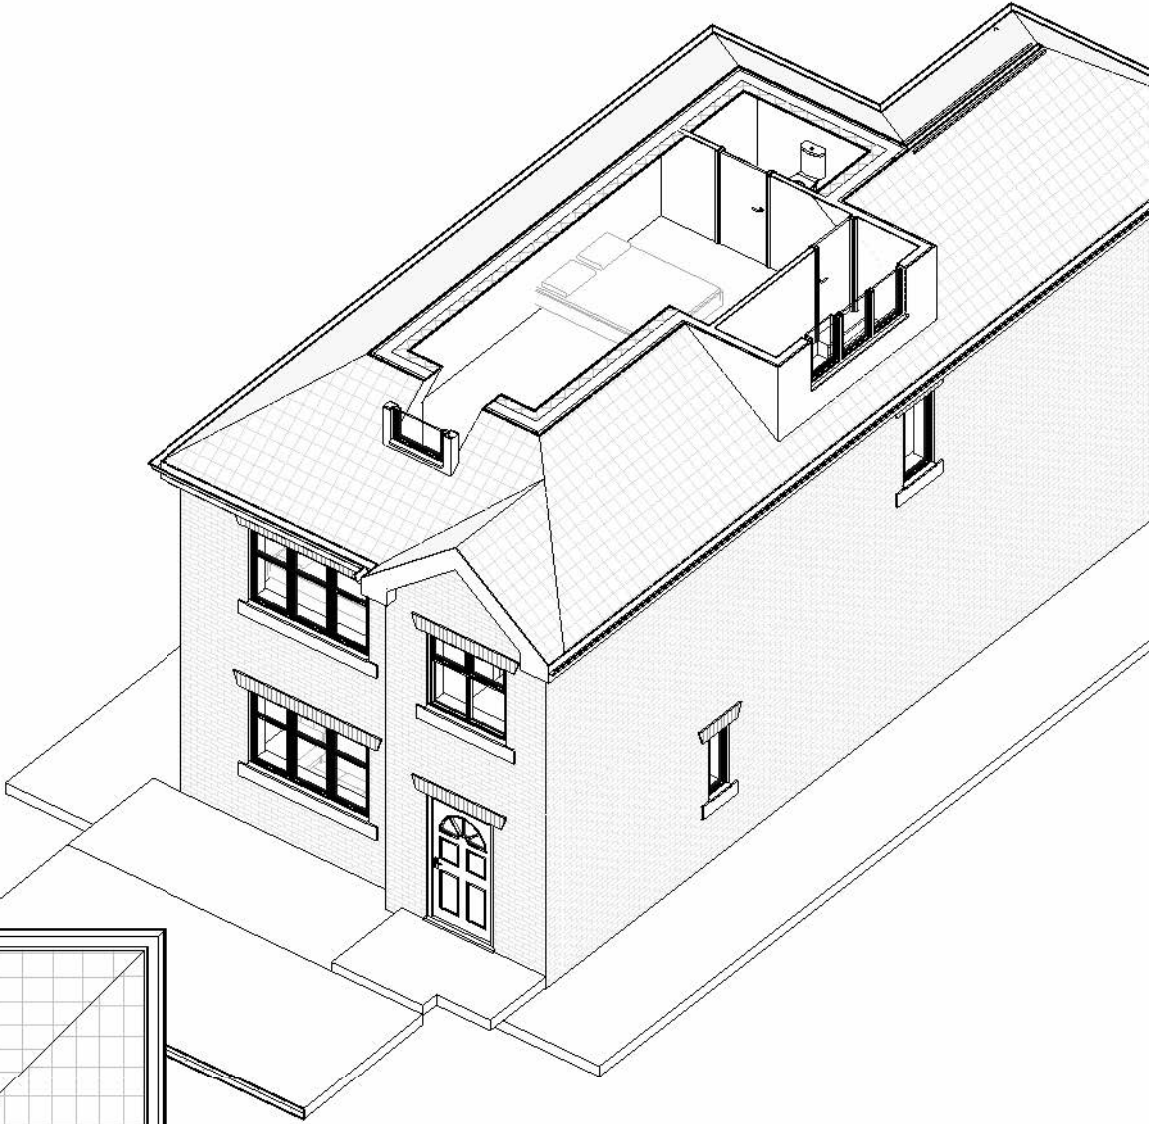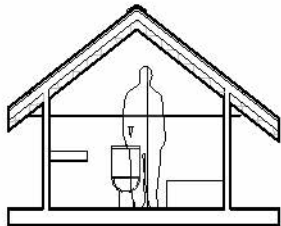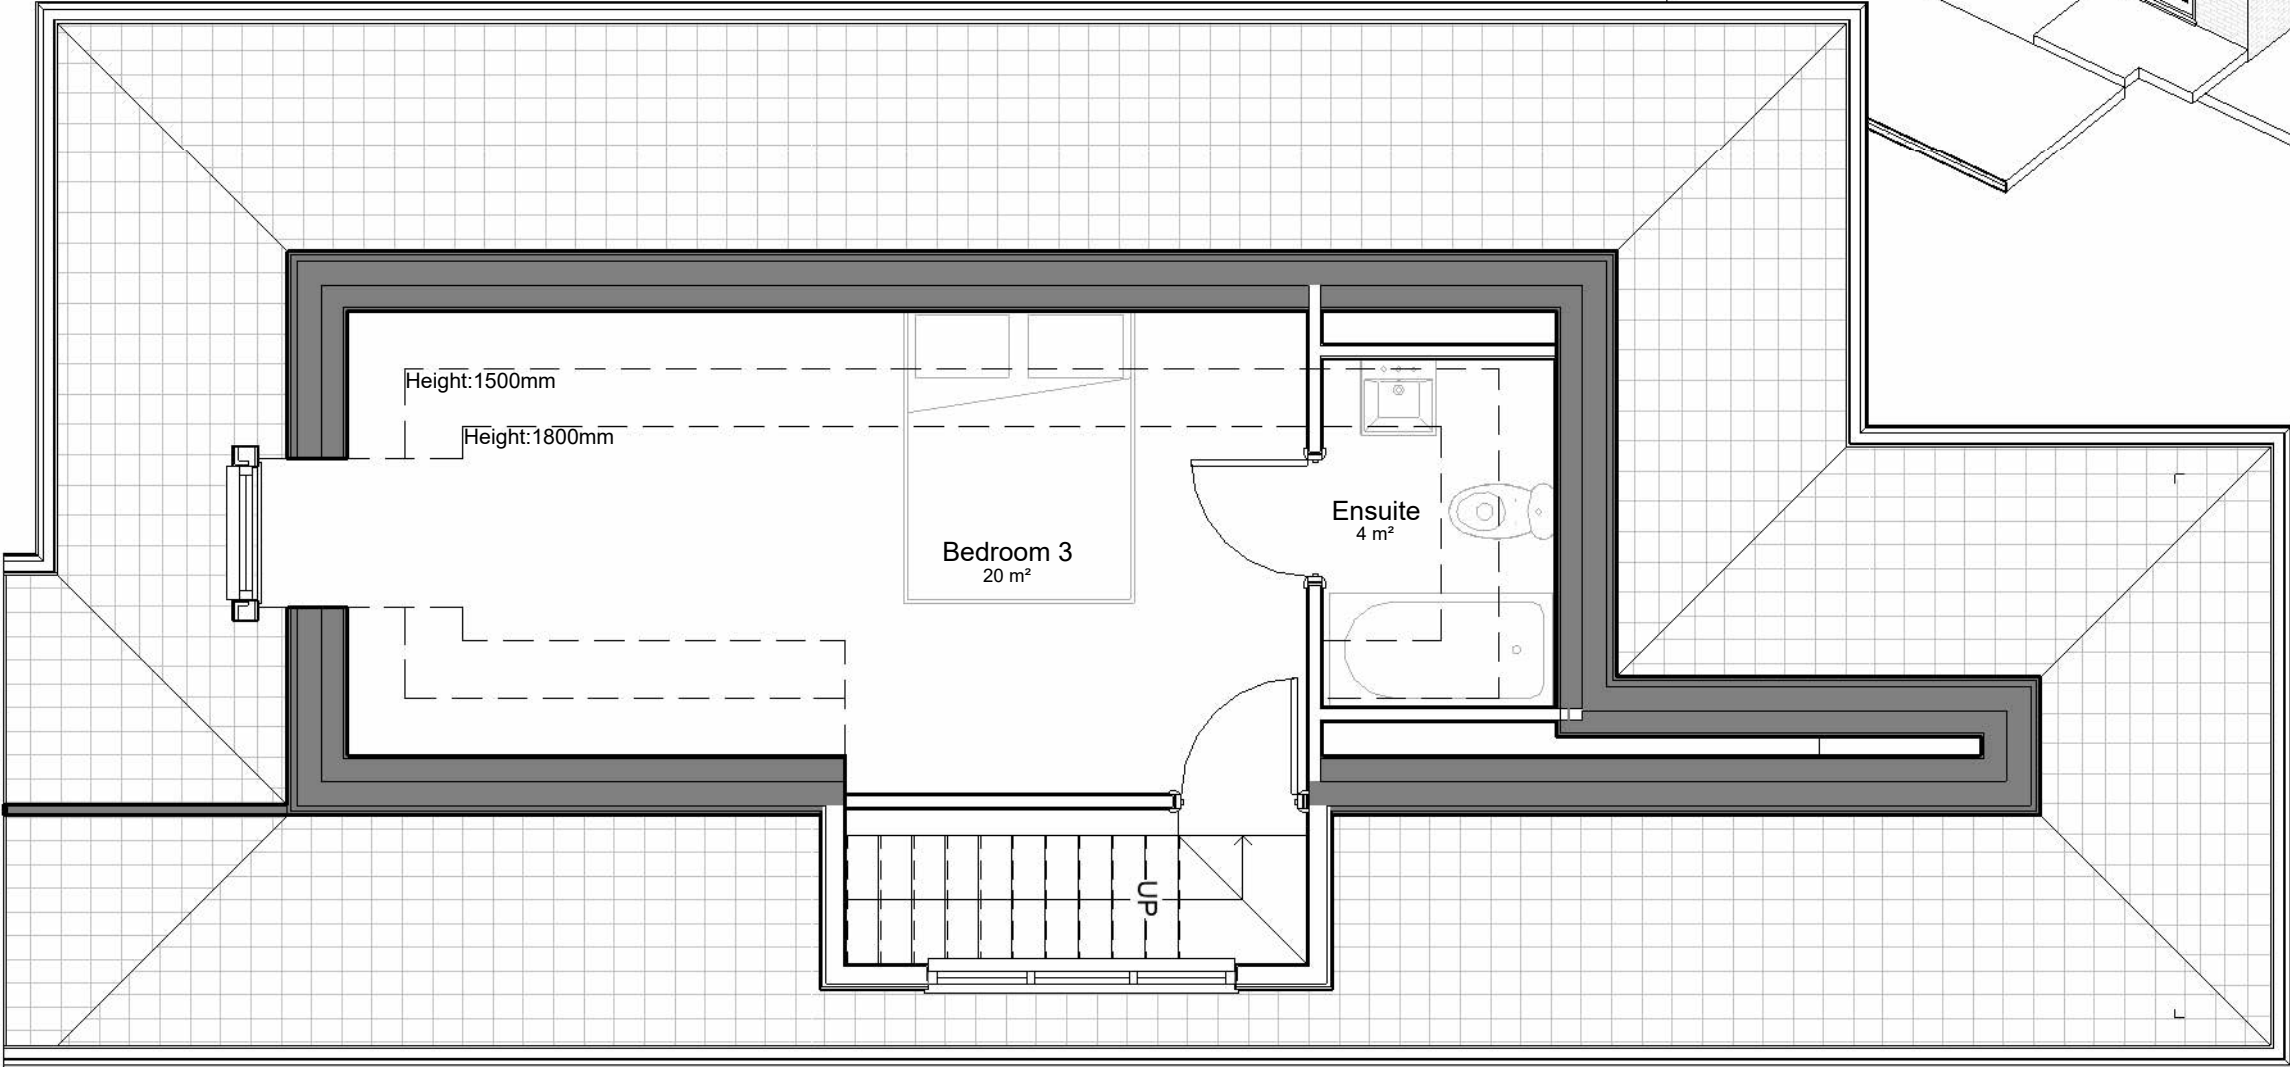

PURPOSE OF ISSUE Planning Drawings		
PROJECT Self-Build Family Home 23 Norfolk Road, Uxbridge		
TITLE Amended Floorplans		
SCALE (@ A3) 1 : 50	DATE 26/06/2023	REV P01
DRAWING NUMBER AF 03 A		



1 : 50
Proposed Roof

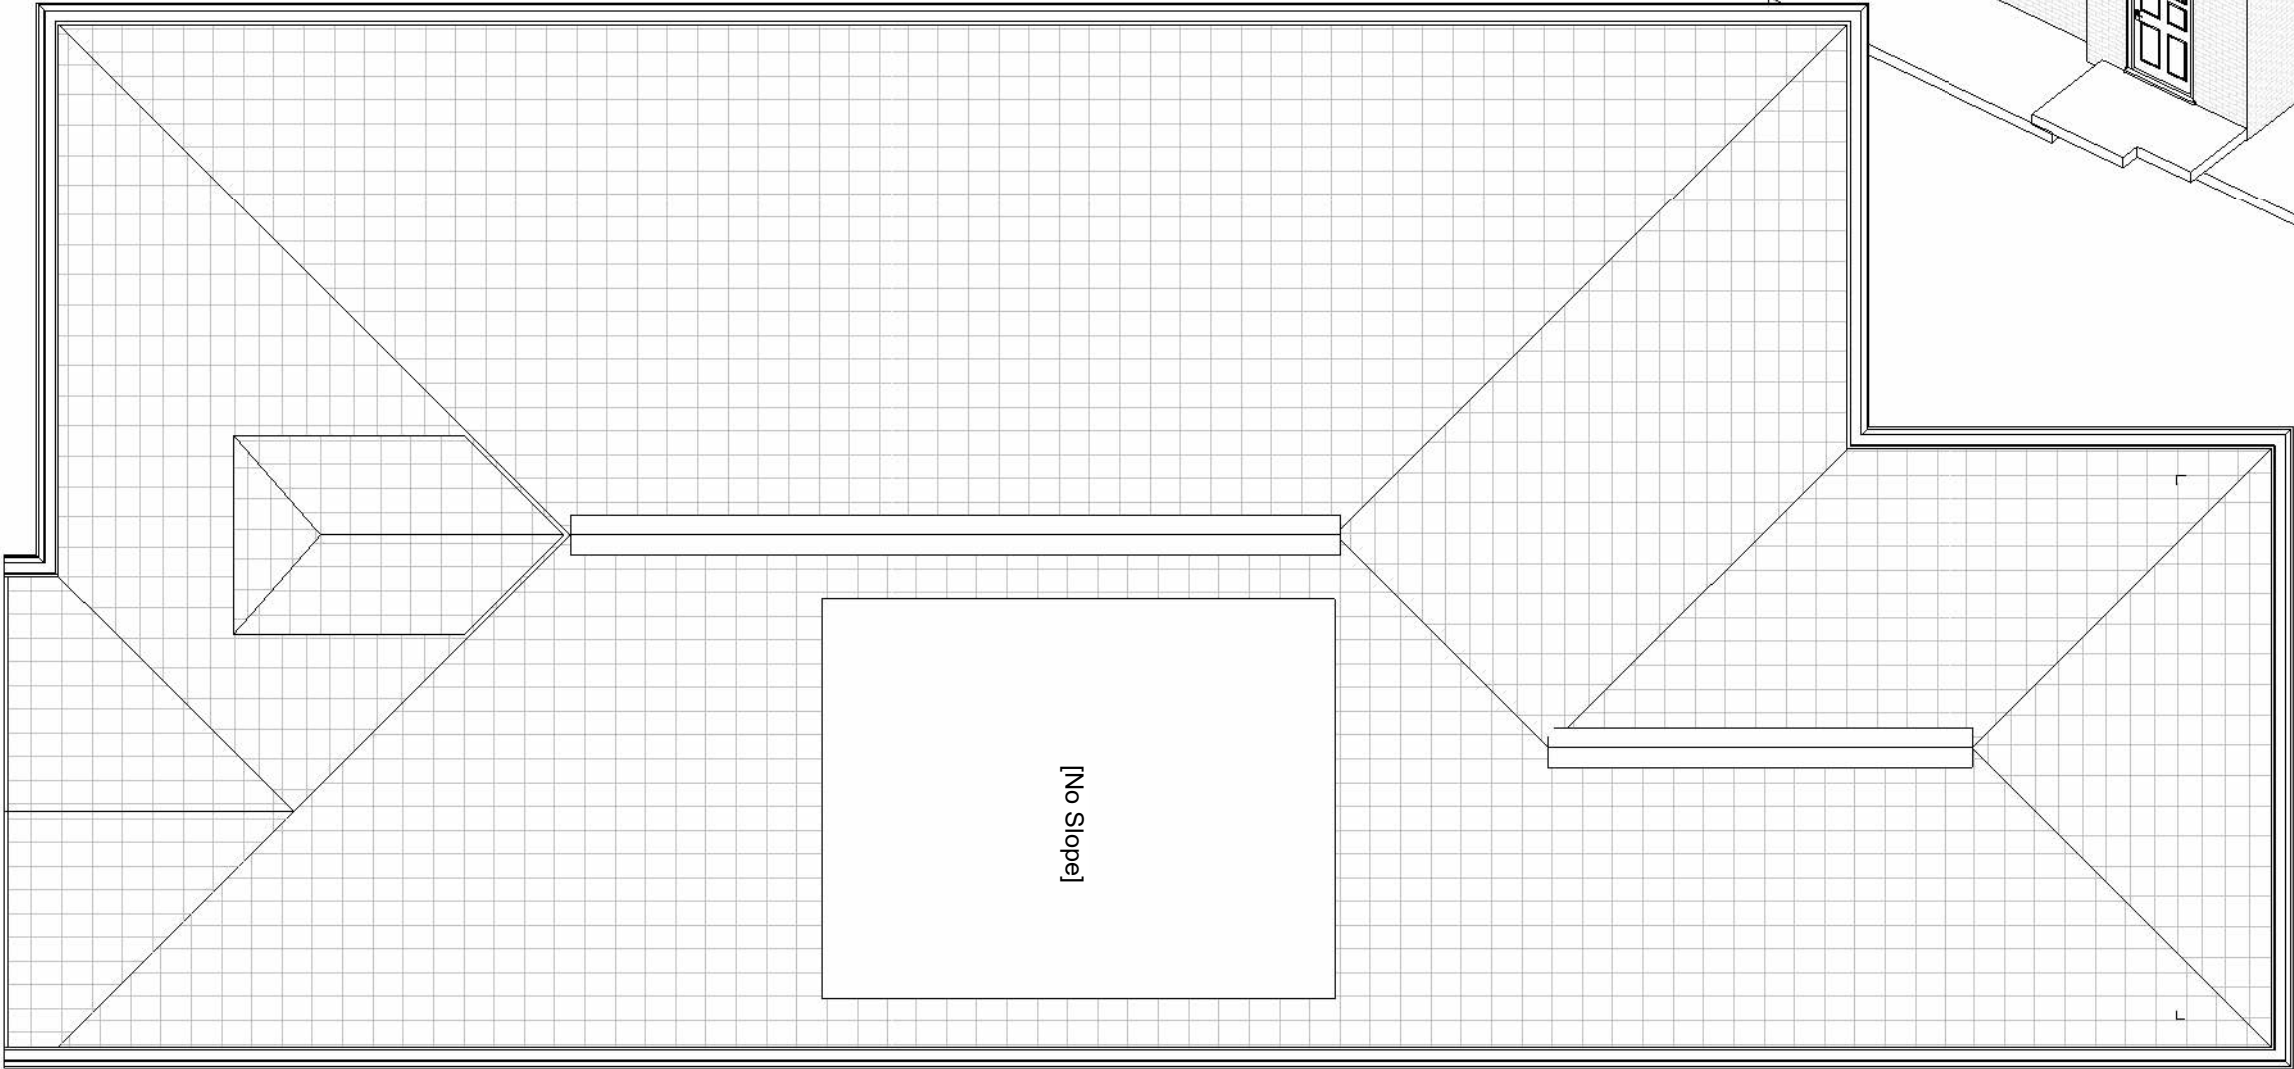

PURPOSE OF ISSUE Planning Drawings		
PROJECT Self-Build Family Home 23 Norfolk Road, Uxbridge		
TITLE Amended Plans		
SCALE (@ A3) 1 : 50	DATE 26/06/2023	
DRAWING NUMBER AF03 A		REV P01