
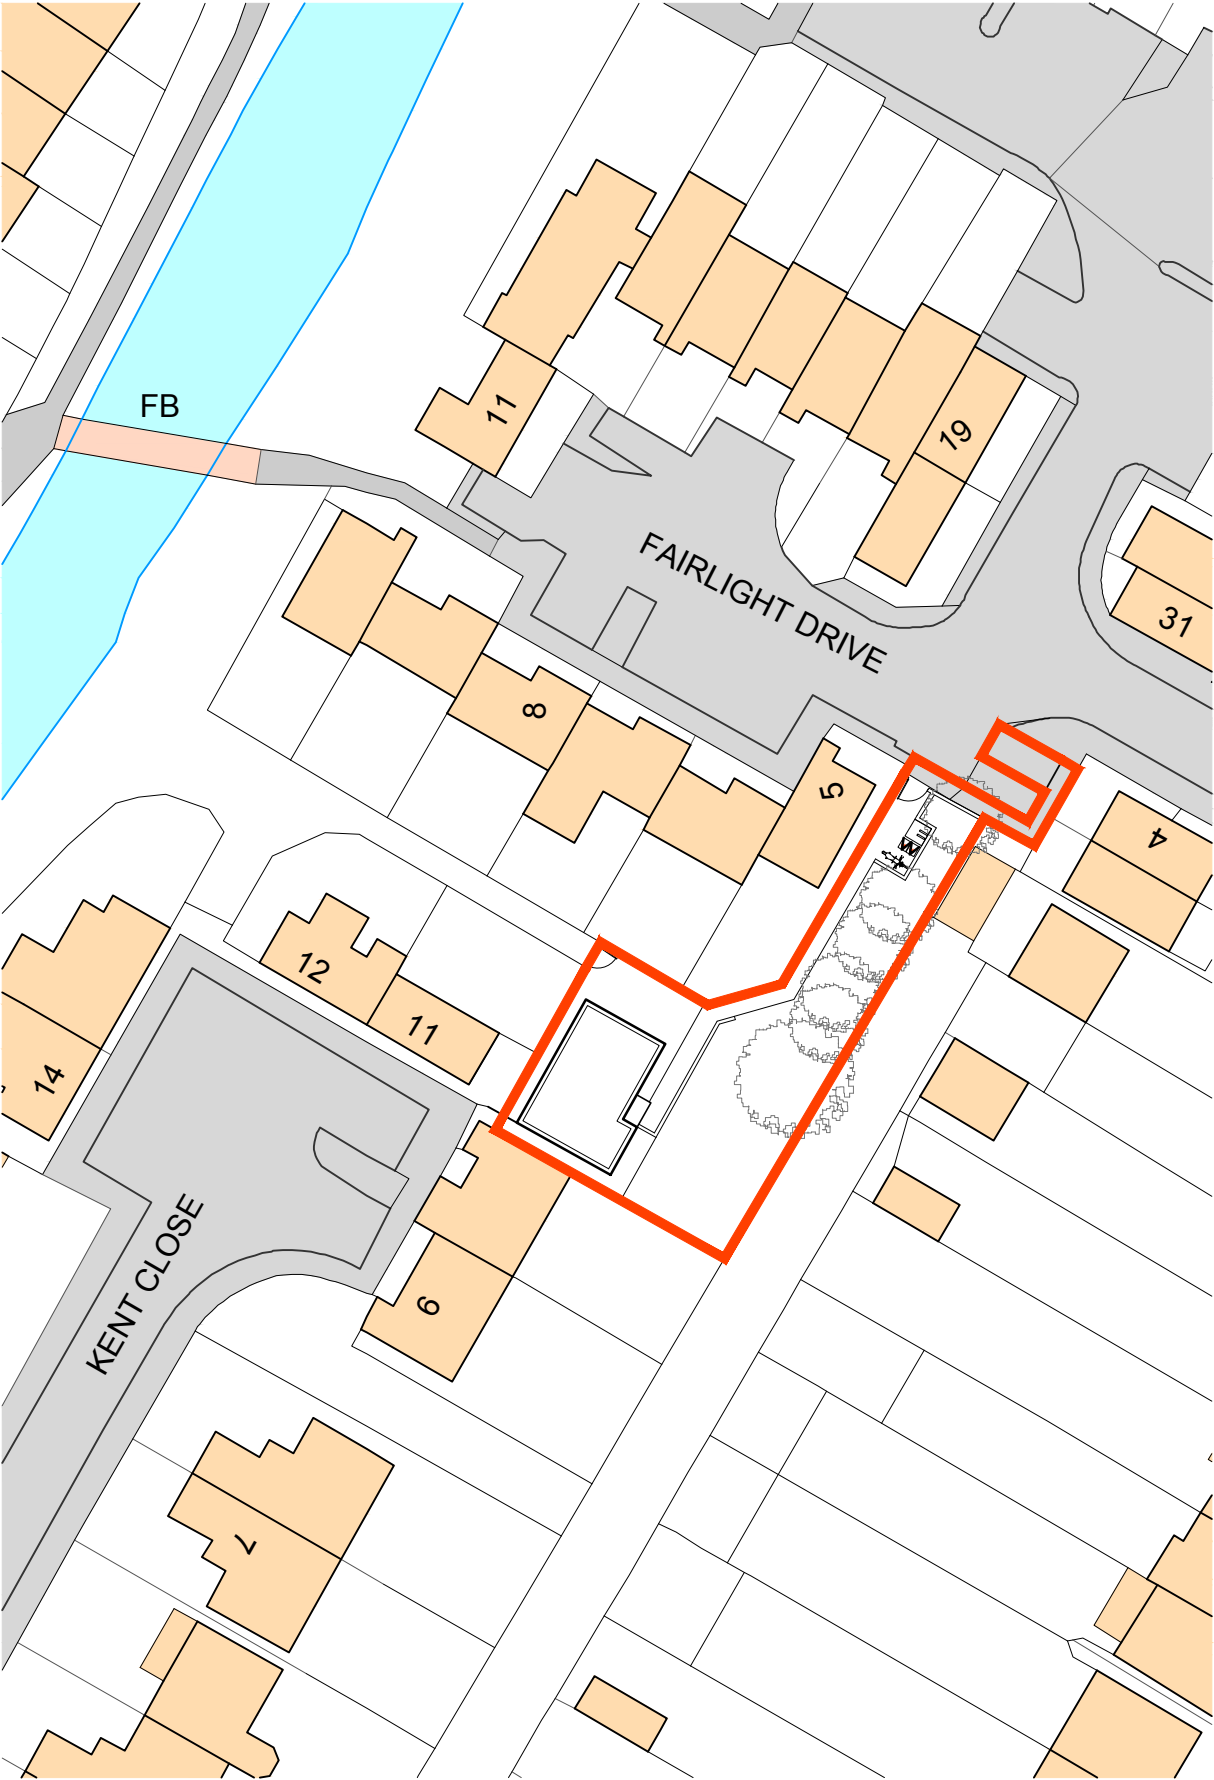


Notes:

Revision	Date	Description
*	***	***

Project:
Land between 10 & 11 Kent Close and
5 & 6 Fairlight Drive,
Uxbridge
Client:
Fallow Developments LTD.

North point:

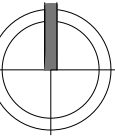

Drawing:
Site Layout

Drawn by:
SE

Drawing number:
3028.KENT.203

Date:
17.01.2023