

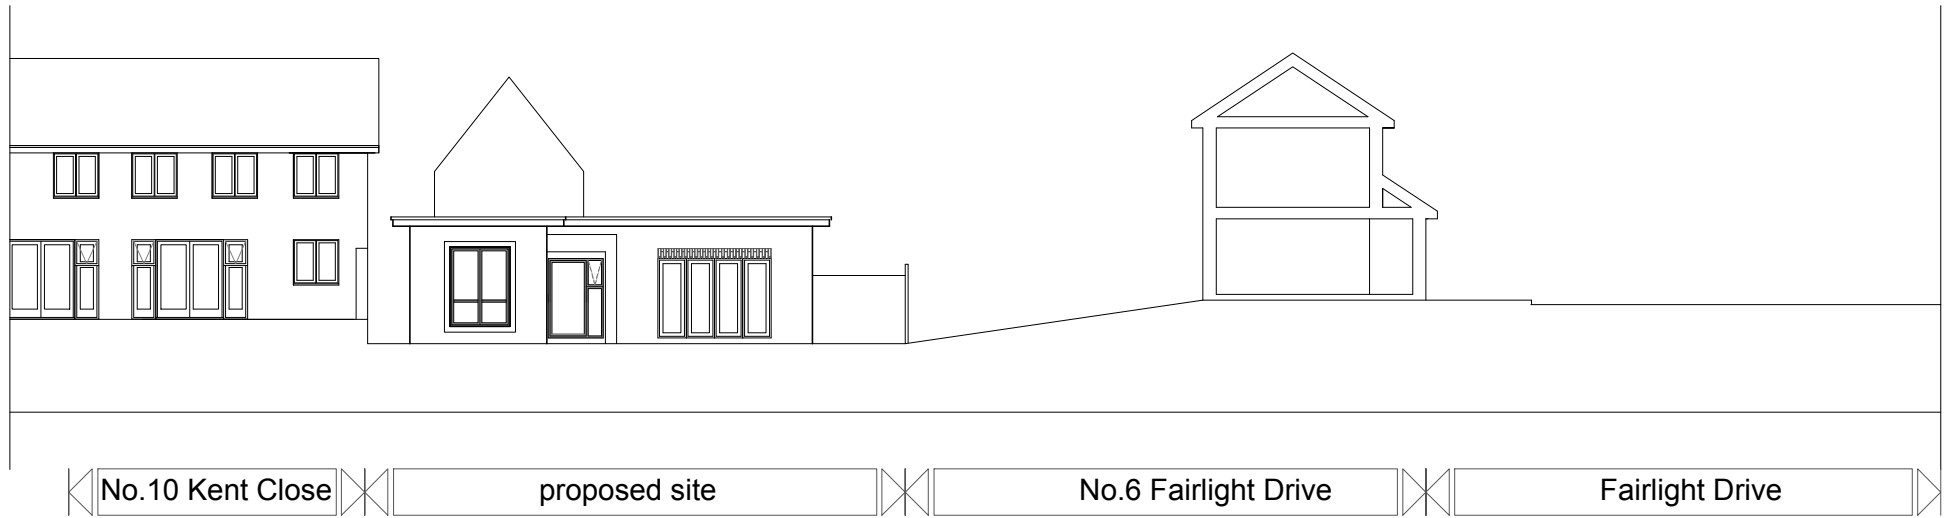


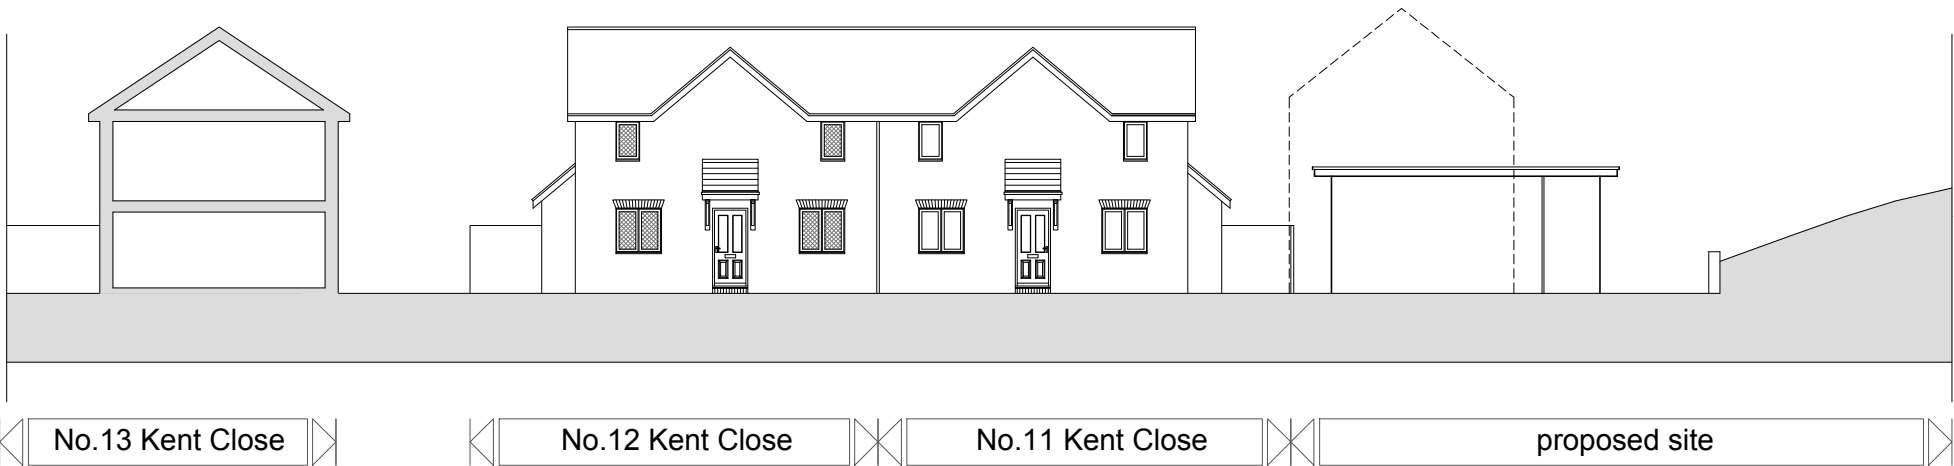


Notes:

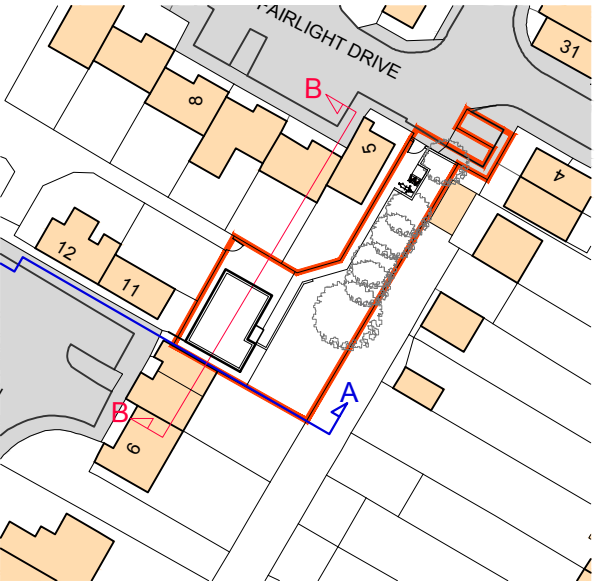

\* \*\*\*

| Revision | Date | Description |
|----------|------|-------------|
|----------|------|-------------|

Project:  
Land between 10 & 11 Kent Close and  
5 & 6 Fairlight Drive,  
Uxbridge  
Client:  
Fallow Developments LTD.

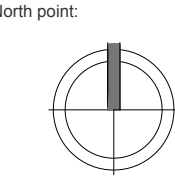

Drawing:  
Street Scenes

Drawn by:  
SE

Drawing number:  
3028.KENT.206

Date:  
17.01.2023

**PROGRESS PLANNING**  
1st Floor | 10 - 12 The Broadway | Wycombe End | Beaconsfield  
HP9 1ND | tel no.01494 674969 | www.progressplanning.co.uk

A0 A1 A2 **A3** A4