




Location Plan Scale 1:1250

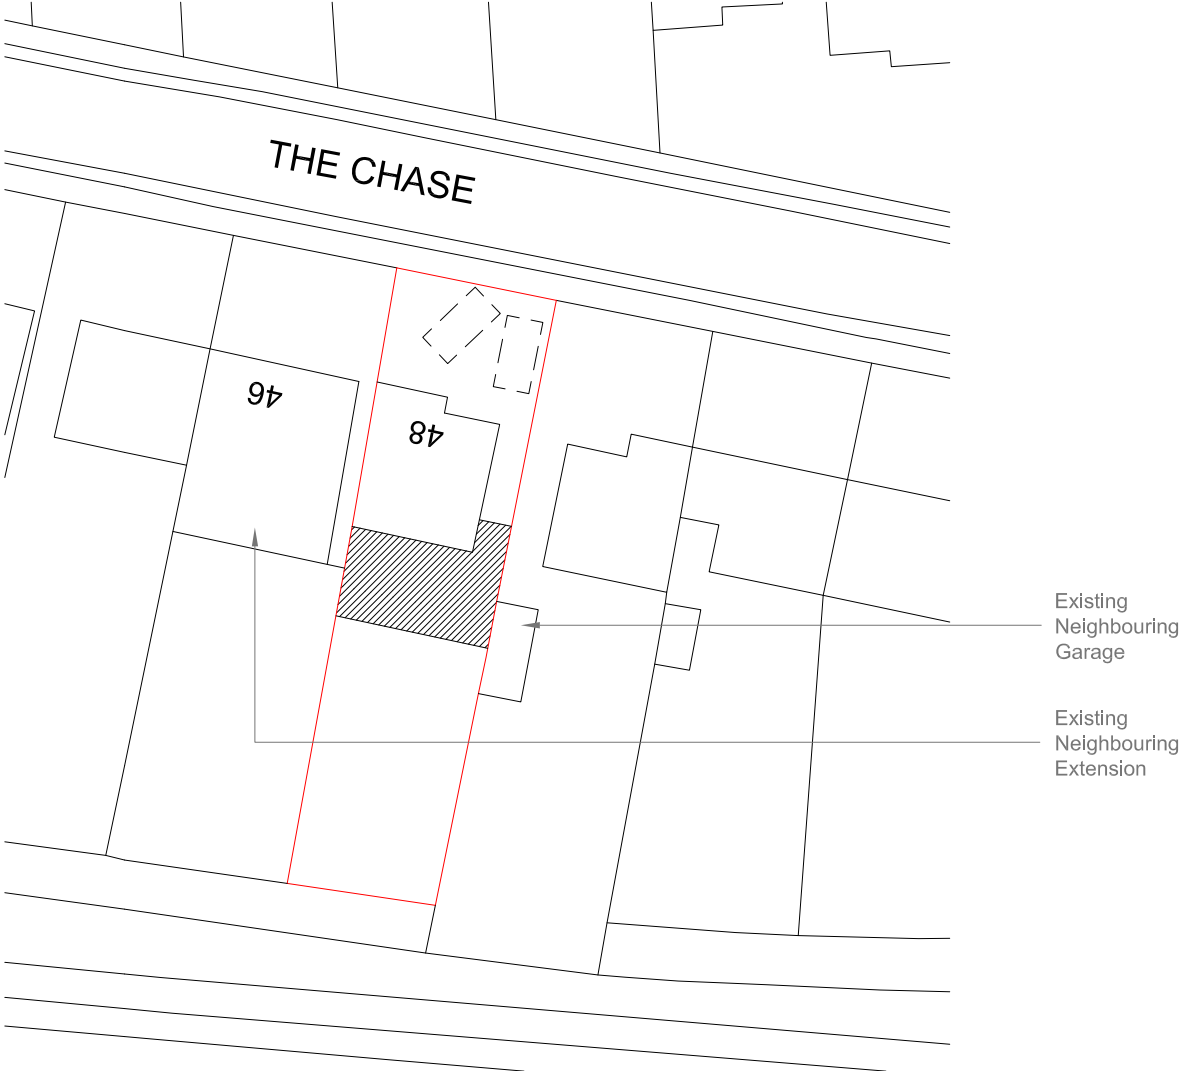

Block Plan Scale 1:500

	<u>Site Address:</u> 48 The Chase Ickenham UB10 8ST	<u>Drawing Content:</u> Location Plan Block Plan	<u>Drawings No:</u> 48thechase/2020/05	<u>Date Drawn:</u> 28th April 2020	<u>Planning Issue</u>		
	1	2	3	5	7		
			<u>Drawings Scale:</u> 1:1250/500	<u>Drawn By:</u> KG	<u>Revision:</u>	A	
			4	6		06 20	8