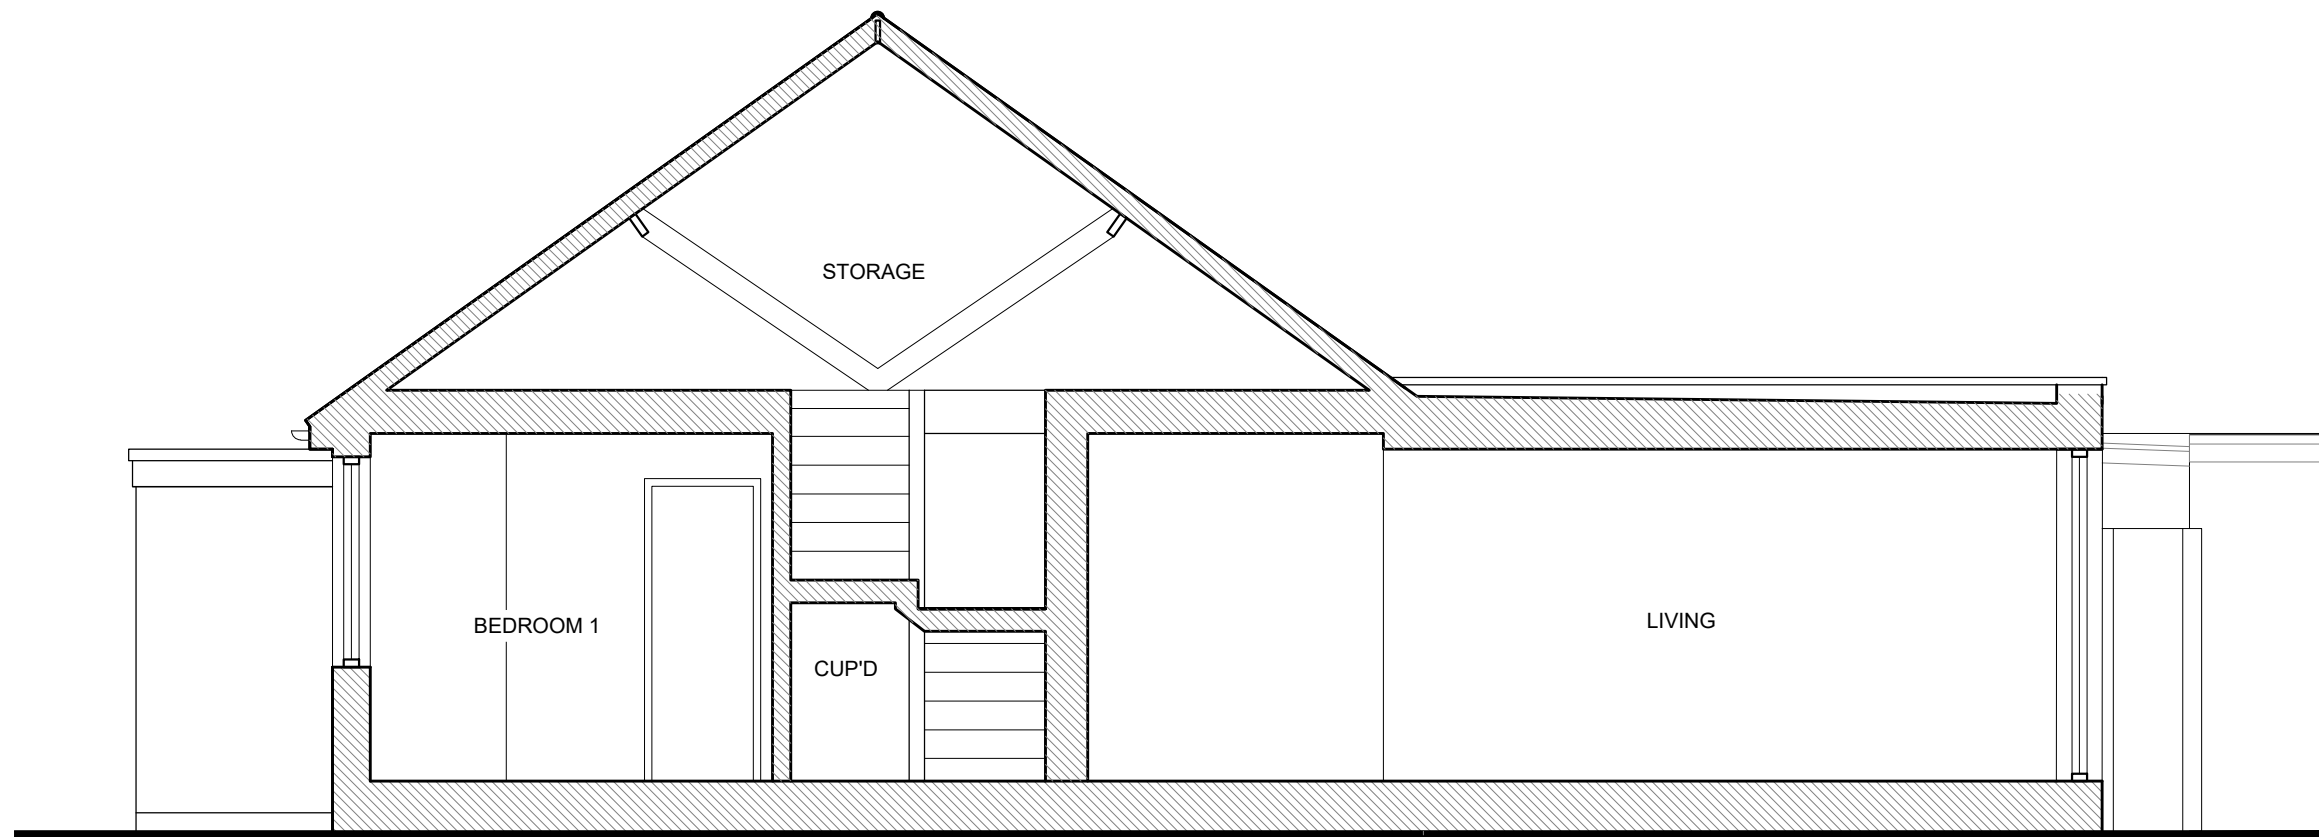


Sufix	Revisions	Date

Lukasz Klimek
47 Weald Road, Uxbridge, UB10 0HQ
tel. 07426870477
e-mail: contact@lukarchitects.co.uk

Address
44 DOUGLAS CRESCENT
HAYES
UB4 9BT

Client
ARKADIUSZ AND EWA JACHIM

Drawing Name
EXISTING SECTION

Drawing Scale **1:50 @ A3**

Drg. No. **105 PA 04** Suffix

Drawn by
Lukasz Klimek

Date MAY '24

Checked by