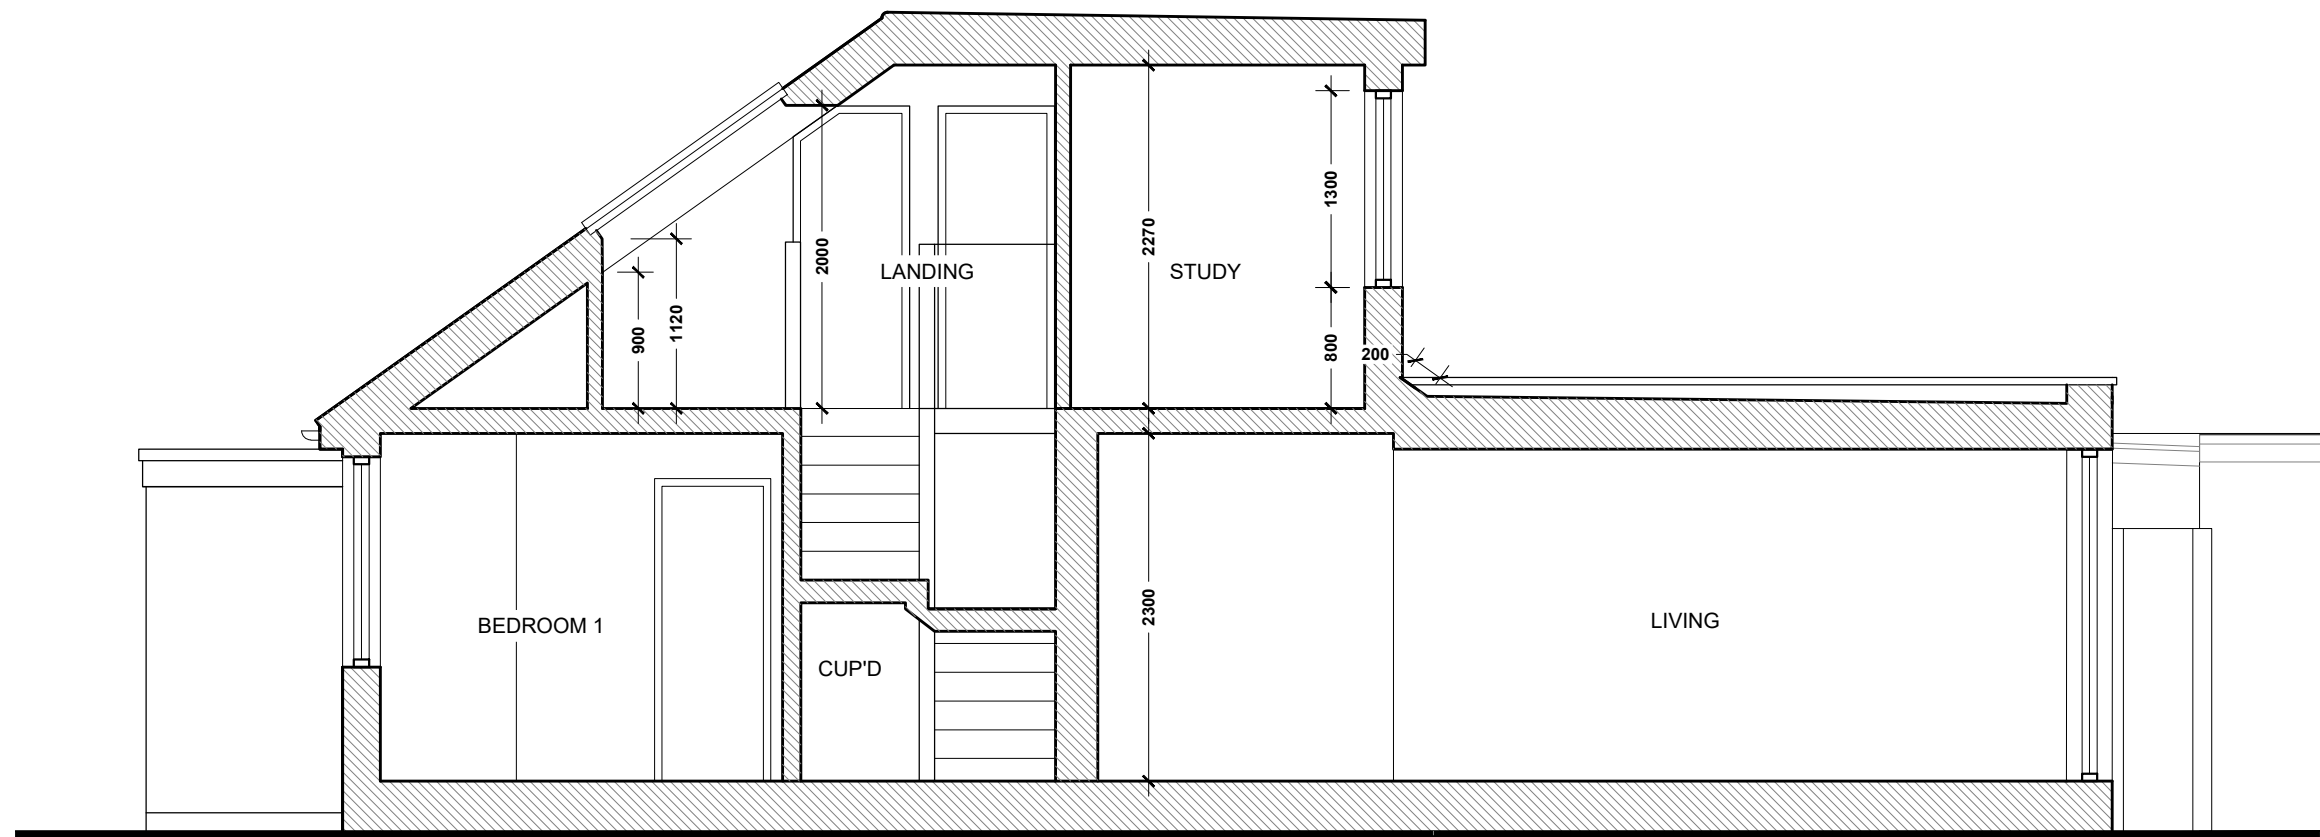


Suffix	Revisions	Date

Lukasz Klimek
 47 Weald Road, Uxbridge, UB10 0HQ
 tel. 07426870477
 e-mail: contact@lukarchitects.co.uk

Address
 44 DOUGLAS CRESCENT
 HAYES
 UB4 9BT

Client
 ARKADIUSZ AND EWA JACHIM

Drawing Name
PROPOSED SECTION

Drawing Scale **1:50 @ A3**

Drg. No. **105 PA 09** Suffix

Drawn by
Lukasz Klimek Date MAY '24

Checked by