


Note: This Drawing is for planning purpose and should not be used for construction.
All dimensions should be confirmed on site and any deviation should be reported back to designer.

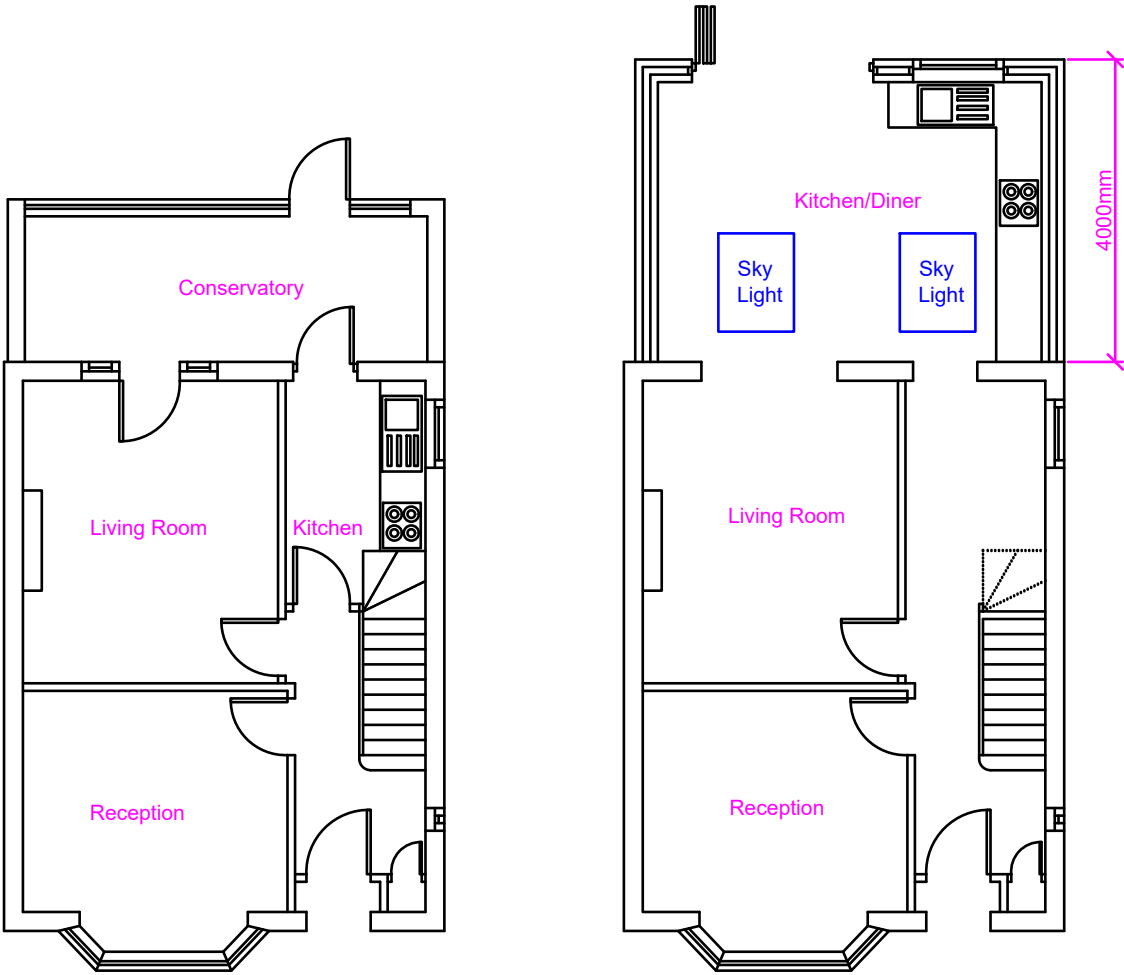

Existing Ground Floor

Proposed Ground Floor

Proposed Development:

Single Storey Rear Extension

Site Address:

43 Swan Road
West Drayton
UB7 7JZ

Revisions:

Rev	Date	Description
A	07/05/2020	


Drawing Description:

Existing and Proposed Floor Layout

Drawing No:

ART/2020/RE4M SW/ELPL

Scale: 1:100
Paper Size: A3
Sheet No: 1 of 2

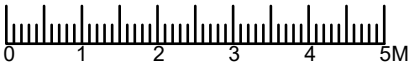

ART CONSULTANTS (UK) LTD
113 LONG LANE
STANWELL
TW19 7AL
M:07960071377
E: ARTCONSULTANTSUK@GMAIL.COM