




Note: This Drawing is for planning purpose and should not be used for construction.
All dimensions should be confirmed on site and any deviation should be reported back to designer.

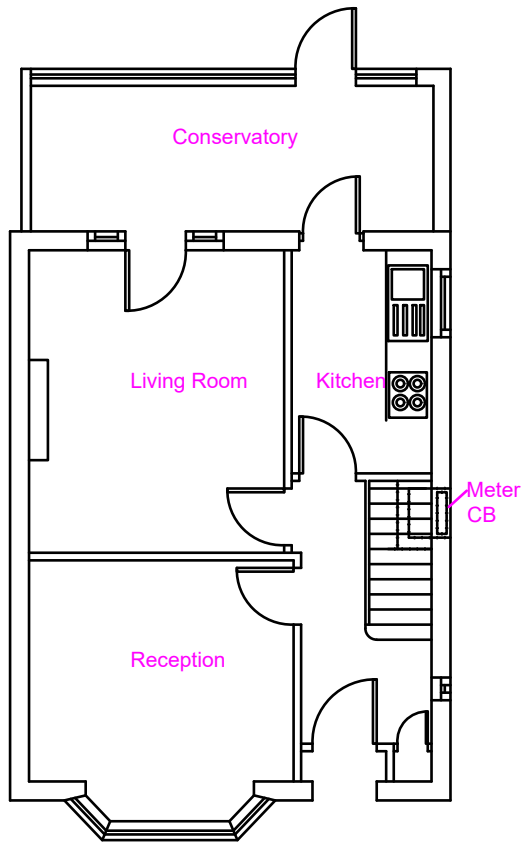


Existing Ground Floor

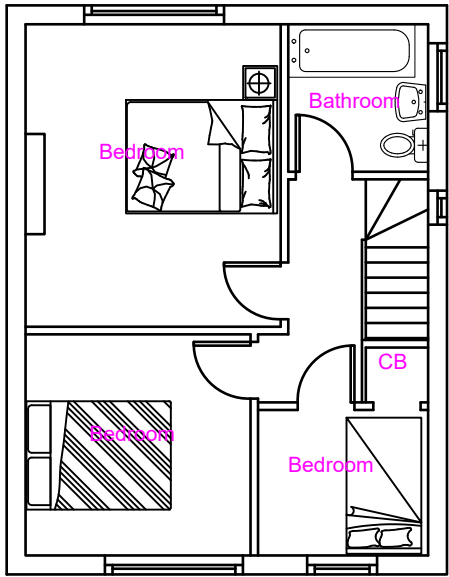

Existing First Floor

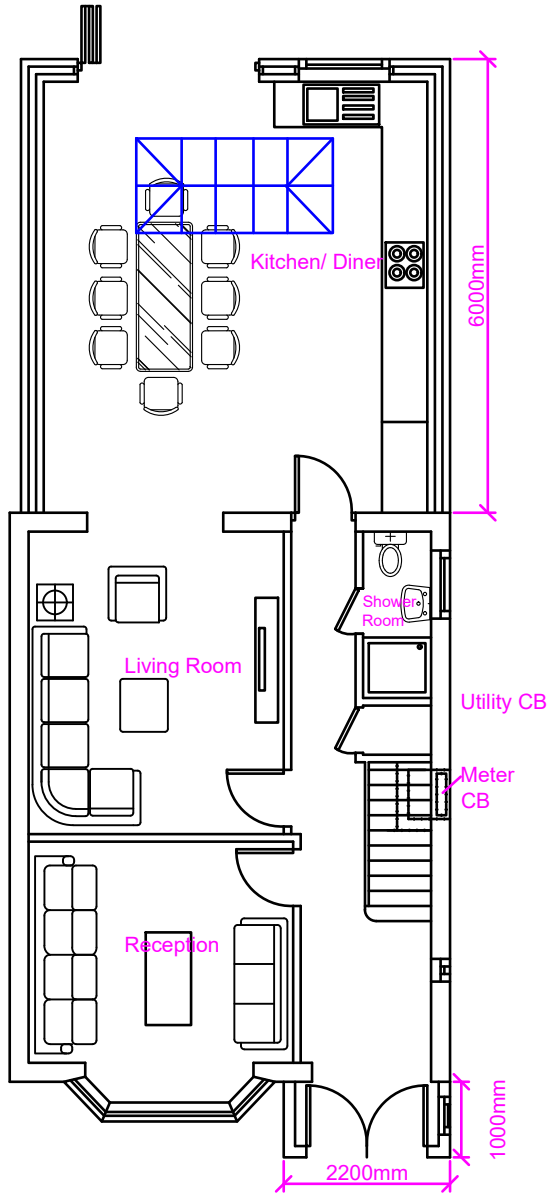

Proposed Ground Floor

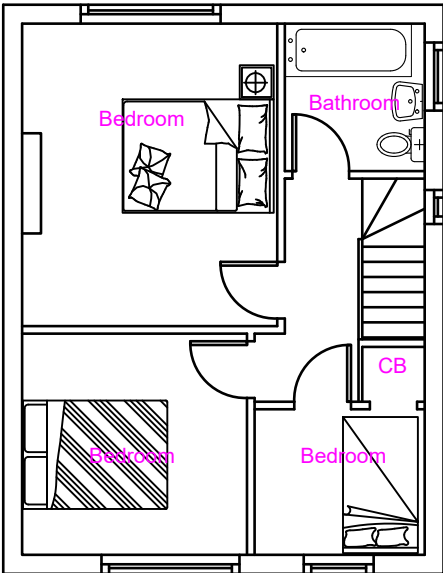

Proposed First Floor

Proposed Development:

Single Storey Rear Extension and Outbuilding

Site Address:

43 Swan Road
West Drayton
UB7 7JZ

Revisions:

Rev	Date	Description
A	28/02/2024	

Drawing Description:

Existing and Proposed Floor Layout

Drawing No:

ART/2024/6M RE43SR/ELPL

Scale: 1:100
Paper Size: A3
Sheet No: 1 of 5



ART CONSULTANTS (UK) LTD
113 LONG LANE
STANWELL
TW19 7AL
M:07960071377
E: ARTCONSULTANTSUK@GMAIL.COM