


Location Plan

Scale 1:1250

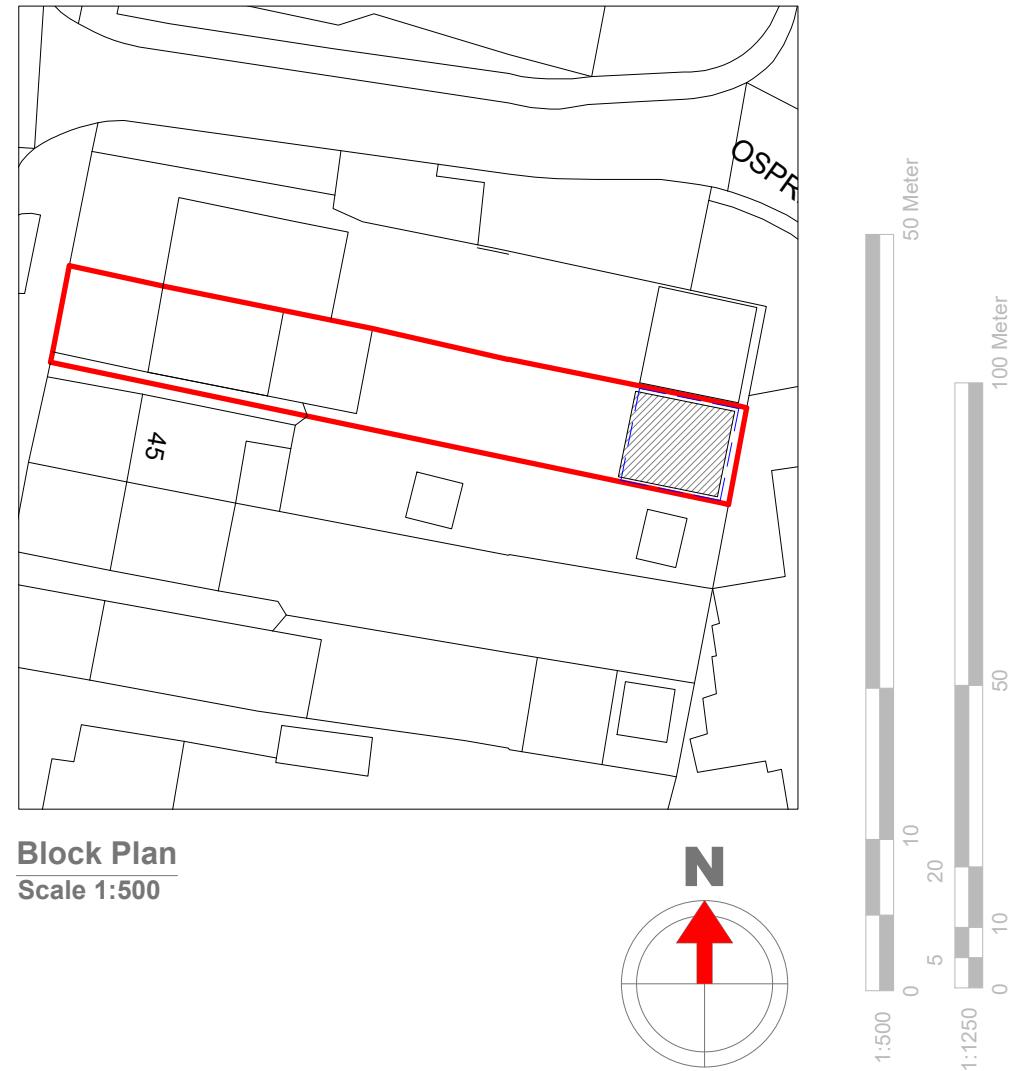

GENERAL NOTES:

1. ALL DIMENSIONS ARE IN MILLIMETER.
2. VERIFY ALL DIMENSIONS AND CONDITIONS BEFORE BUILDING OR STARTING CONSTRUCTION. NOTIFY THE DESIGNER IMMEDIATELY OF ANY DISCREPANCY OR VARIATION.
3. ALL WORK TO COMPLY WITH CURRENT BUILDING REGULATIONS AND CODES OF PRACTICE

Title:

Location & Block Plans



Site Address

43 Swan Road,
West Drayton.
UB7 7JZ

Scale: 1:1250/500@A4

Date: 05/06/2025

Drawing No.:

2025/055 -03OBC

Drawn By:

RO

Revision Date:

Faluck Patel

50 Meter
100 Meter
50
10
20
5
10
0
1:500
1:1250