
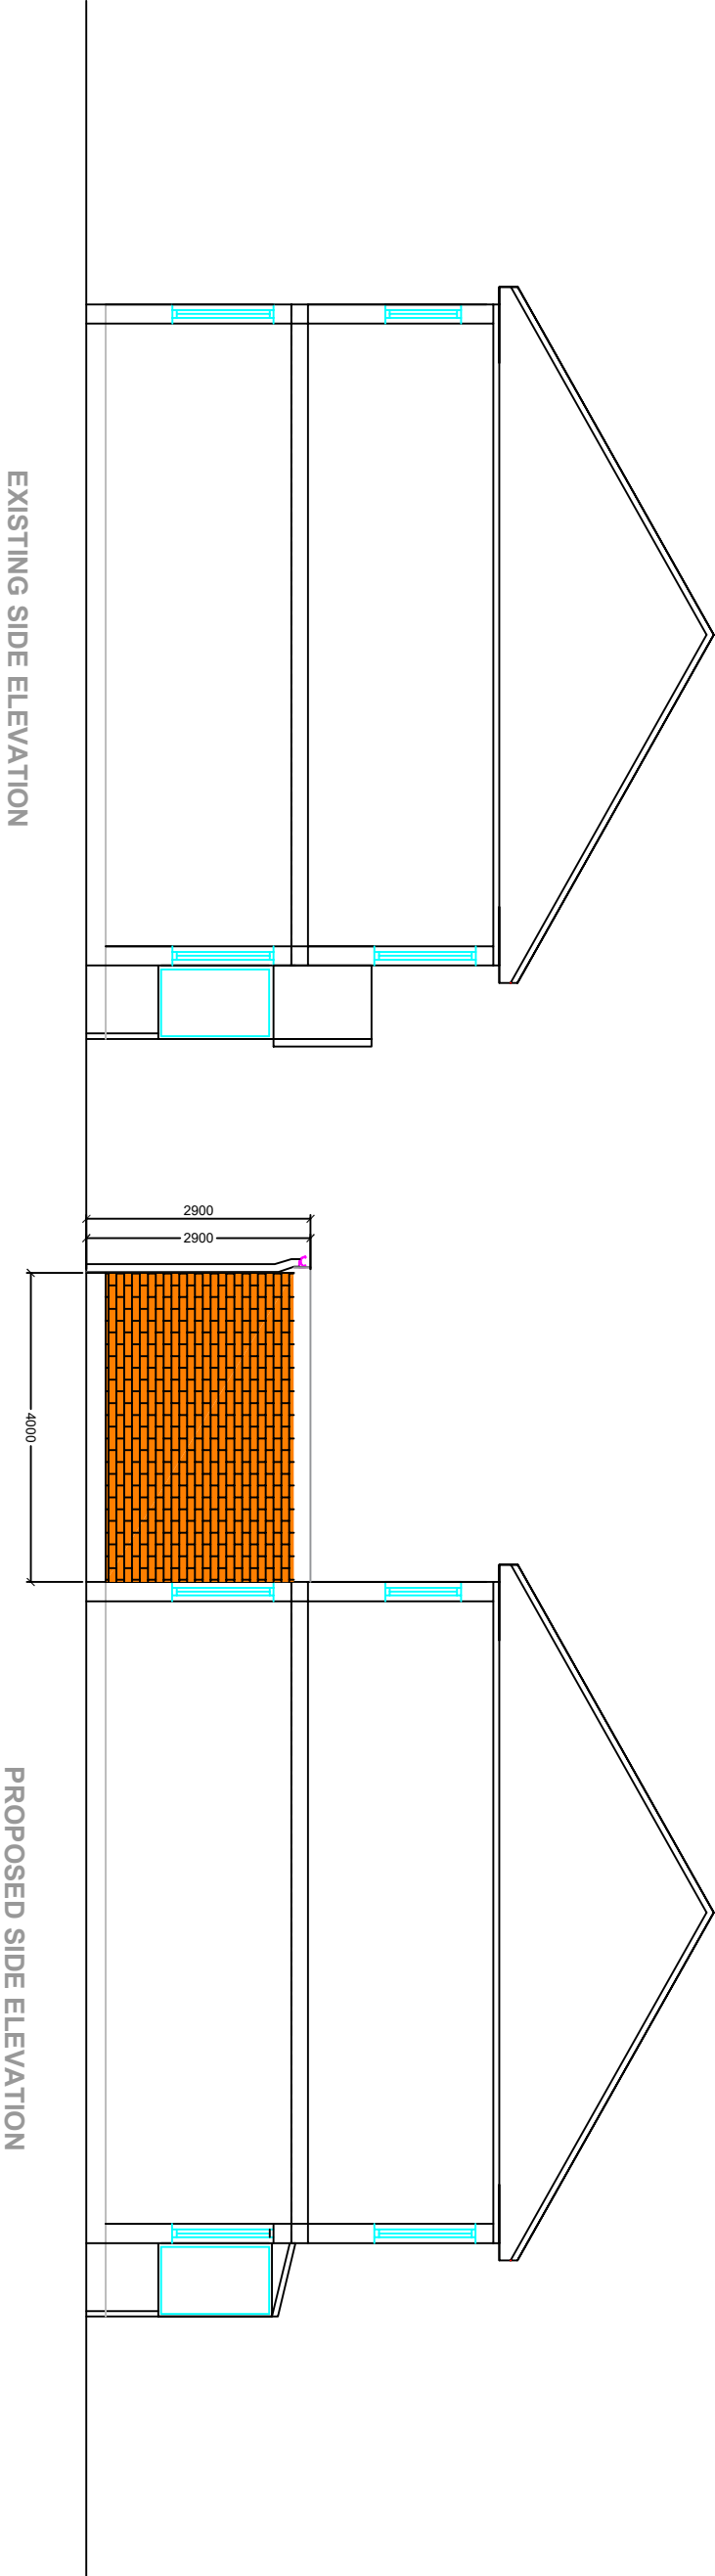


Note:
The materials used in any exterior work shall be of a similar appearance to those used in the construction of the exterior of the existing dwellinghouse

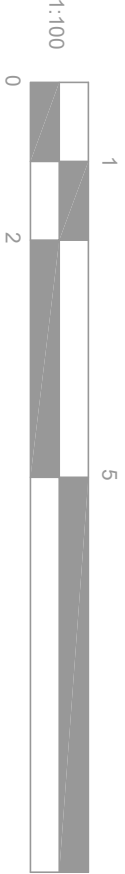

Agent	Project	Description	Scale	Drawn	Date
Hasher Mahnavi 26 Owen Way London NW10 0TU email - hasher.mahnavi@gmail.com	Proposed Rear Extension at 26 Kingsash Drive Hayes London UB4 9RG	Location & Block Plan	As Shown@A3	H	FEB-22
			Drawing number 05		Revision C