


Note:
The materials used in any exterior work
shall be of a similar appearance to those
used in the construction of the exterior of
the existing dwellinghouse

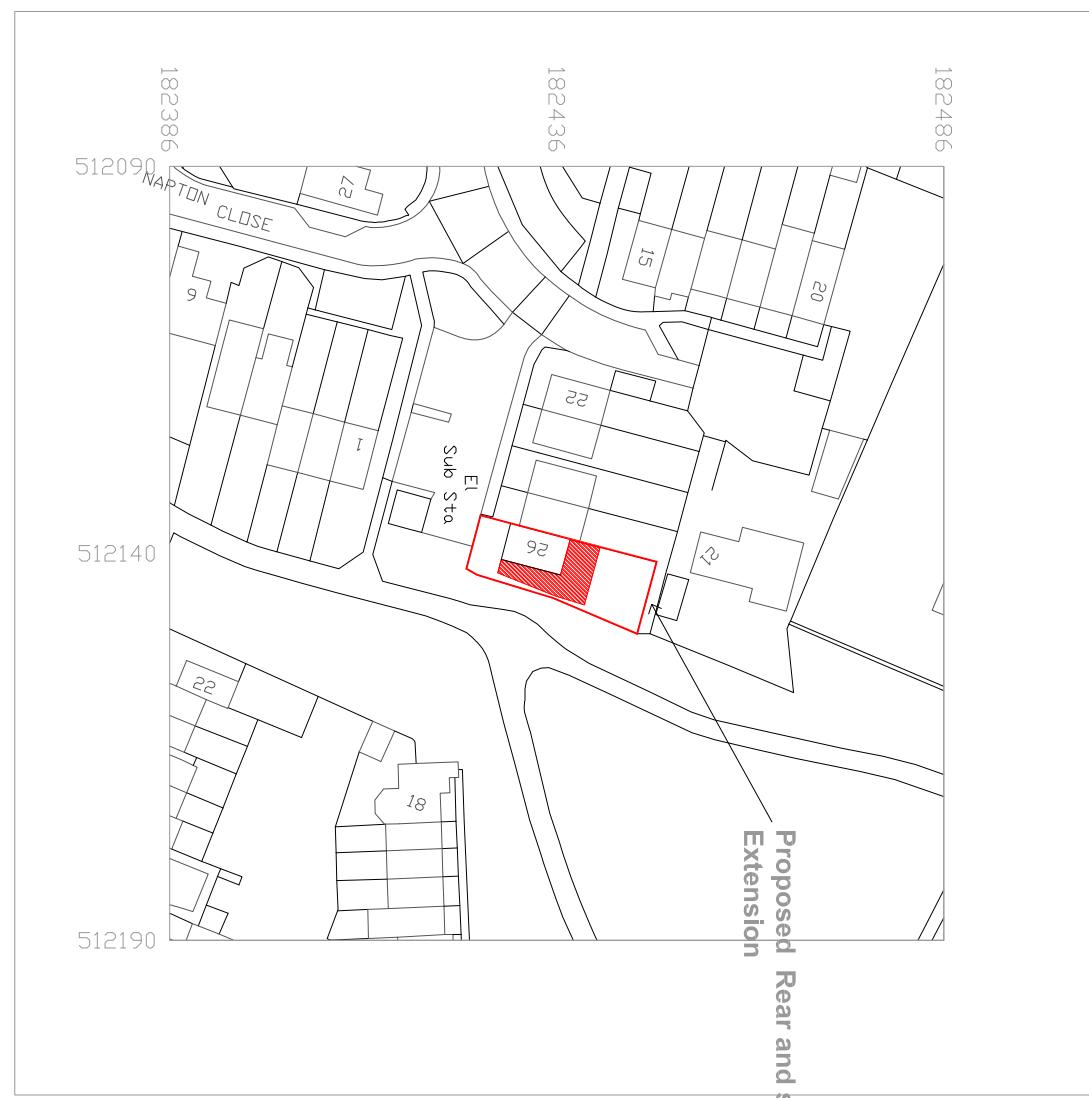

LOCATION PLAN
Scale: 1:1250

Agent
Hasher Mahnavi
26 Owen Way
London
Nw10 0TU
email - hasher.mahnavi@gmail.com

Project Proposed Rear Extension at 26 Kingsash Drive Hayes London UB4 9RG	Description Location & Block Plan	Scale As Shown@A3	Drawn H	Date JUNE_2020
		Drawing number 03	Revision A	