


NOTE:
EXISTING BT & TX TO BE RELOCATED TO NEW MK5 LAC.
EXISTING SINGLE PHASE 63A POWER SUPPLY WILL BE
UPGRADED TO THREE PHASE 100A SUPPLY WITH IN MK5 LAC

Antenna Aperture ID	Proposed 4G/5G Bearing	Operator: Shared/ EE/H3G
A1	60°	H3G
A2	60°	EE
A3	60°	EE/H3G
A4	60°	EE/H3G
B1	180°	H3G
B2	180°	EE
B3	180°	EE/H3G
B4	180°	EE/H3G
C1	300°	H3G
C2	300°	EE
C3	300°	EE/H3G
C4	300°	EE/H3G

NOTES:
1. ALL DIMENSIONS IN MM UNLESS OTHERWISE NOTED.

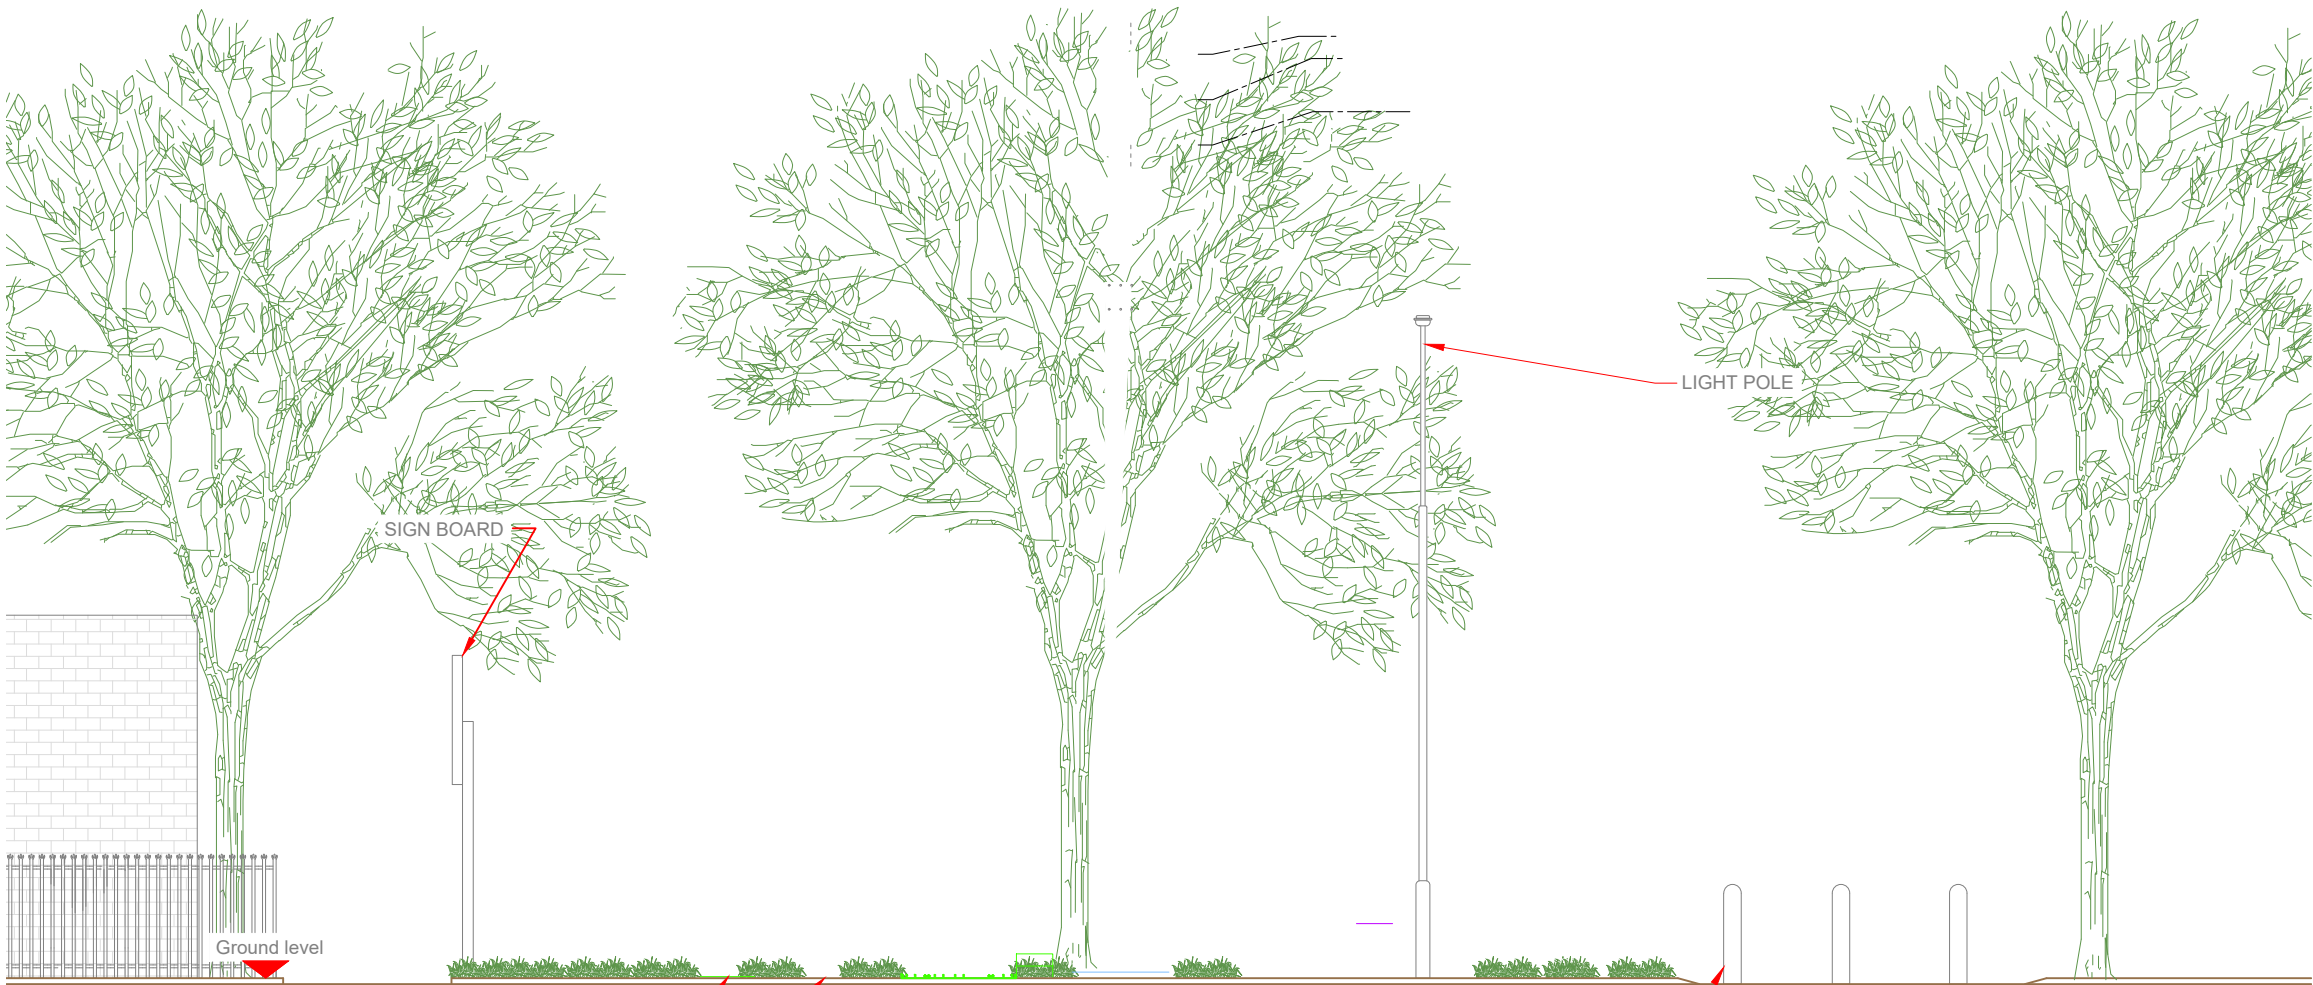


100mm

150mm

10mm

EXISTING ELEVATION

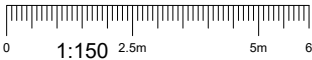

SITE CAPACITY & LEAD OPERATOR			
A	B	C	LEAD
HS2	HS2	HS2	H3G

Master: M001	MBNL / EE / H3G:	Project: T&A	Purpose of Issue: Planning	Issue: A
Date: 09/04/2020	Drawn: J.S.Divya	Checked: T. Clifford	Approved: M. Venner	Revision / Upgrade Description: First Issue
 Hutchison 3G UK Limited Star House, 20 Grenfell Road Maidenhead, SL6 1EH Tel: 01628 765 000 Fax: 01628 765 001 H3G Base Station Information line: 0845 6043000 Available 8am-8pm Monday to Friday		 Hatfield Business Park Hatfield Hertfordshire AL10 9BW Tel: 01707 315000 Fax: 01707 319001		
 Mobile Broadband Network Limited Sixth Floor, Thames Tower, Station Road, Reading, RG1 1LX				
 UNIT E3 PITTS CLEAVE INDUSTRIAL ESTATE, TAVISTOCK, DEVON, PL19 0PW sales@beaconcomms.co.uk Tel: +44 (0)1822 610610				
Site Name: BAYLISS (P98265)				
Site ID: 782743				
Address: BAYLISS (P98265) LONG LANE HILLINGDON UXBRIDGE LONDON: HILLINGDON UB10 0EG				
Title: 266 EXISTING ELEVATION -SHEET 2				
Project: T & A				
Purpose of Issue: GENERAL ARRANGEMENT				
EE Cell ID: 70464		MBNL Cell ID: HGN038		3UK Cell ID: UB0104
Master Drawing No: 782743_HGN038_70464_UB0104_M001				Issue: A