



SITE LOCATION

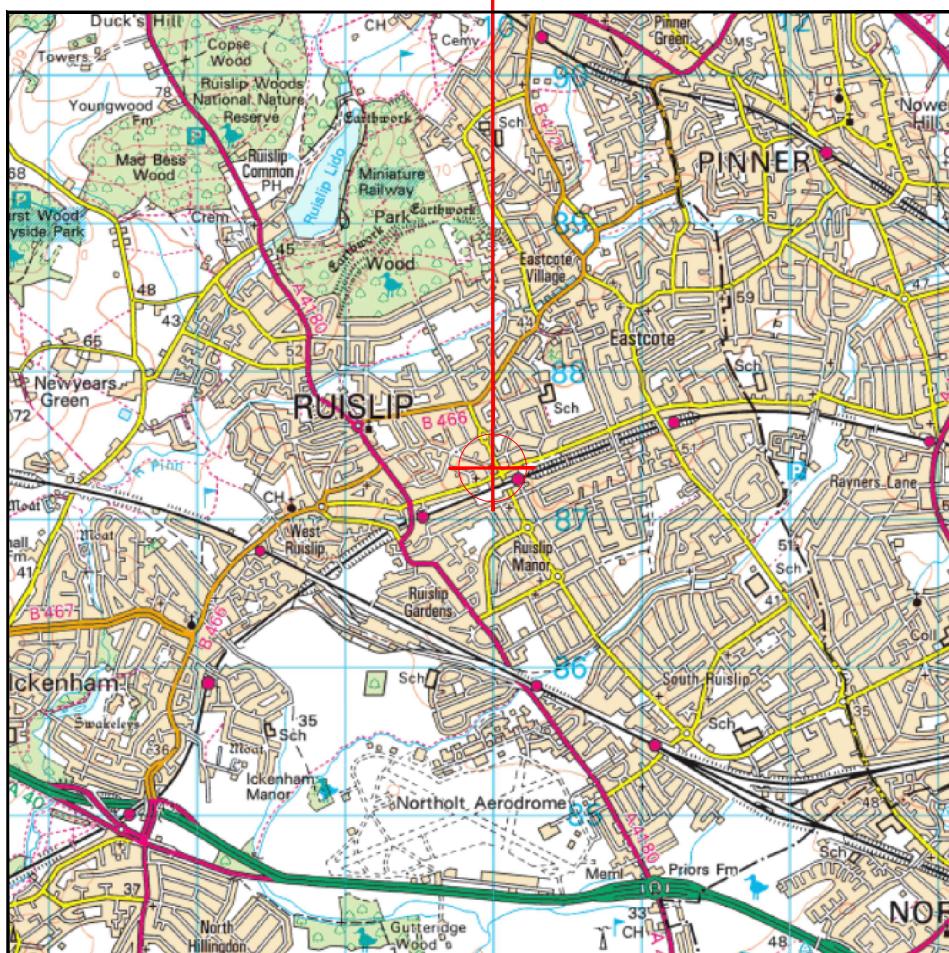

Reproduced by permission of Ordnance Survey on behalf of the Controller of Her Majesty's Stationery Office
All rights reserved. © Crown Copyright licence no. 100022432

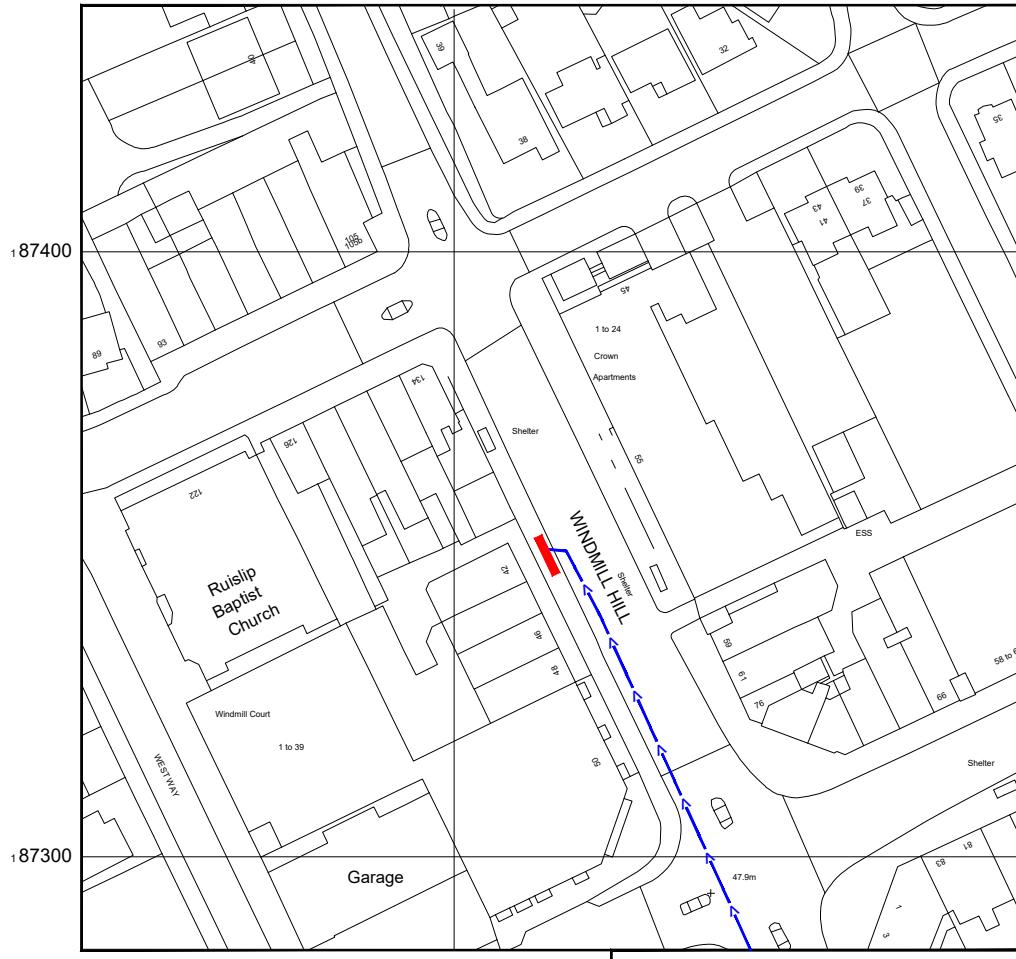

Reproduced by permission of Ordnance Survey on behalf of
the Controller of Her Majesty's Stationery Office
All rights reserved. © Crown Copyright licence no. 100022432

NGR E: 510016 N: 187352

NOTES:

1. ALL DIMENSIONS IN MM UNLESS OTHERWISE NOTED.

DIRECTIONS TO SITE:

Head east on M40. Continue onto Western Ave/A40. Use the left lane to take the A4180 slip road to Heathrow Airport/Hayes/Southall/Yeading. At the roundabout, take the 1st exit onto W End Rd/A4180. Turn right onto Cornwall Rd. Turn left to stay on Cornwall Rd. At the roundabout, take the 1st exit onto Victoria Rd. Continue onto Windmill Hill and site location is on the left hand side.

Site Provider's
Property Boundary:



Access Route To Site:



Access Route:



Master:	MBNL / EE / H3G:	Project:	Purpose of Issue:	Issue:
M001	MBNL	H3G 5G UNILATERAL	Planning	A

Date: 21/03/2020 Revision / Upgrade Description: First Issue - Site nomination dated: TBC

Drawn: CDN Checked: DH Approved: SD



Hutchison 3G UK Limited
Star House, 20 Grenfell Road
Maidenhead, SL6 1EH
Tel: 01628 765 000
Fax: 01628 765 001

H3G Base Station Information line:
0845 6043000
Available 8am-8pm Monday to Friday

Design Consultant & Principal Contractor:

WHP Telecoms
Unit 1 Maple Park,
Low Fields Avenue, Leeds
LS12 6HH

Tel: 01133023550
e-mail: info@whptelecoms.com

Site Name:
OUTSIDE DAYTONA MOTORCYCLES

Site ID:
HGN10042

Address:
42-48, WINDMILL HILL,
EASTCOTE VILLAGE, NORTHWOOD,
HILLINGDON,
GREATER LONDON,
HA4 8PT

Title:
002 SITE LOCATION PLAN

Project:
H3G 5G UNILATERAL

Purpose of Issue:
GENERAL ARRANGEMENT

EE Cell ID:	MBNL Cell ID:	3UK Cell ID:
N/A	N/A	N/A

Master Drawing No:
HGN10042_M001

Issue:
A

SITE AREA PLAN
0 1:50,000 1km 2



SITE PHOTOGRAPH




GOOGLE MAPS QR CODE


GOOGLE MAPS - <https://goo.gl/maps/S5oHrm6Si7ionnSs5>


GOOGLE STREETVIEW - <https://goo.gl/maps/9S81hvJusAzbq7eT8>


100mm
50mm
10mm



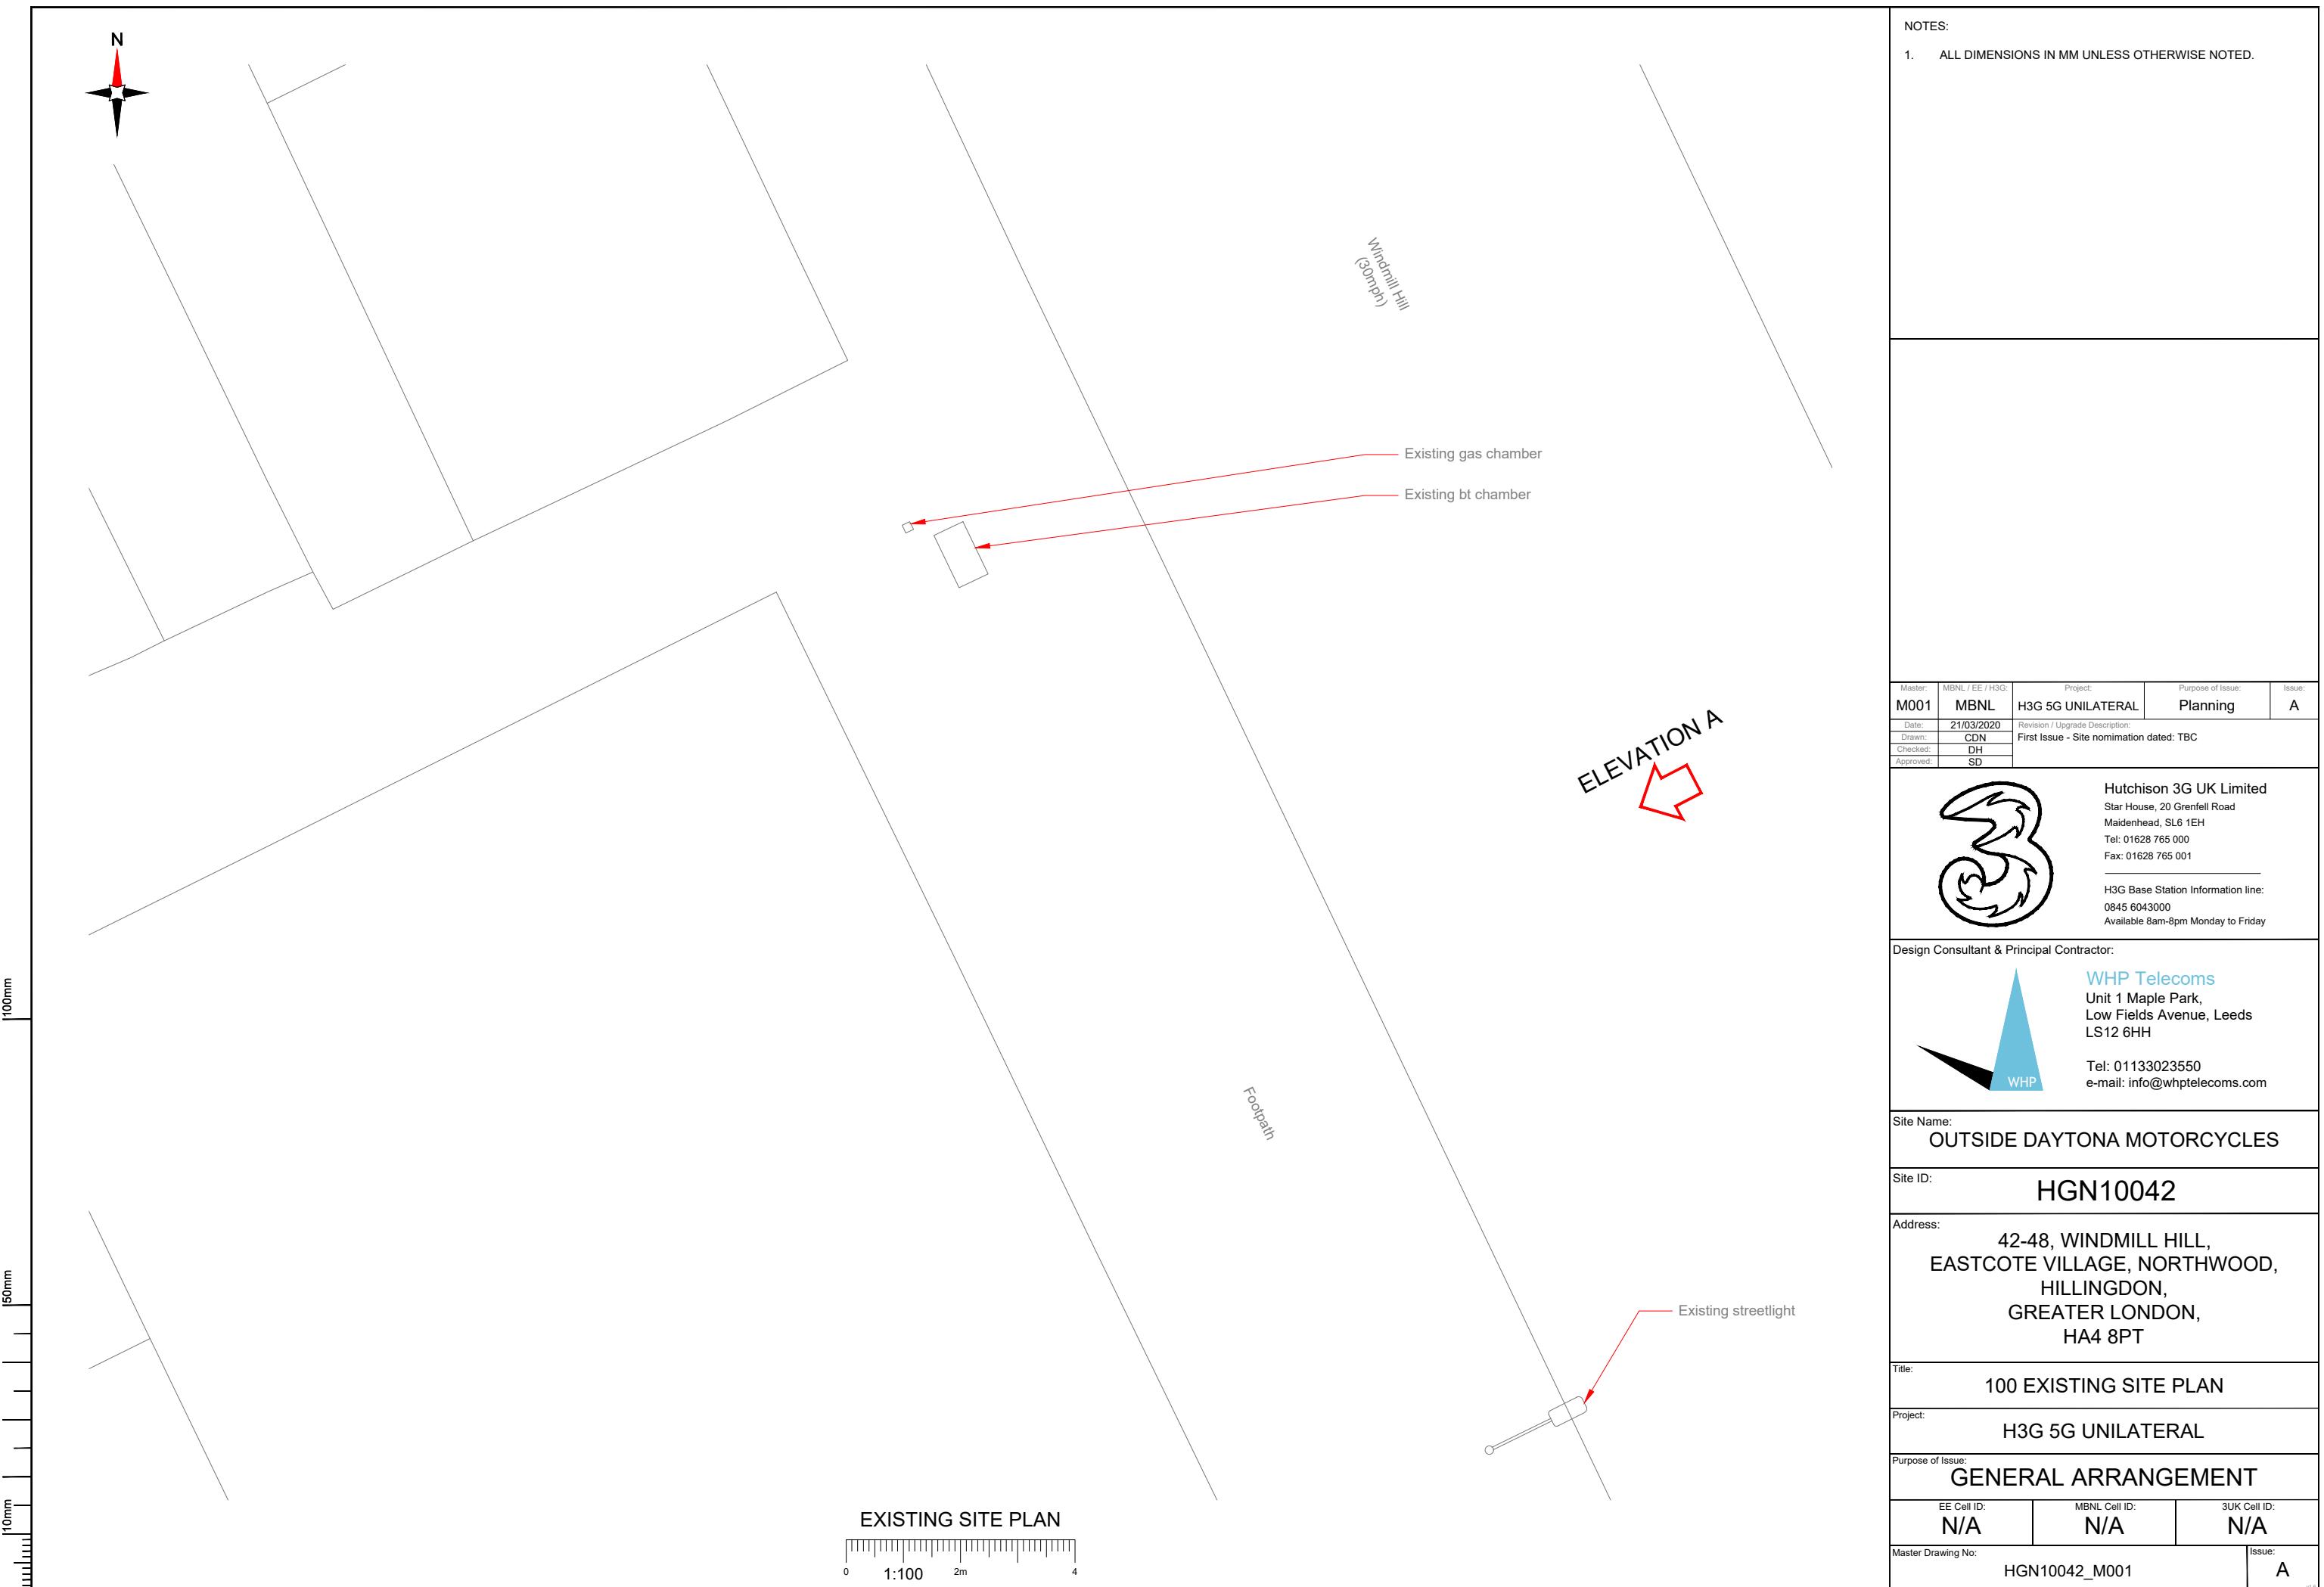

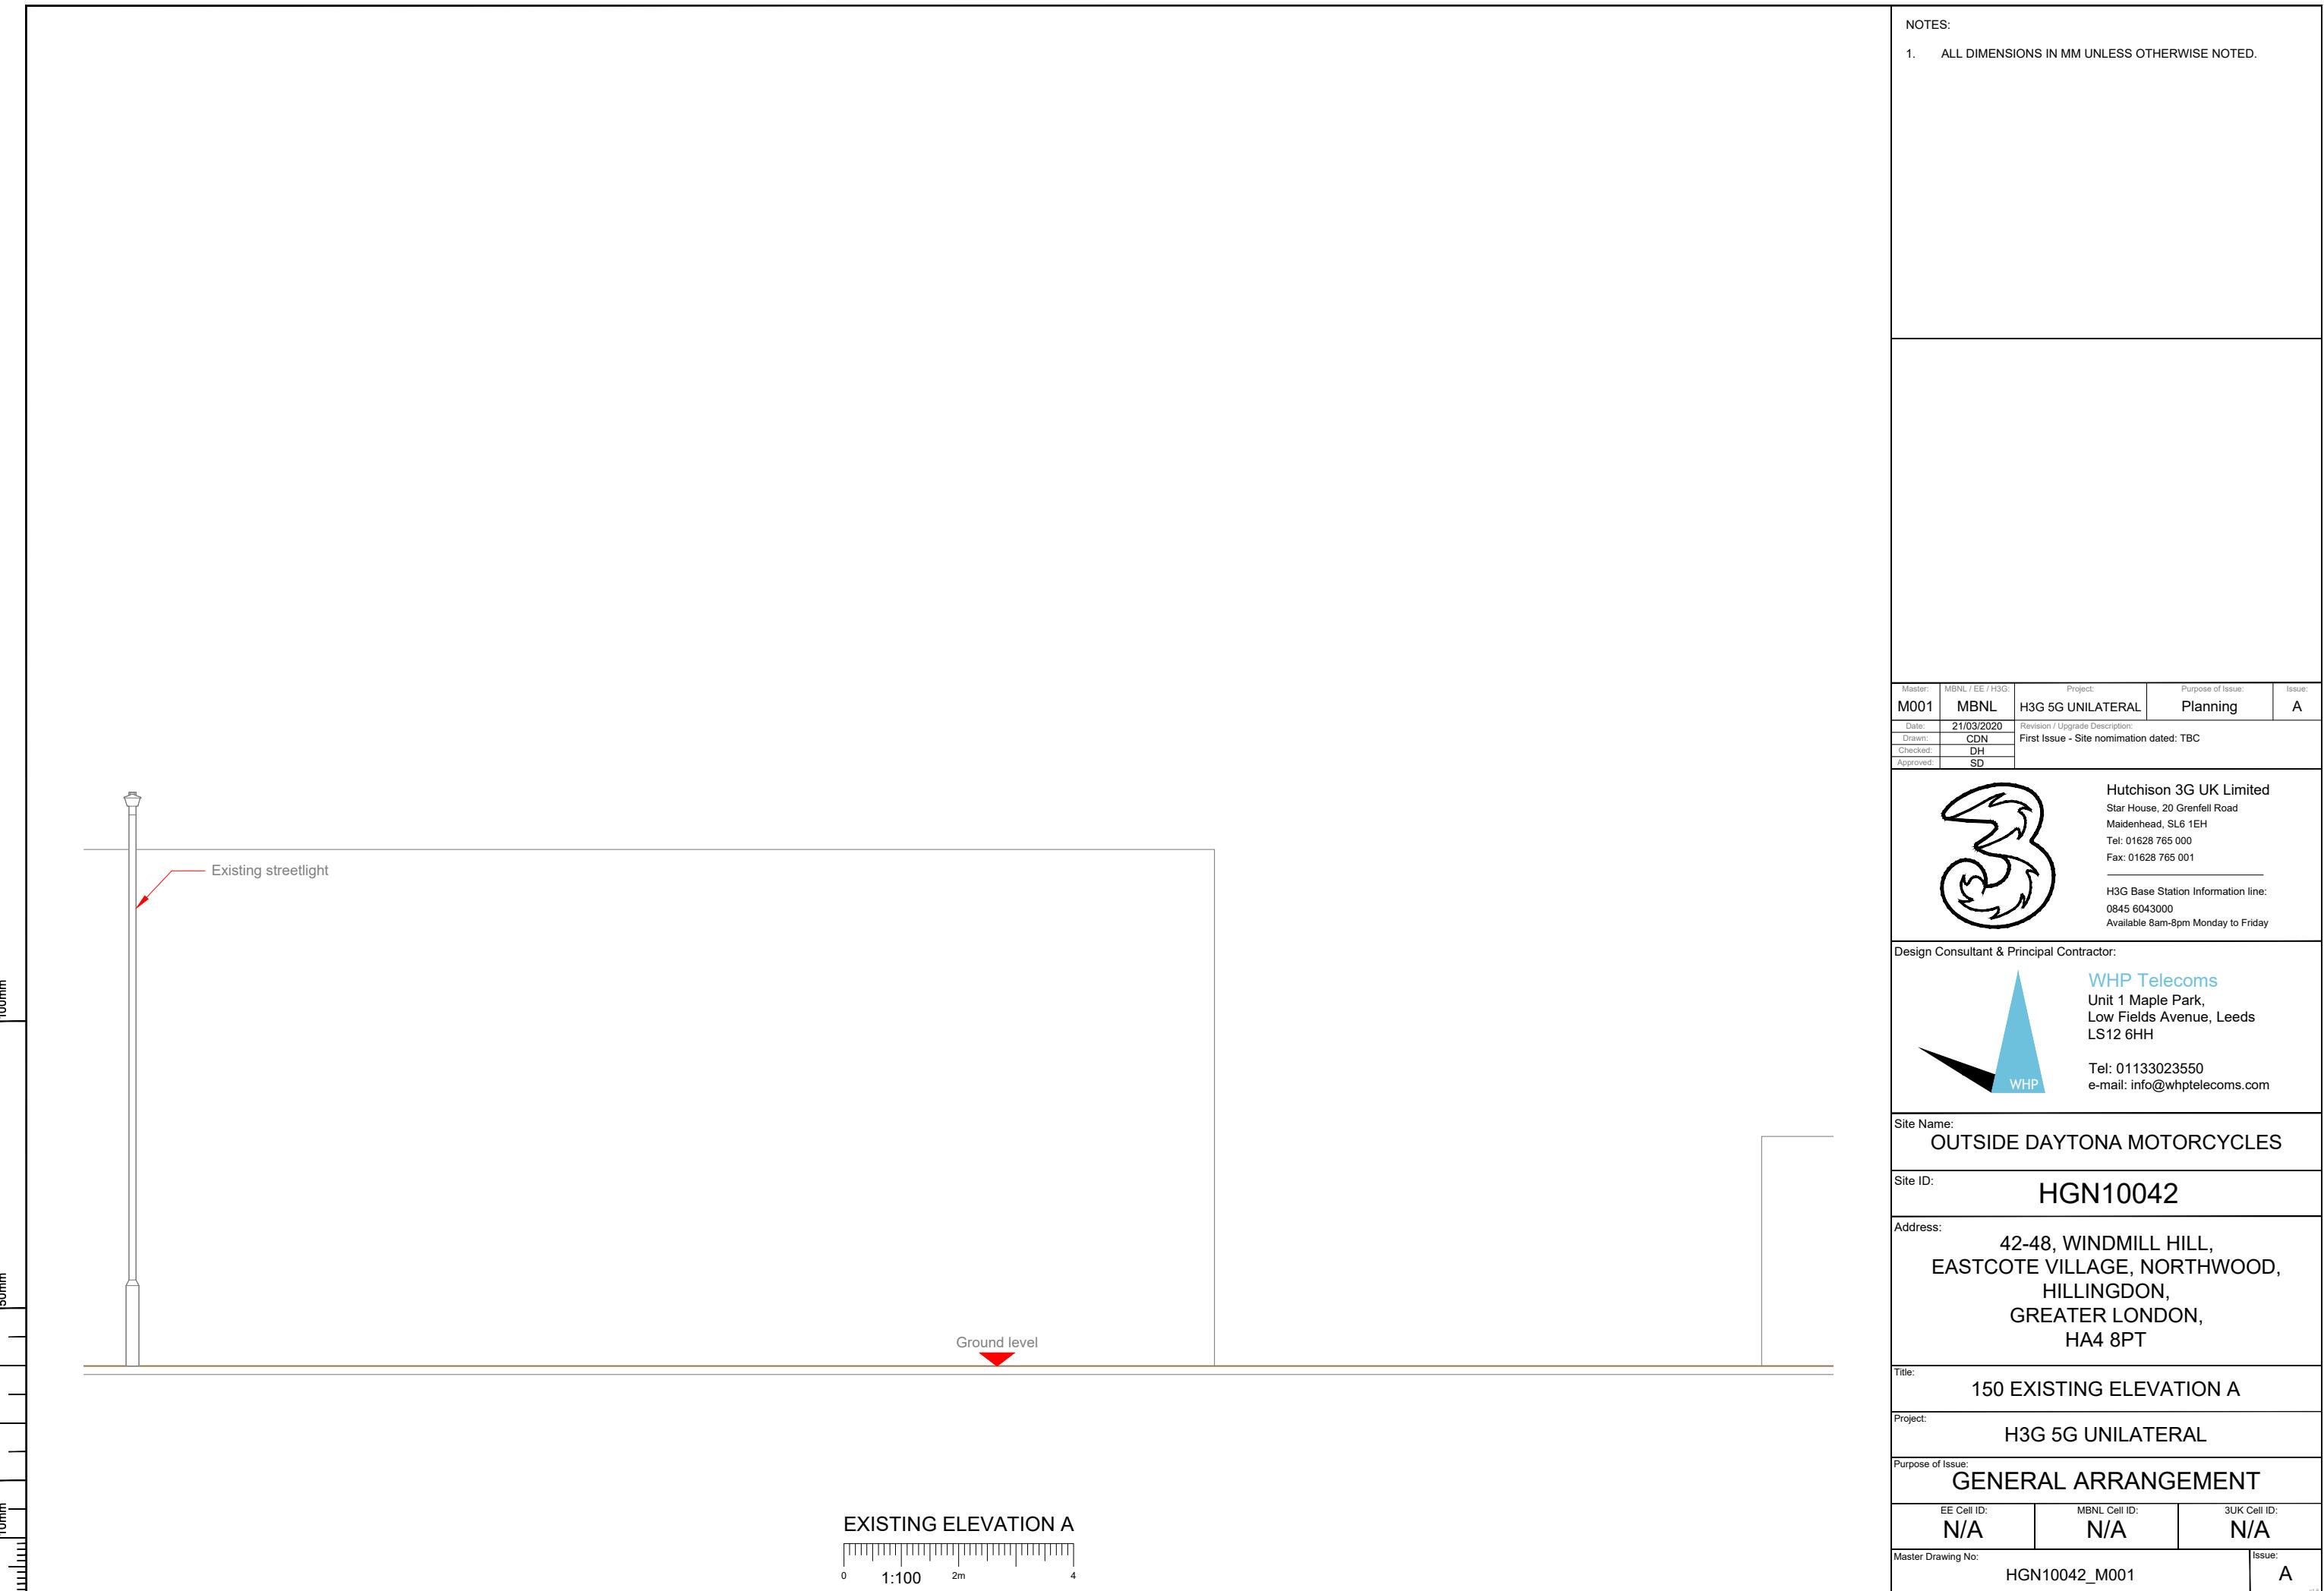

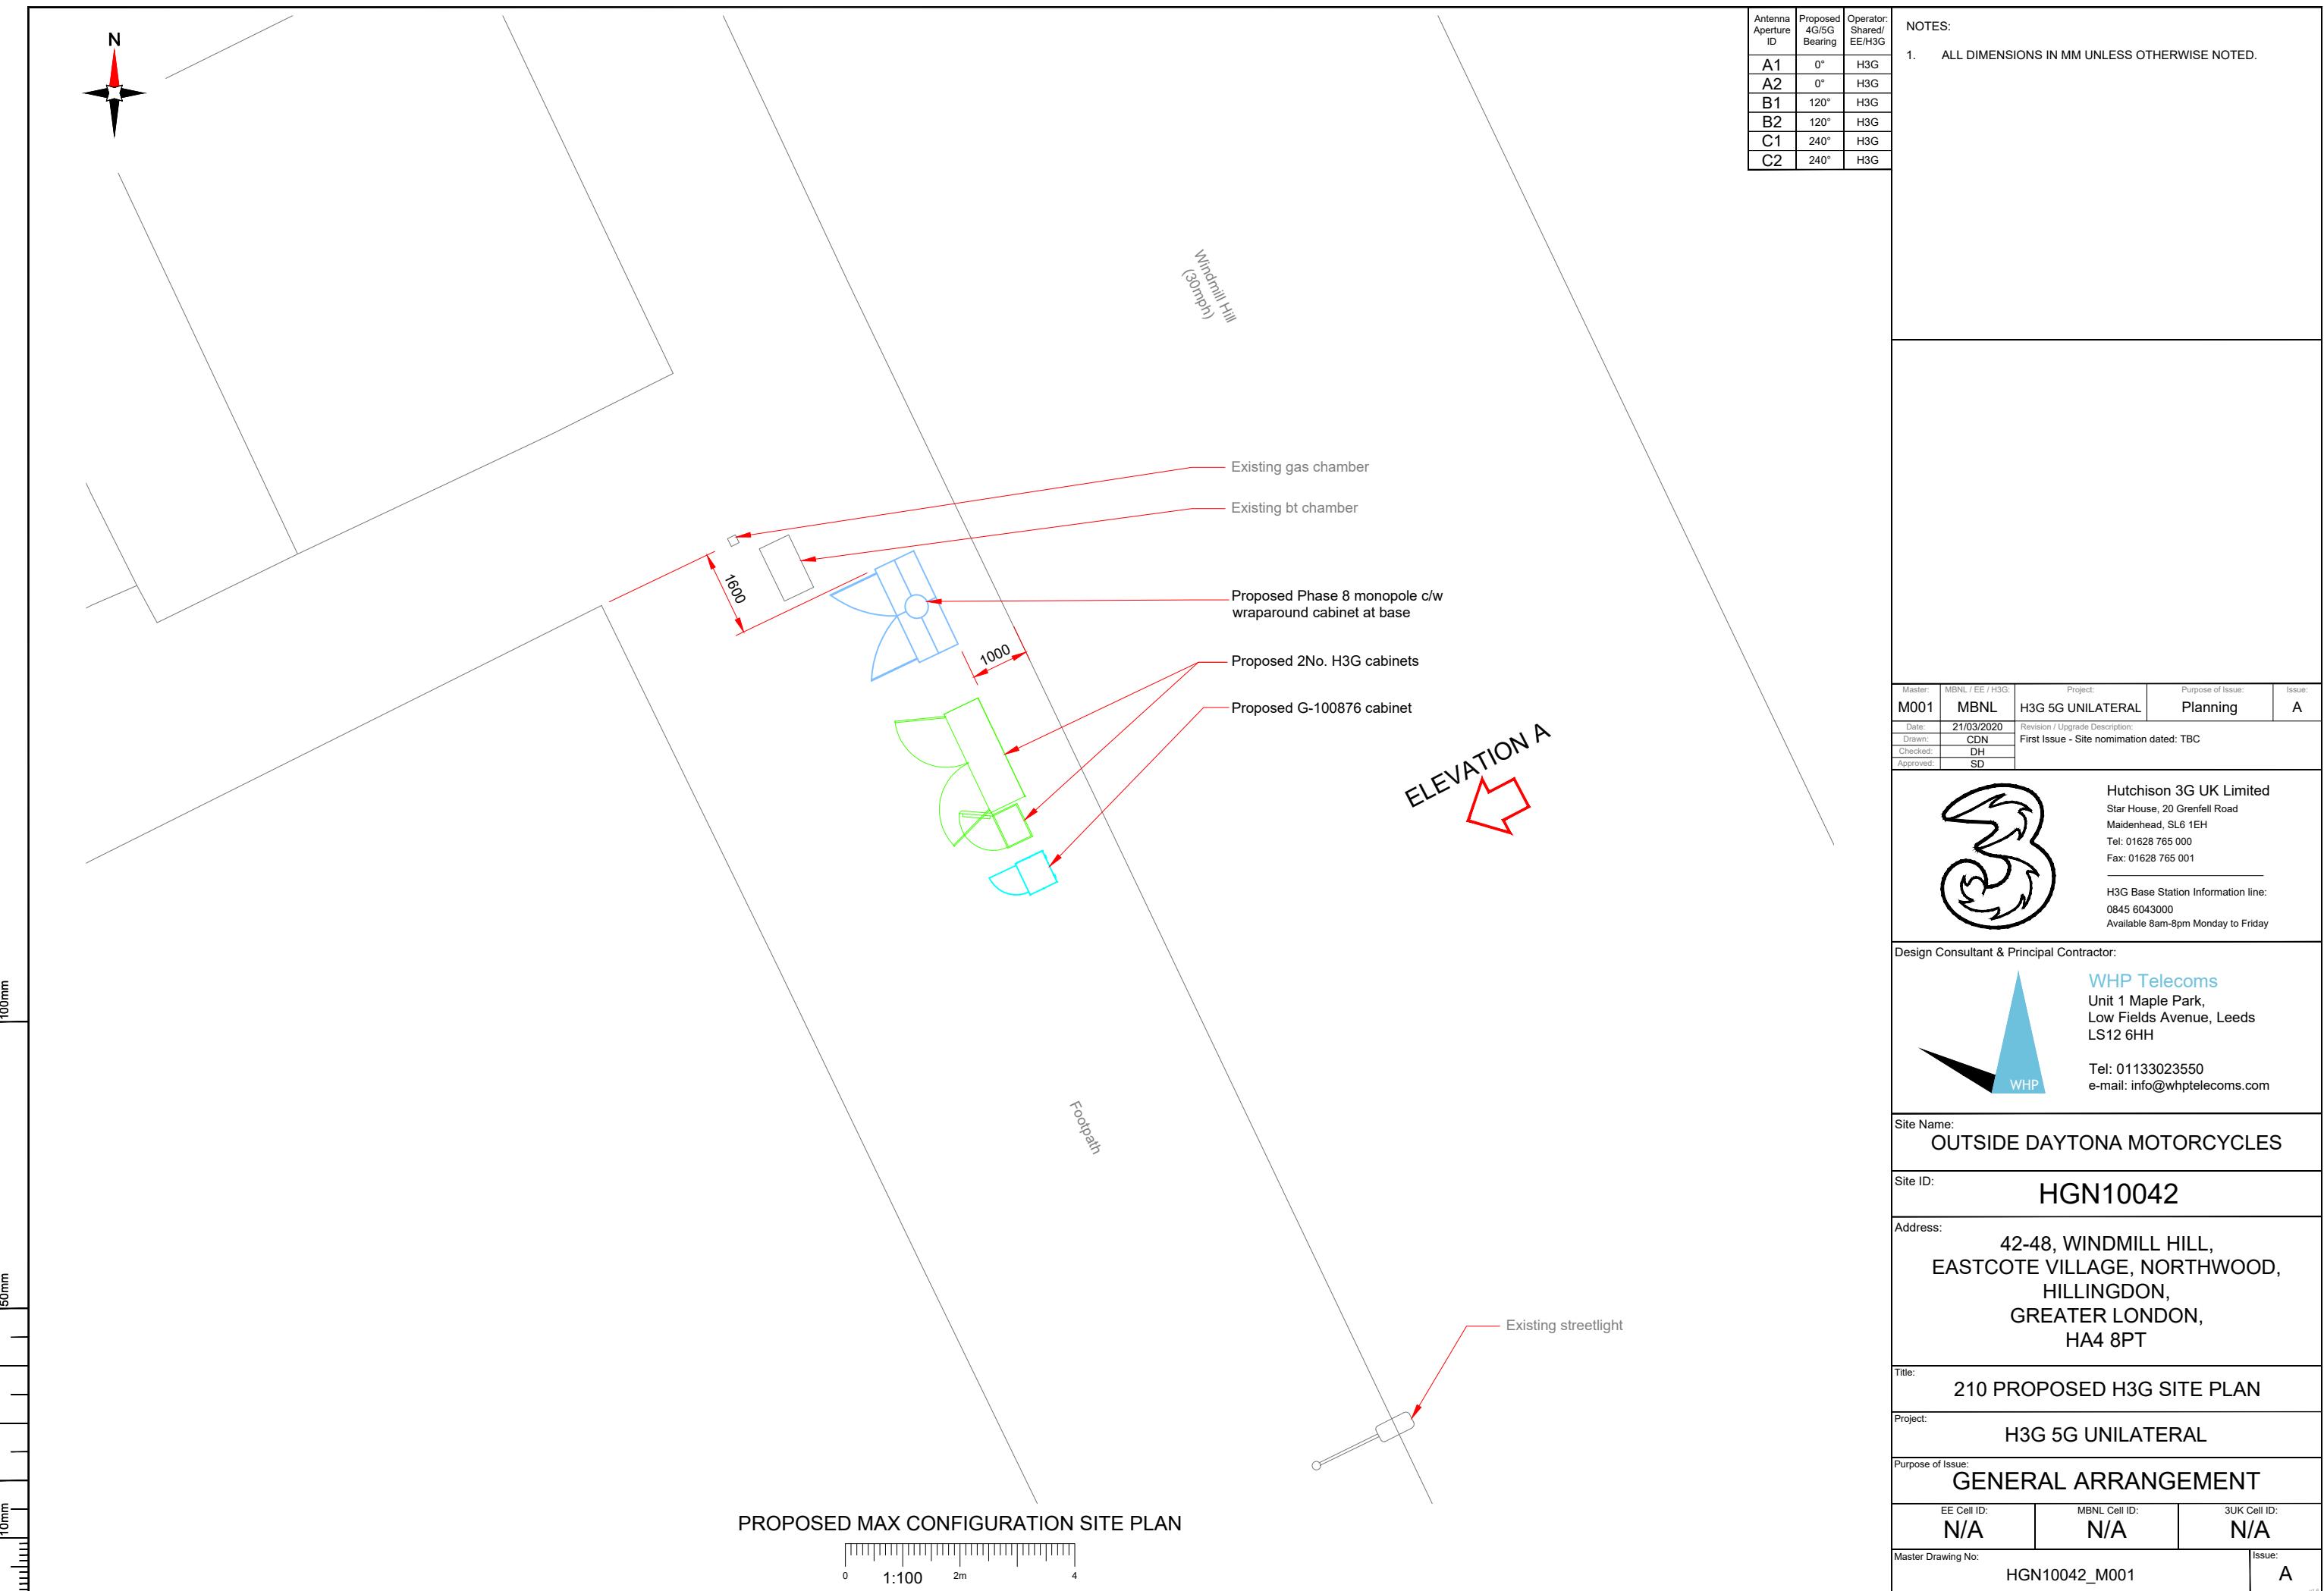


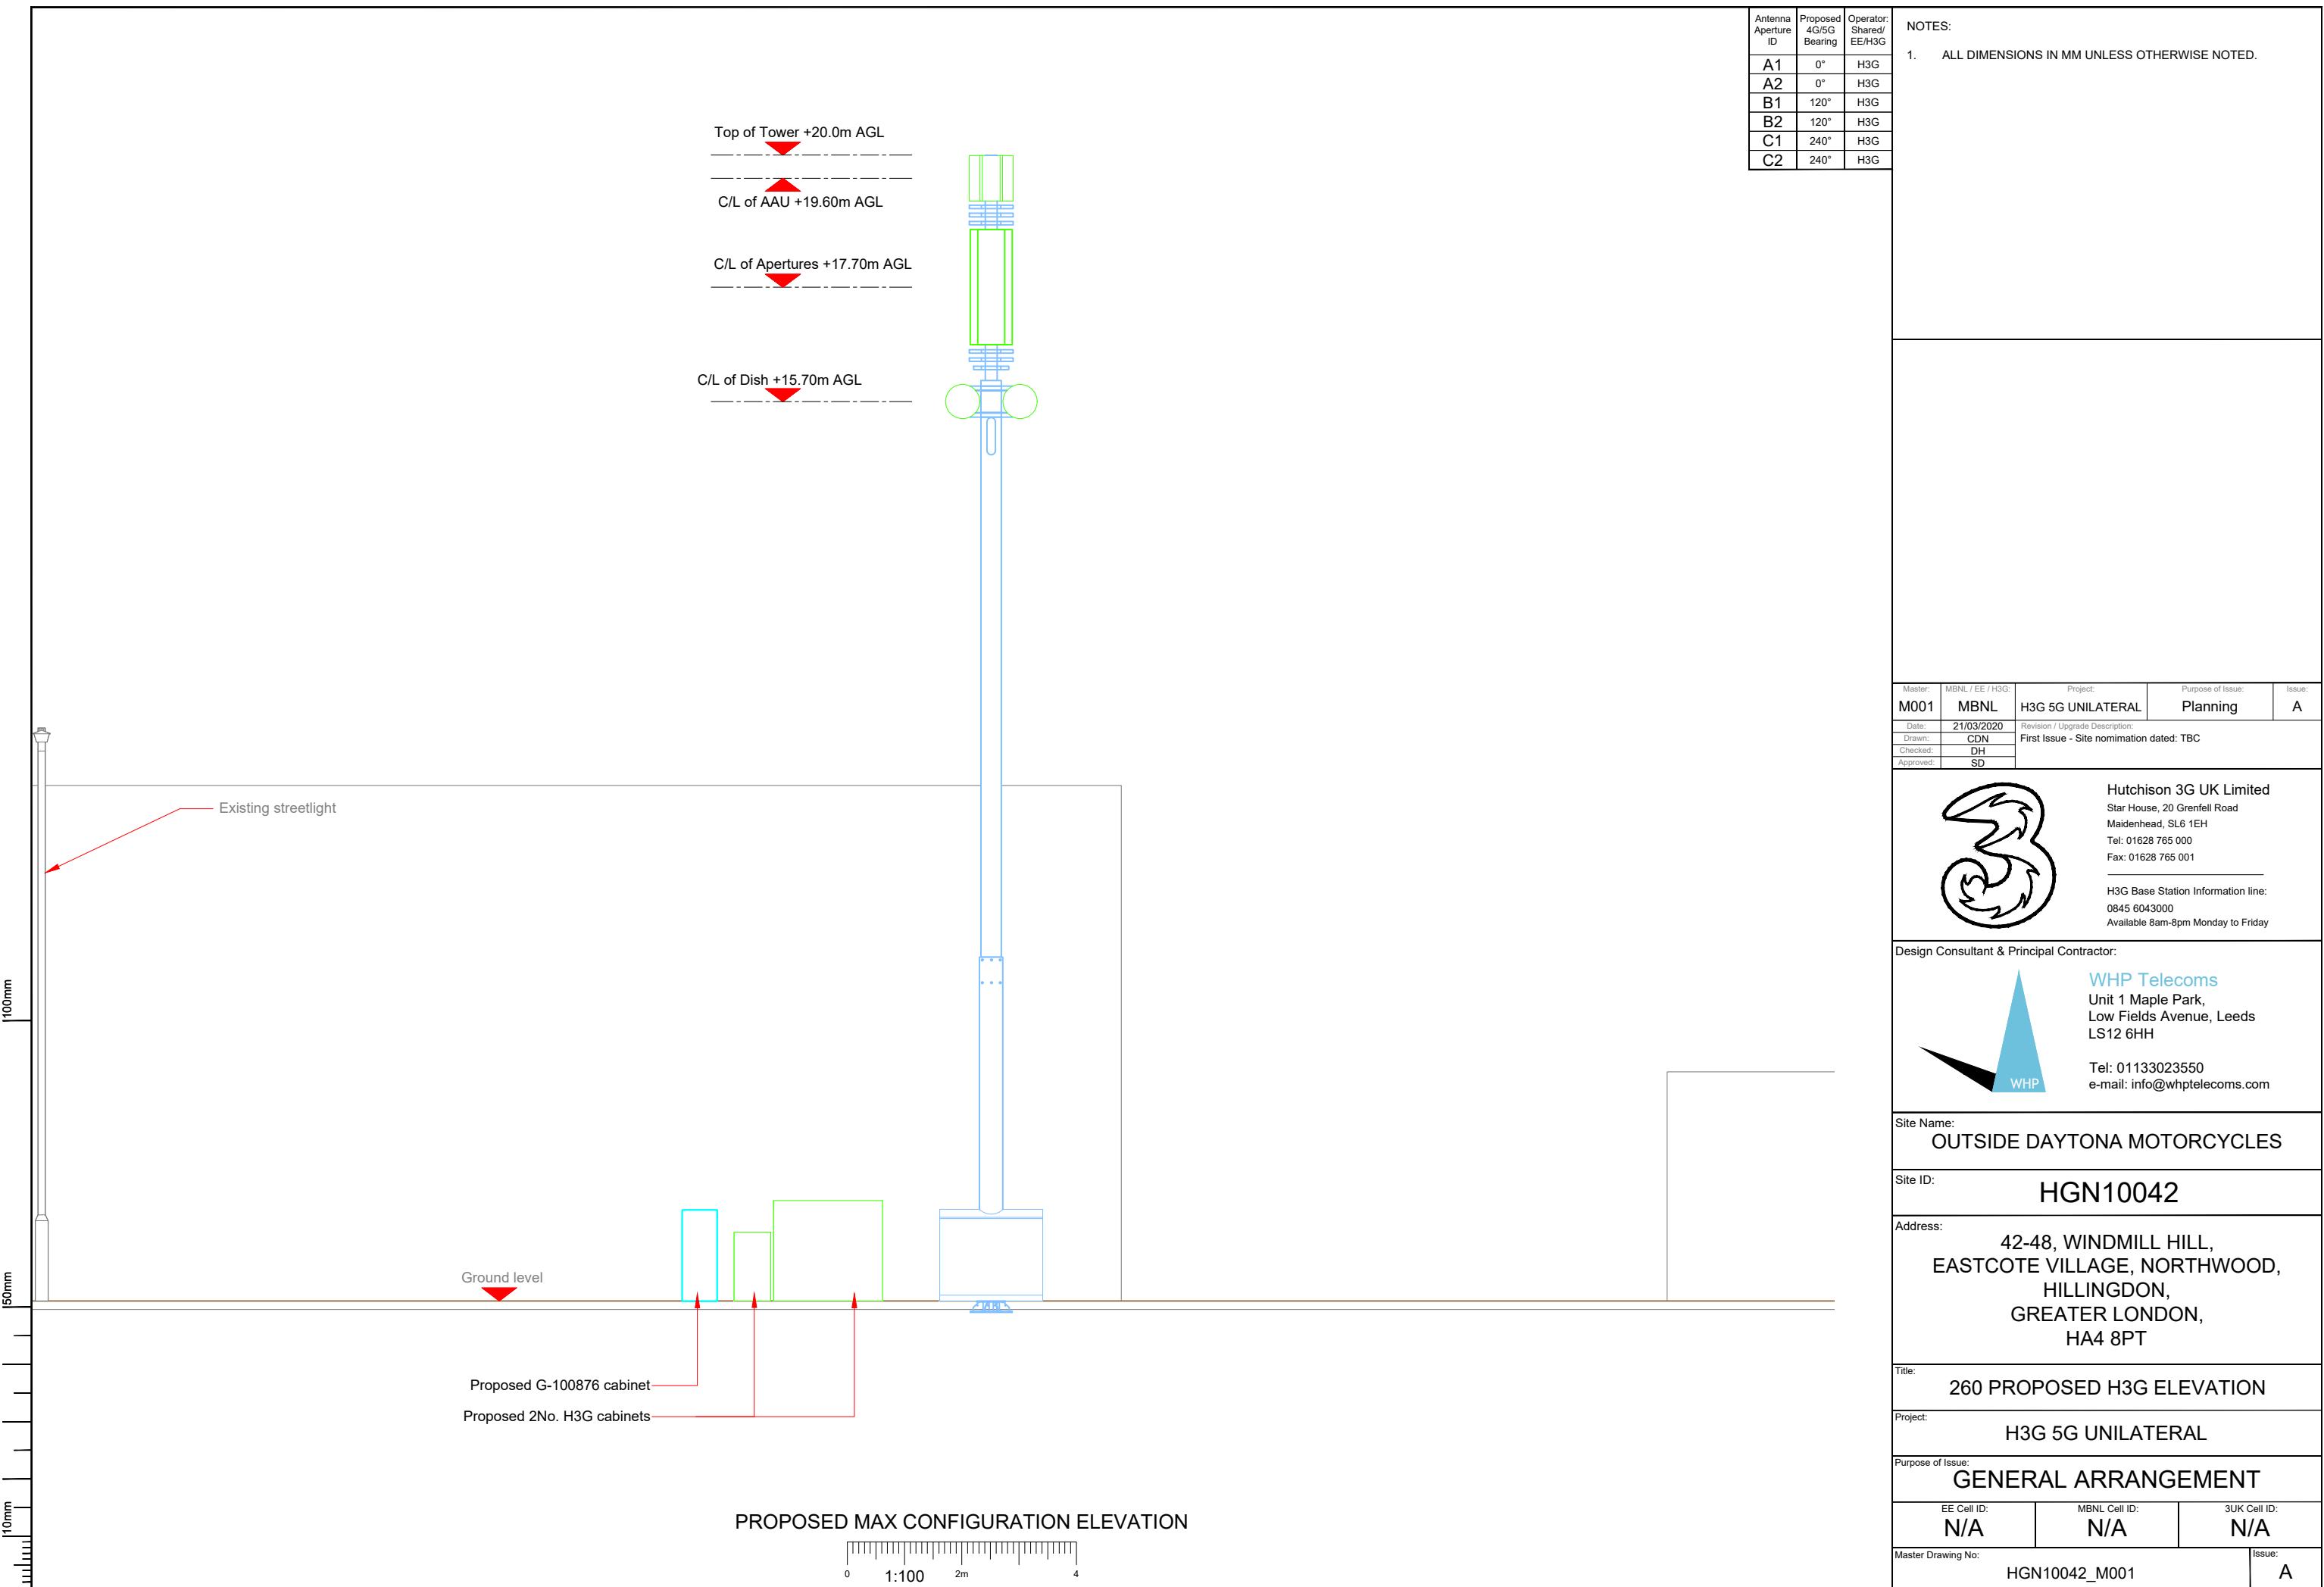

Proposed H3G Antenna Aperture Schedule & RF Equipment Capacity

Antenna Aperture ID	Antenna Aperture Size (Length x Width x Depth)	Aperture Height C/L	Aperture Max Weight (kg)	Proposed 4G/5G Bearing	Tech: 4G/5G	Operator: Shared/EE/H3G	Antenna Aperture Coordinates		RRU No.	MHA No.	Main Feeder			BOB Max Size & Weight (300x300x250mm & 5kg)	Active Router No.	Passive Router No.		
							Eastings	Northings			Max Size & Weight L=520mm W=300mm D=150mm Weight=25kg	Max Size & Weight L=300mm W=300mm D=150mm Weight=10kg	Size	Length	No.	No. Top	No. Bottom	Max Size & Weight (370x280x150mm & 10kg)
A1	795x395x220mm	19.60m	45kg	0°	5G	H3G	-	-	0	0	TBC	TBC	4	1	1	1	1	
A2	2009x469x206mm	17.70m	TBC	0°	3G/4G	H3G	-	-	3	0	TBC	TBC	4	1	1	1	1	
B1	795x395x220mm	19.60m	45kg	120°	5G	H3G	-	-	0	0	TBC	TBC	4	1	1	1	1	
B2	2009x469x206mm	17.70m	TBC	120°	3G/4G	H3G	-	-	3	0	TBC	TBC	4	1	1	1	1	
C1	795x395x220mm	19.60m	45kg	240°	5G	H3G	-	-	0	0	TBC	TBC	4	1	1	1	1	
C2	2009x469x206mm	17.70m	TBC	240°	3G/4G	H3G	-	-	3	0	TBC	TBC	4	1	1	1	1	

STATUS KEY:	
Installed:	Existing
Retain:	Existing and to remain
Relocate:	Existing and to be relocated
Remove:	Existing to be removed from site
Proposed:	New on site

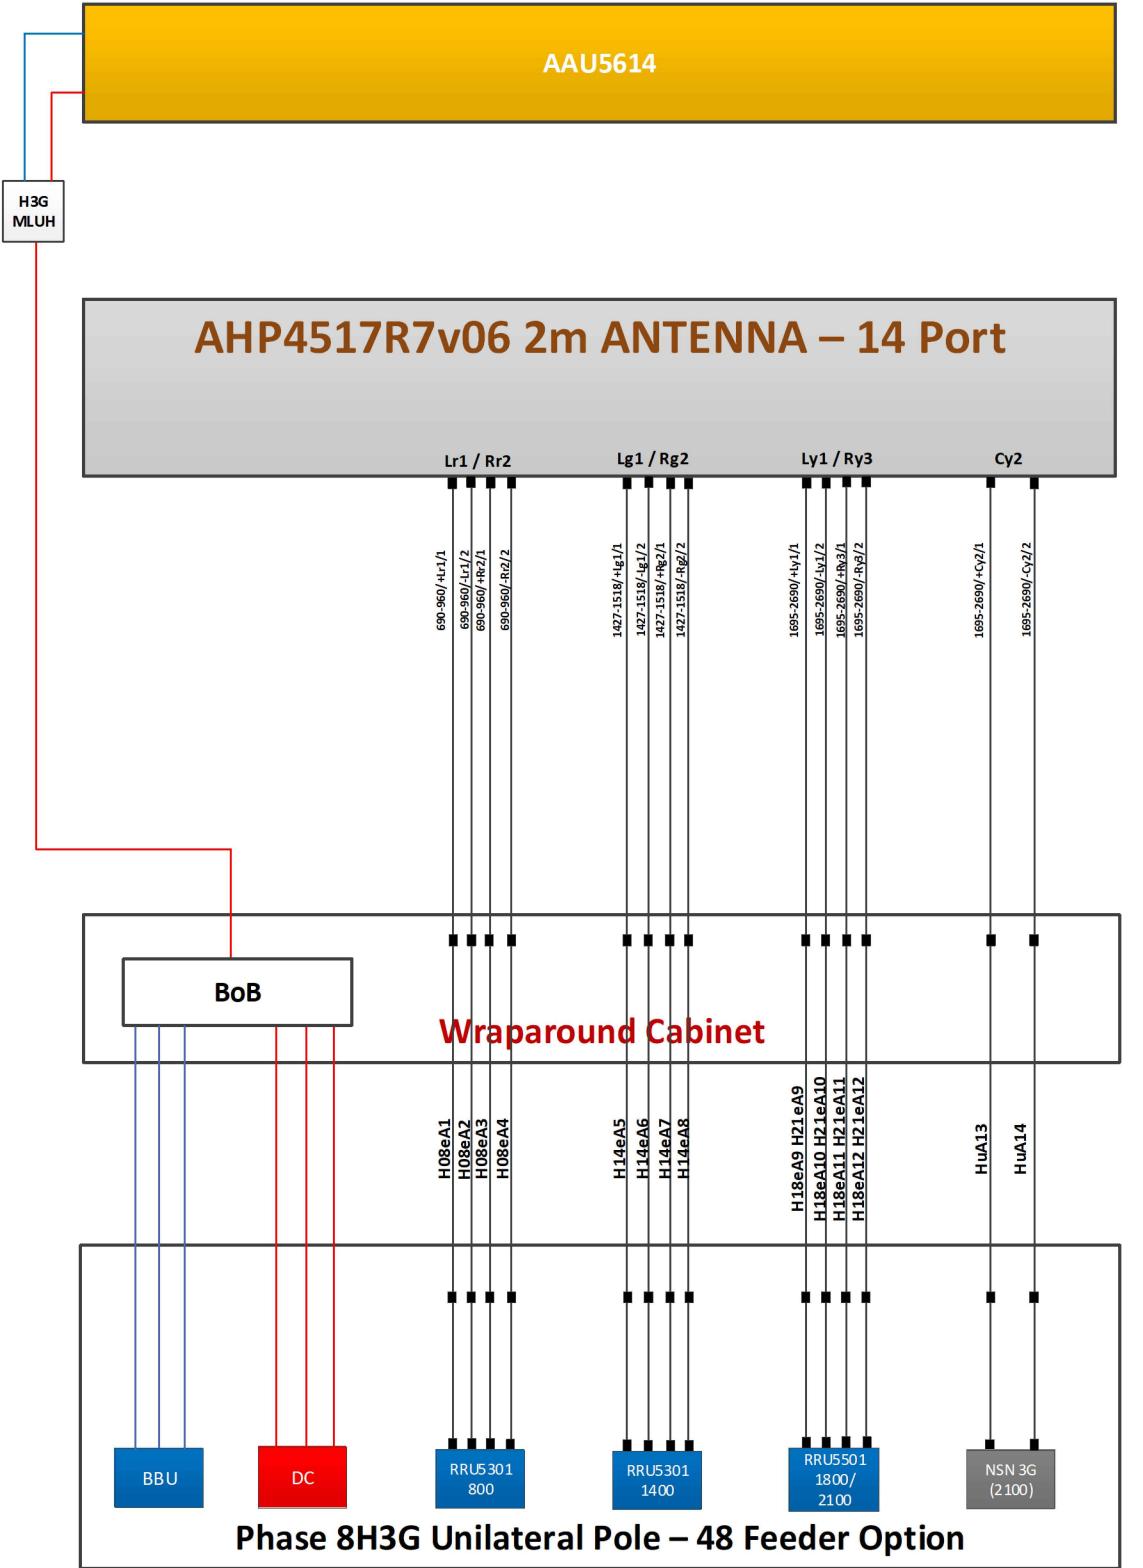

Master:	MBNL / EE / H3G:	Project:	Purpose of Issue:	Issue:
M001	MBNL	H3G 5G UNILATERAL	Planning	A
Date:	21/03/2020	Revision / Upgrade Description:		
Drawn:	CDN	First Issue - Site nomination dated: TBC		
Checked:	DH			
Approved:	SD			



Site Name:	OUTSIDE DAYTONA MOTORCYCLES
Site ID:	HGN10042

Address:	42-48, WINDMILL HILL, EASTCOTE VILLAGE, NORTHWOOD, HILLINGDON, GREATER LONDON, HA4 8PT
Title:	302 PROPOSED H3G ANTENNA SCHEDULE & LINE CONFIGURATION
Project:	H3G 5G UNILATERAL

Purpose of Issue:	GENERAL ARRANGEMENT
EE Cell ID:	MBNL Cell ID:
N/A	N/A
3GK Cell ID:	N/A
Master Drawing No:	HGN10042_M001
Issue:	A

Support Structure Schedule												STATUS KEY:					
Structure ID	Status	Equipment Description / Type	Structure Manufacturer	Height AGL (m)	Colour (RAL Colour)	Headframe Details	Foundation / Support Grillage / Host Structure Details	Support Bolt Details	MBNL Ref:	Comments							
ST1	Proposed	Phase 8	-	20.0m	Galvanised	-	Root Foundation	-	-								
Equipment Schedule																	
Equipment ID	Quantity	Status	Equipment Description / Type	Equipment Manufacturer	Dimensions (W x D x H)	Weight (kg)	Colour (RAL Colour)	Material	Location	Power	Power cable length (m)	MBNL Ref:	Comments				
CAB1	1	Proposed	H3g - Bowler	-	1900x600x1752	-	Grey	Steel	Outdoor	-	-	-					
CAB2	1	Proposed	H3g - APM5930	-	640x480x1200	-	Grey	Steel	Outdoor	-	-	-					
CAB3	1	Proposed	G-100876	-	600x520x1585	-	Grey	Steel	Outdoor	-	-	-					
CAB4	1	Proposed	Diplexer Cabinet	-	1800x750x1600	-	Grey	Steel	Outdoor	-	-	-					
Master: M001 MBNL: MBNL Project: H3G 5G UNILATERAL Purpose of Issue: Planning Issue: A Date: 21/03/2020 Revision / Upgrade Description: First Issue - Site nomination dated: TBC Drawn: CDN Checked: DH Approved: SD																	
 Hutchison 3G UK Limited Star House, 20 Grenfell Road Maidenhead, SL6 1EH Tel: 01628 765 000 Fax: 01628 765 001 H3G Base Station Information line: 0845 6043000 Available 8am-8pm Monday to Friday																	
 Design Consultant & Principal Contractor: WHP Telecoms Unit 1 Maple Park, Low Fields Avenue, Leeds LS12 6HH Tel: 01133023550 e-mail: info@whptelecoms.com																	
Site Name: OUTSIDE DAYTONA MOTORCYCLES Site ID: HGN10042 Address: 42-48, WINDMILL HILL, EASTCOTE VILLAGE, NORTHWOOD, HILLINGDON, GREATER LONDON, HA4 8PT Title: 305 EQUIPMENT SCHEDULE & SUPPORT STRUCTURE DETAILS Project: H3G 5G UNILATERAL Purpose of Issue: GENERAL ARRANGEMENT EE Cell ID: N/A MBNL Cell ID: N/A 3UK Cell ID: N/A Master Drawing No: HGN10042_M001 Issue: A																	

100mm

50mm

10mm