
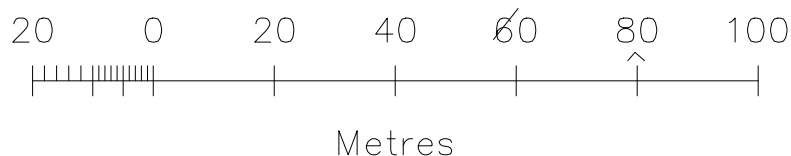
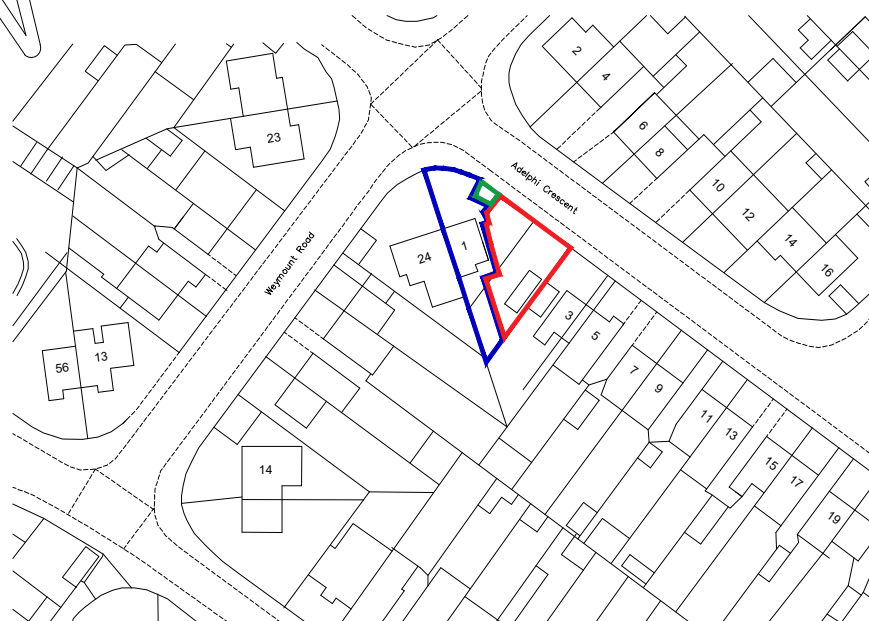


Ordnance Survey OS Sitemap

SCALE: 1:1250

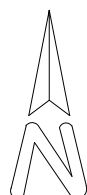

SITE ADDRESS:
1 Adelphi Crescent Hayes
UB4 8LY

DESCRIPTION: Detached House

TITLE: Location Plan

DATE: May 2020
SCALE: 1:1250 @A4
DRAWING No: FDC/20/04/01b



Fayeh Development Consultants,
206 Hillingdon Street London SE17 3JD
Tel: 07956965267
Email: dapofdc@gmail.com
Web: <https://www.fayehdevelopments.com/>

NOTE: All measurements to be checked on site and not scaled from this drawing. Any discrepancies to be reported to Design 360

Party wall (etc) act 1996 to be agreed with adjoining neighbours prior to commencement of works.