


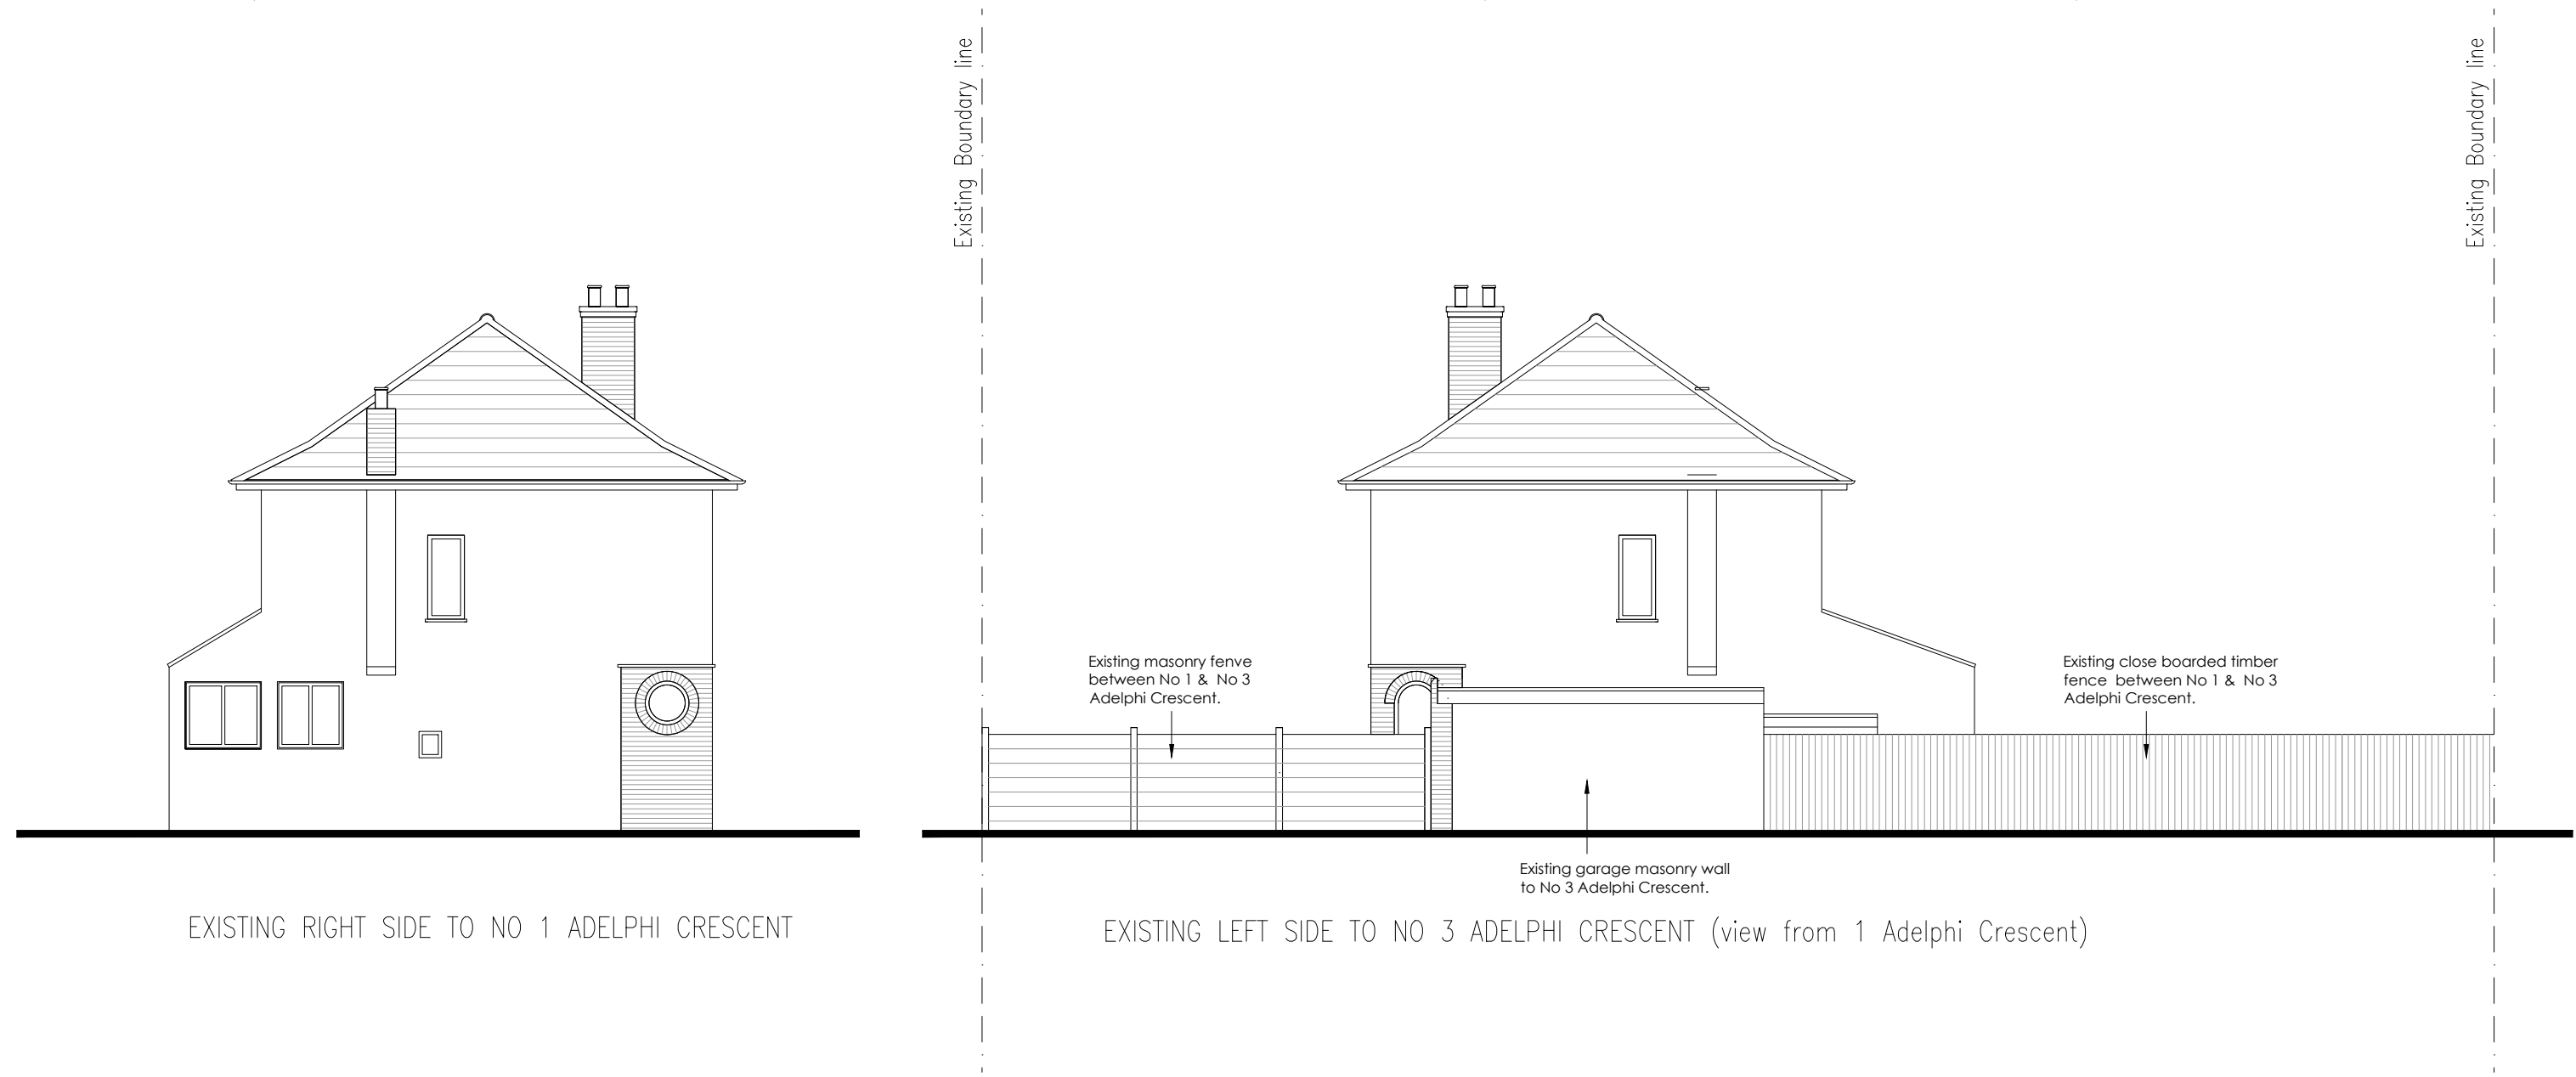

Fayeh Development Consultants,
206 Hillingdon Street London SE17 3JD
Tel: 07956965267
Email: dapofdc@gmail.com
Web: <https://www.fayehdevelopments.com/>

SITE ADDRESS:
1 Adelphi Crescent Hayes
UB4 8LY

DESCRIPTION: Detached House
Existing Elevation (1 of 3)

DATE: May 2020
SCALE: 1:100 @A2
DRAWING No: FDC/20/04/03

