




PROPOSED FIRST FLOOR PLAN

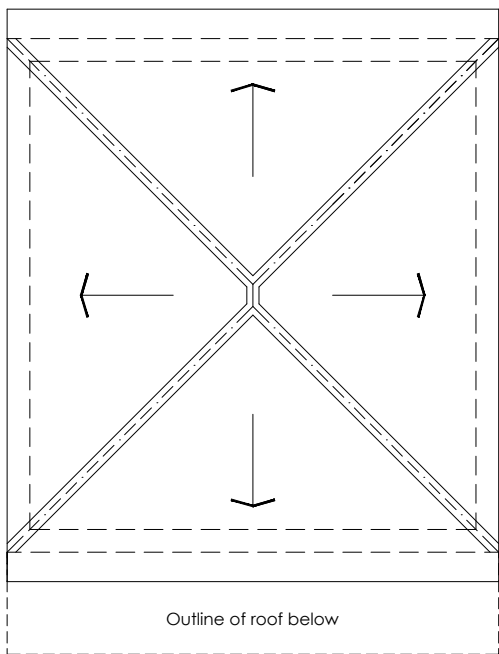


PROPOSED ROOF PLAN

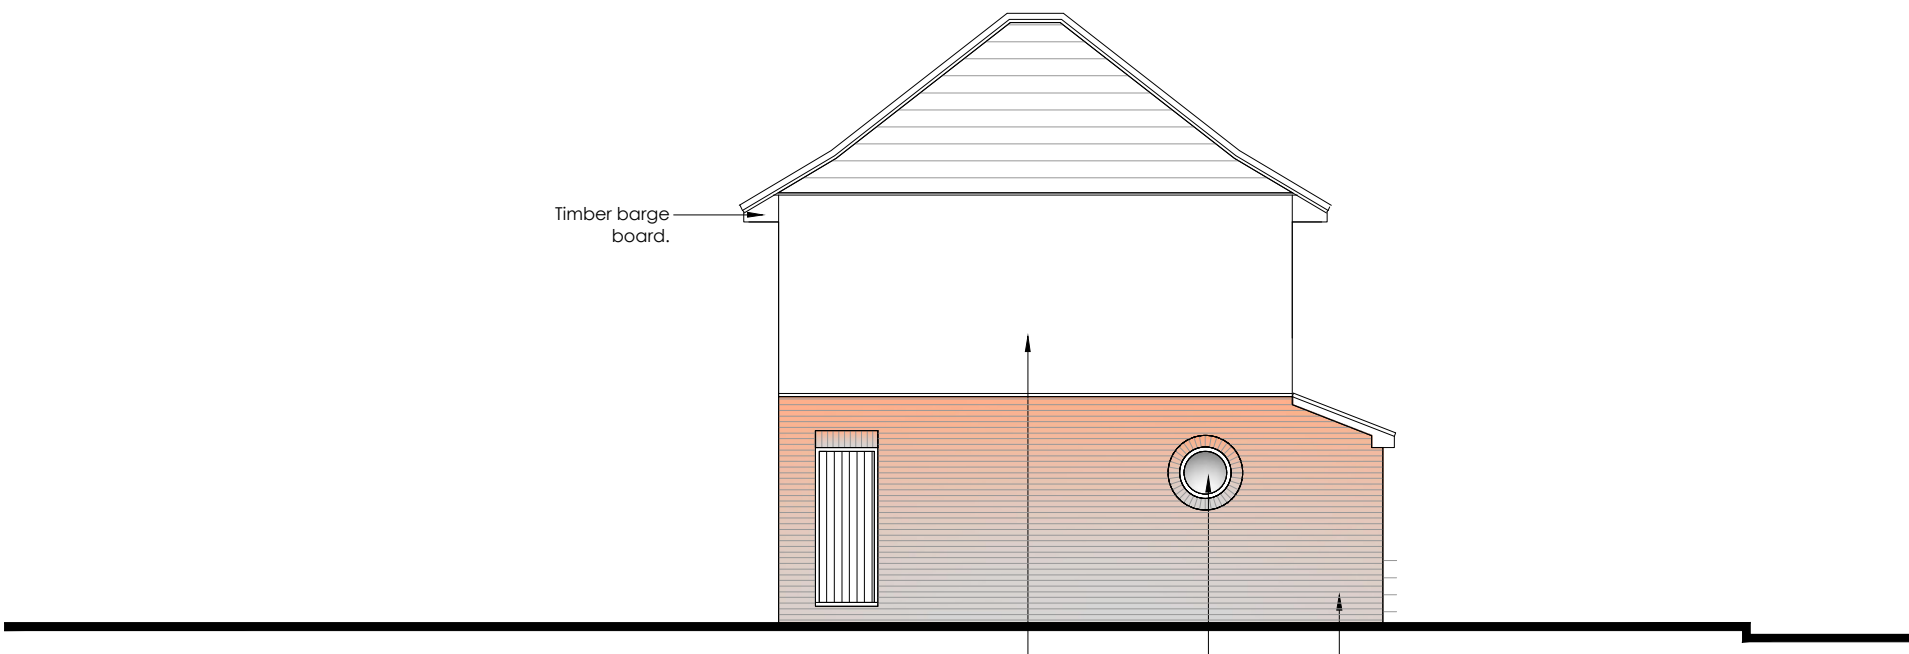

PROPOSED RIGHT SIDE ELEVATION

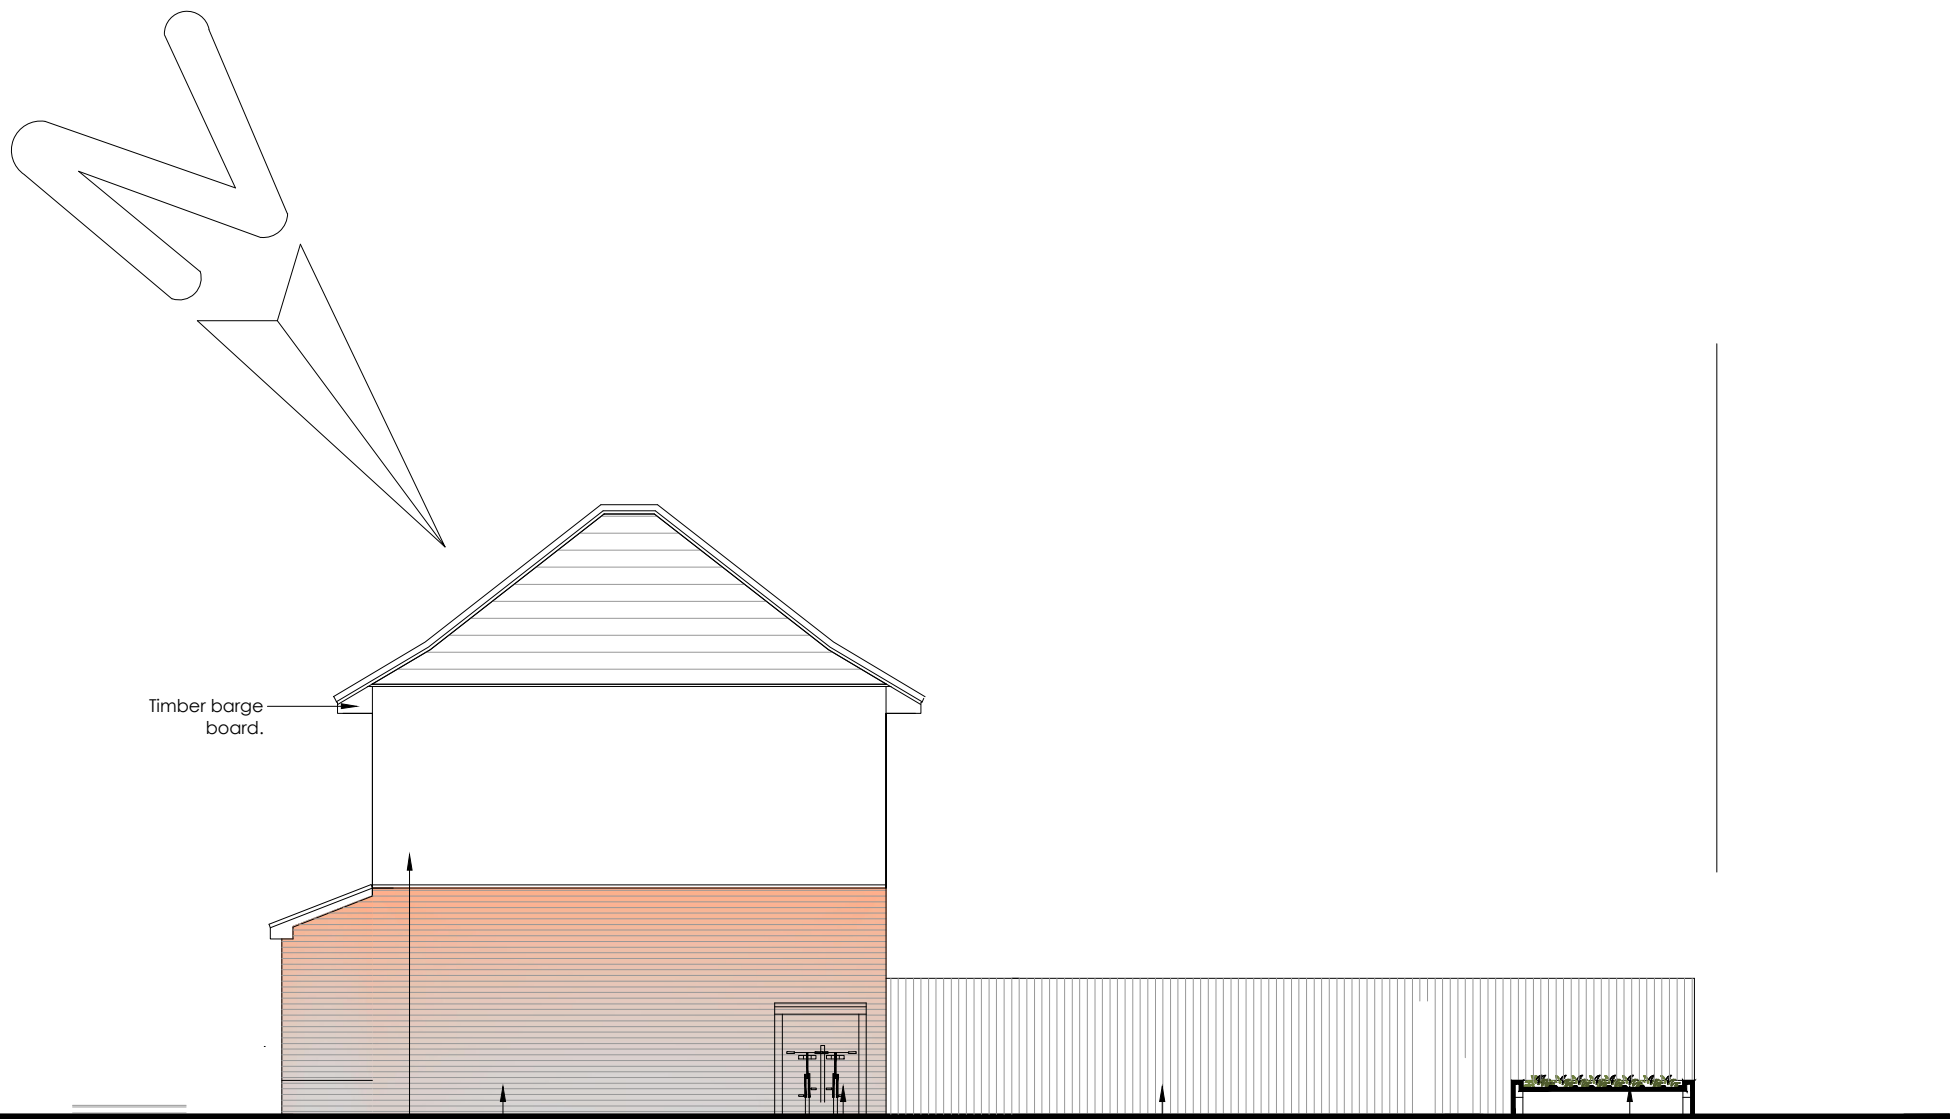

PROPOSED LEFT SIDE ELEVATION

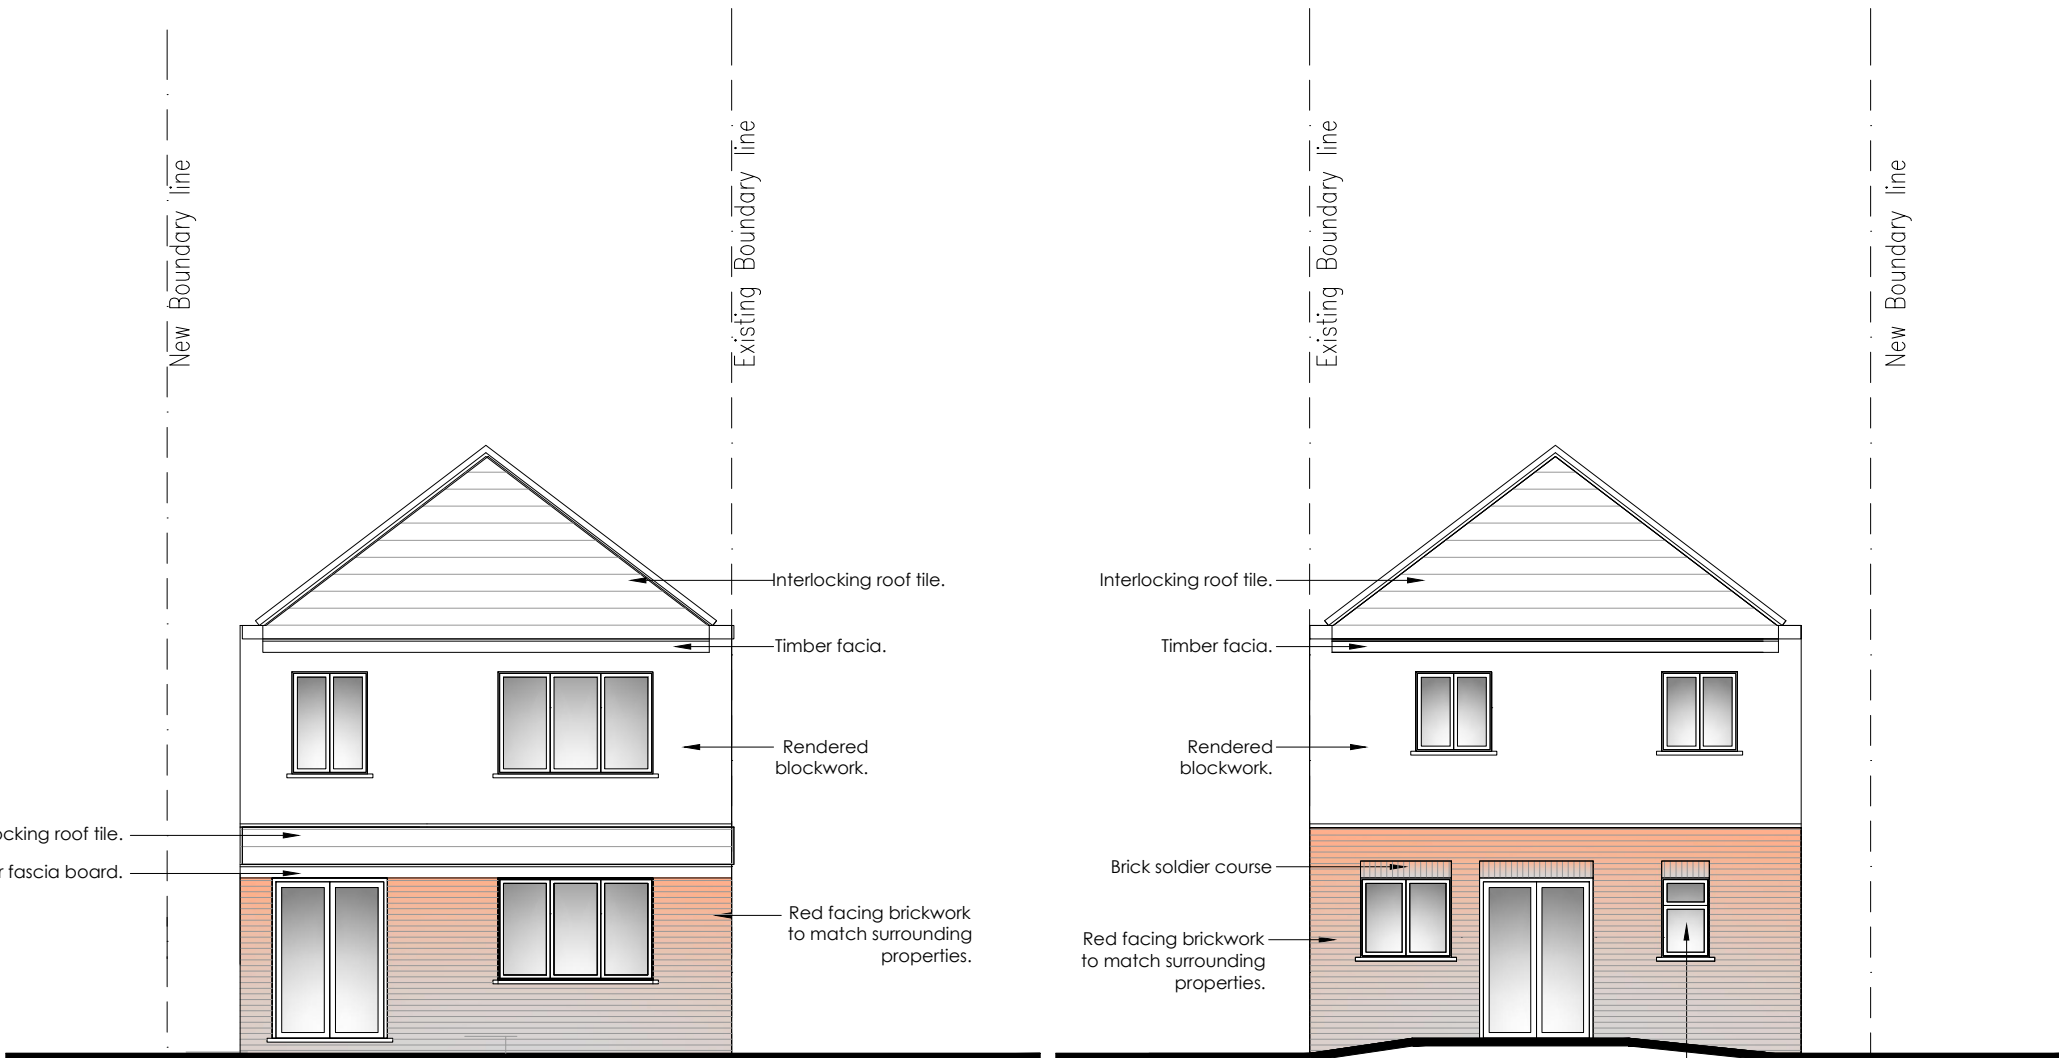

PROPOSED FRONT ELEVATION

PROPOSED REAR ELEVATION