
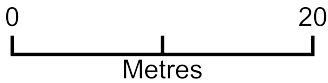


Block Plan

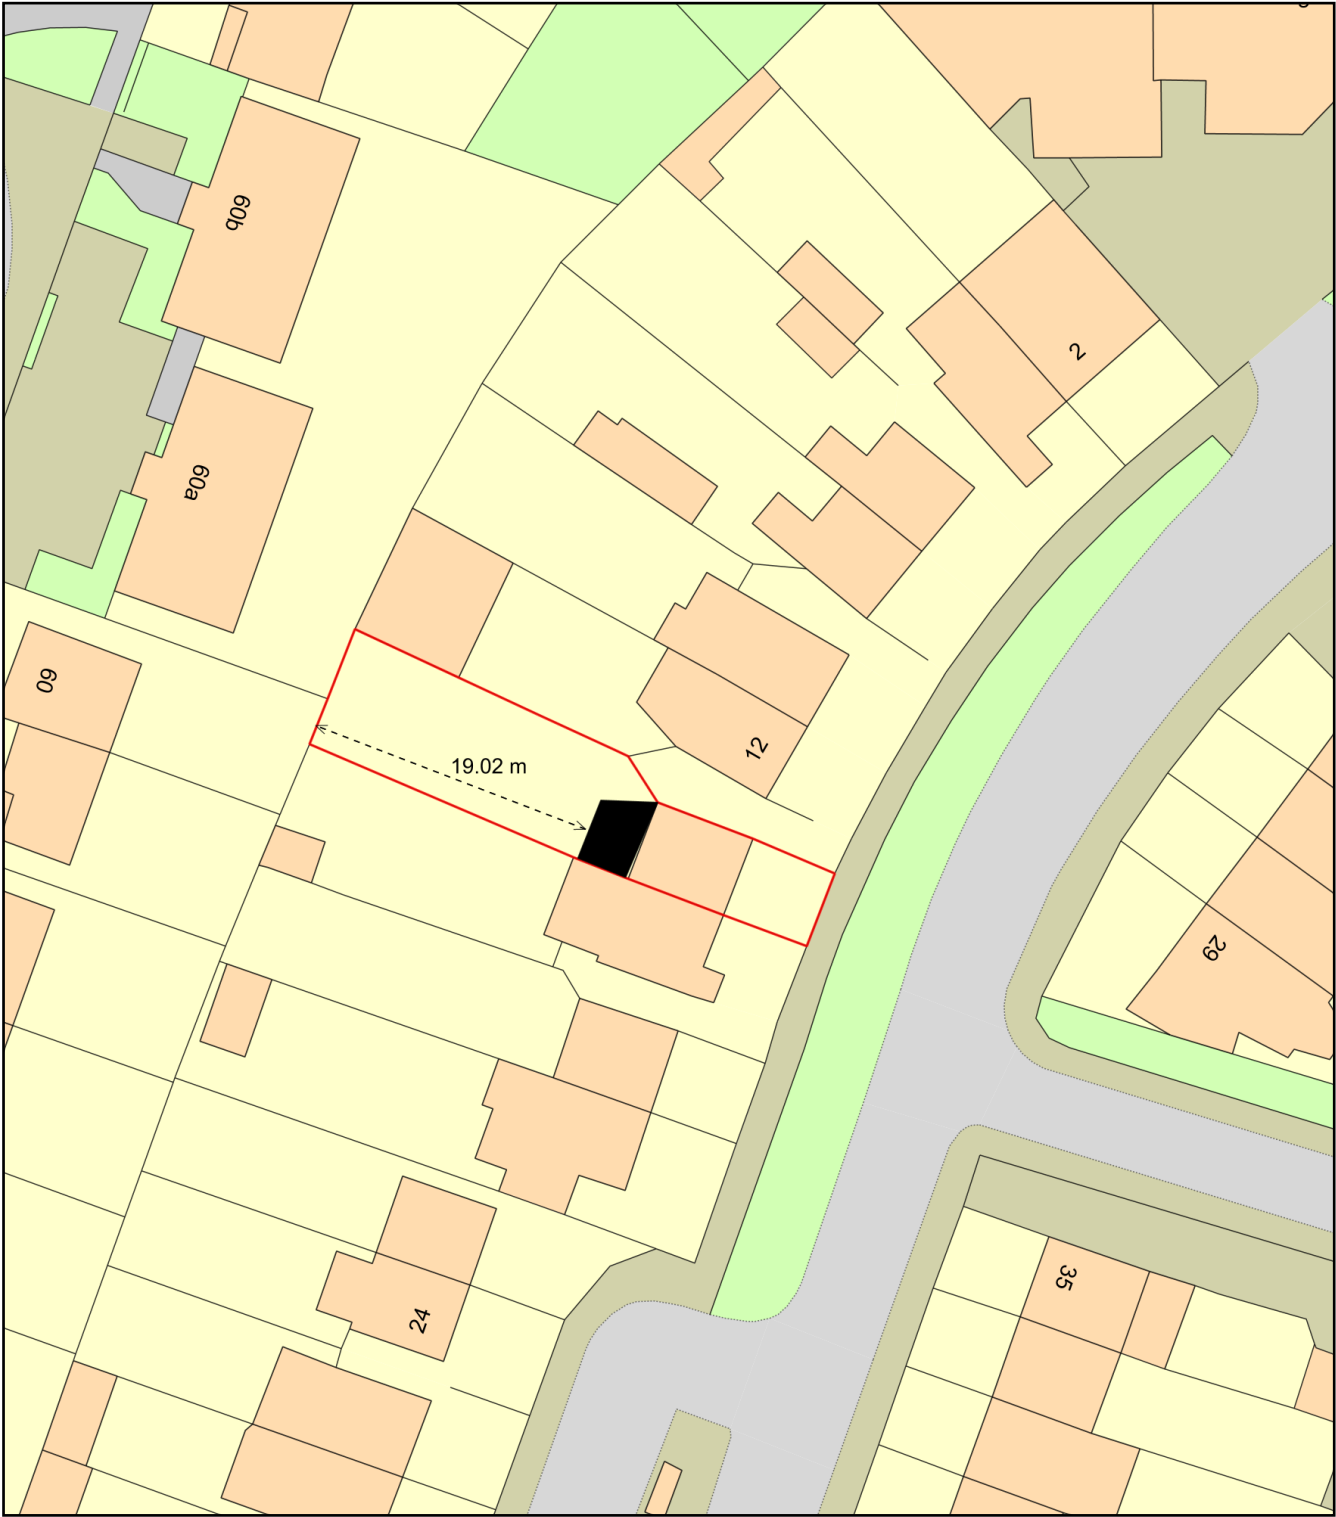

Plan Produced for: Mr. Matthew Attewell
Date Produced: 03 Dec 2020
Plan Reference Number: TQRQM20338143121154
Scale: 1:500 @ A4