

NOTES

CONTRACTORS MUST VERIFY ALL DIMENSIONS ON SITE BEFORE COMMENCING ANY WORK ON SHOP DRAWINGS

DO NOT SCALE FROM THIS DRAWING

RS AT&A COPYRIGHT

- Notes:
1. Do not scale this drawing
 2. All dimensions to be verified on site and any discrepancy reported to the client
 3. This drawing to be read in conjunction with all relevant drawings
- Prior To Commencement Of Any Works, Agree With Adjoining Neighbours

A	Planning Issue	01.06.25	RS
REV	AMENDMENT	DATE	CHD

CLIENT

Muhammad Iran

PROJECT

20 Morello Avenue
Uxbridge
UB8 3ER

DRAWING TITLE

Proposed Location Plan
Sheet 5

SCALE

1:625 @ A1
1:1250 @ A3

DRAWN BY

RS

CHECKED

RS

DATE


01.06.25

DRAWING NUMBER

2025 - 58 - 05

REVISION

A

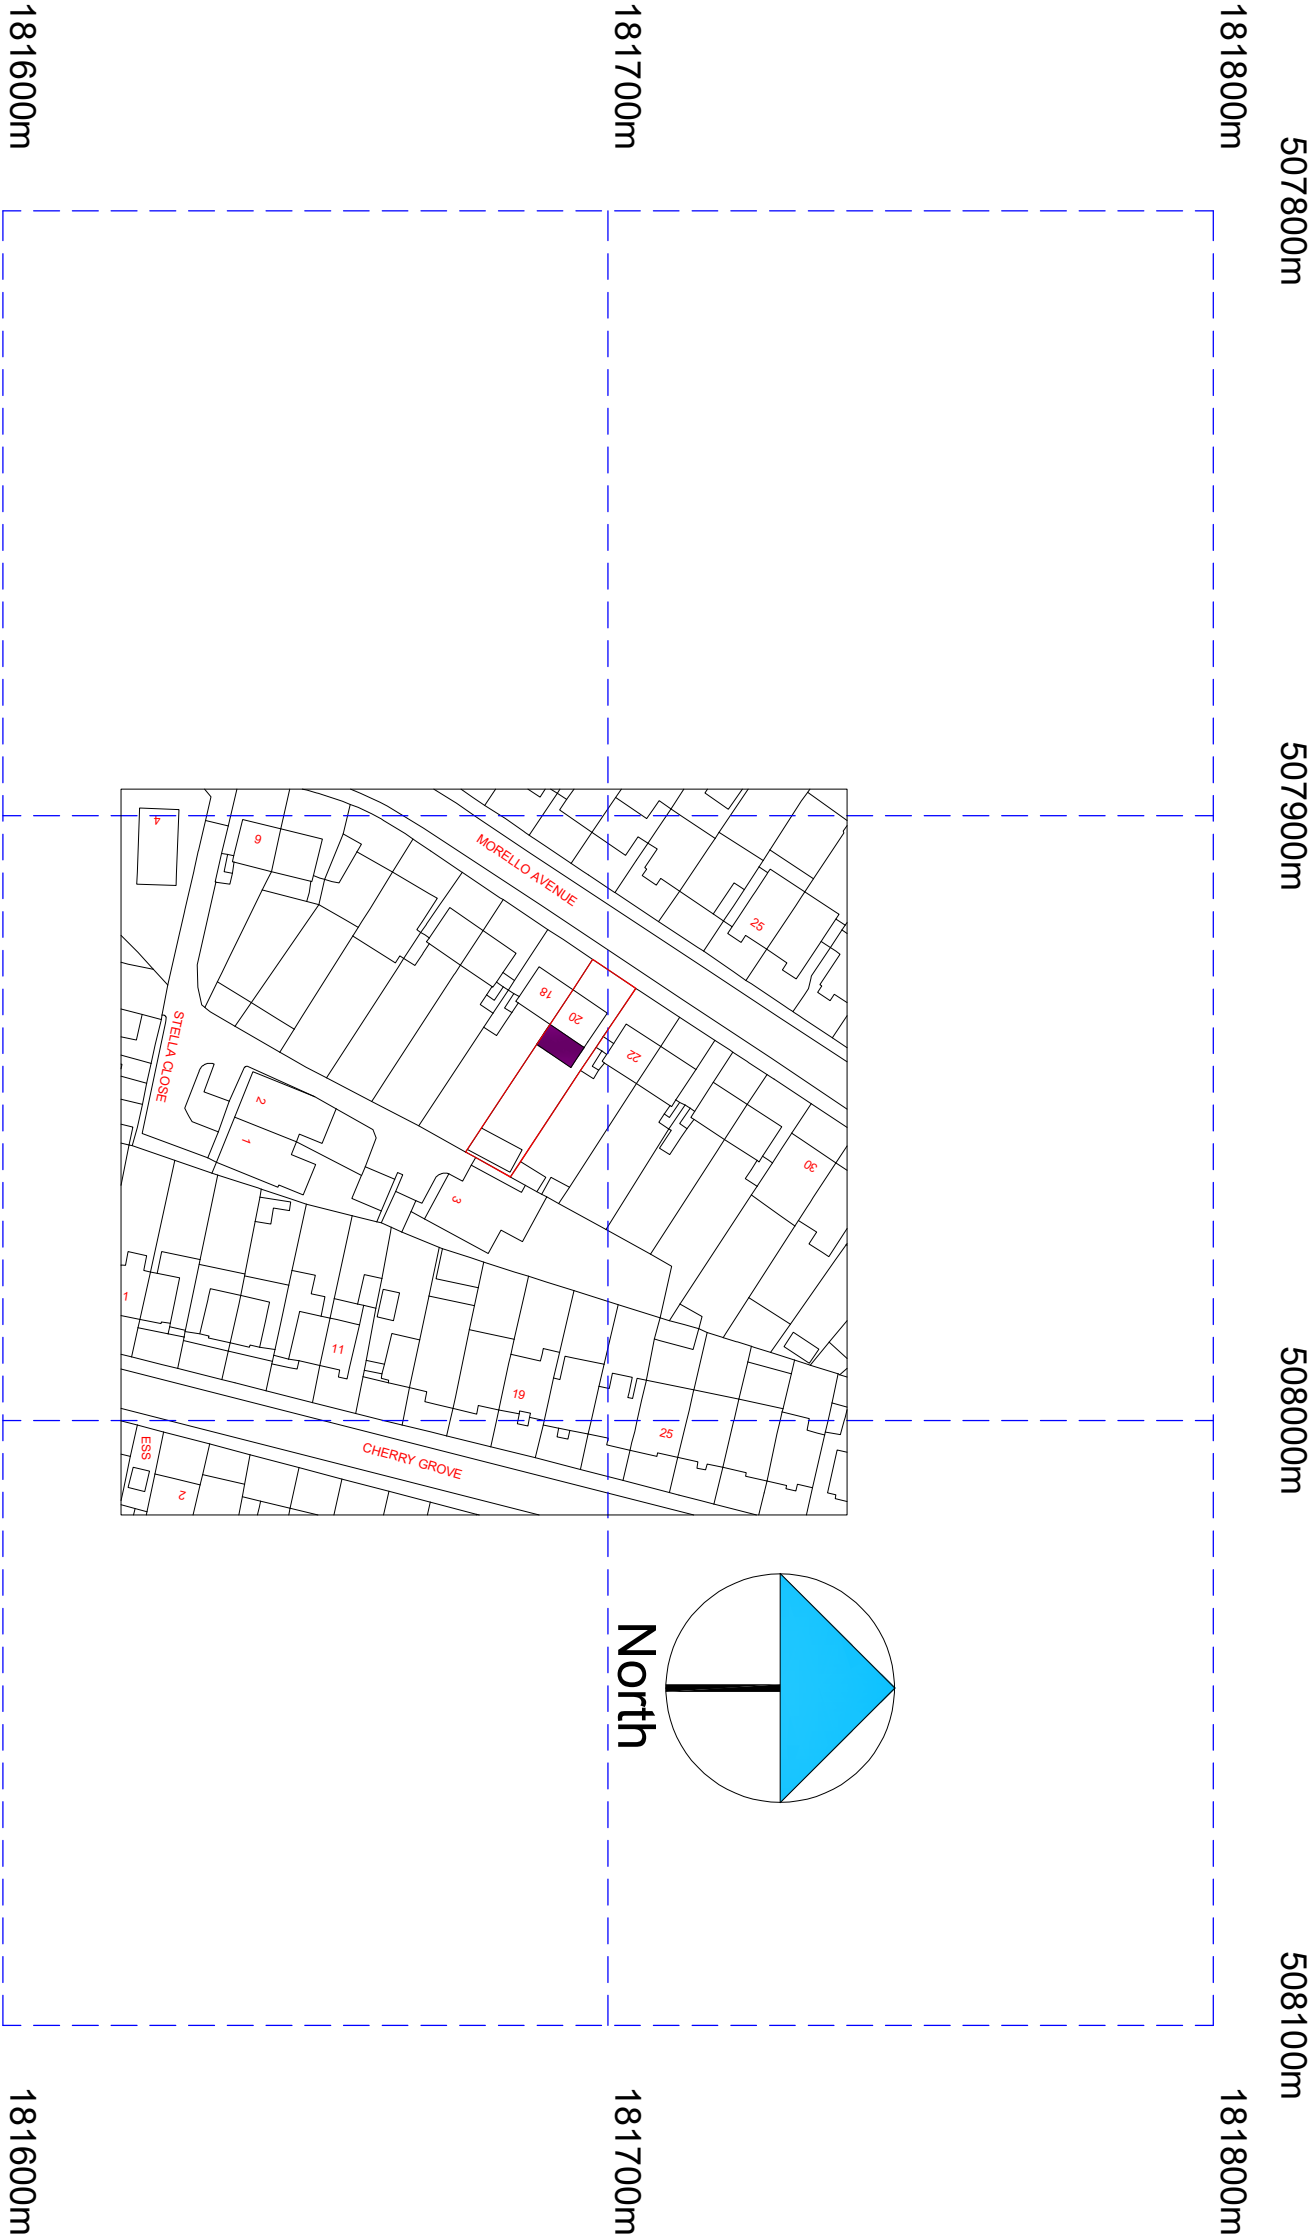

©Crown Copyright and database rights 2025 OS Licence no. AC0000805567